
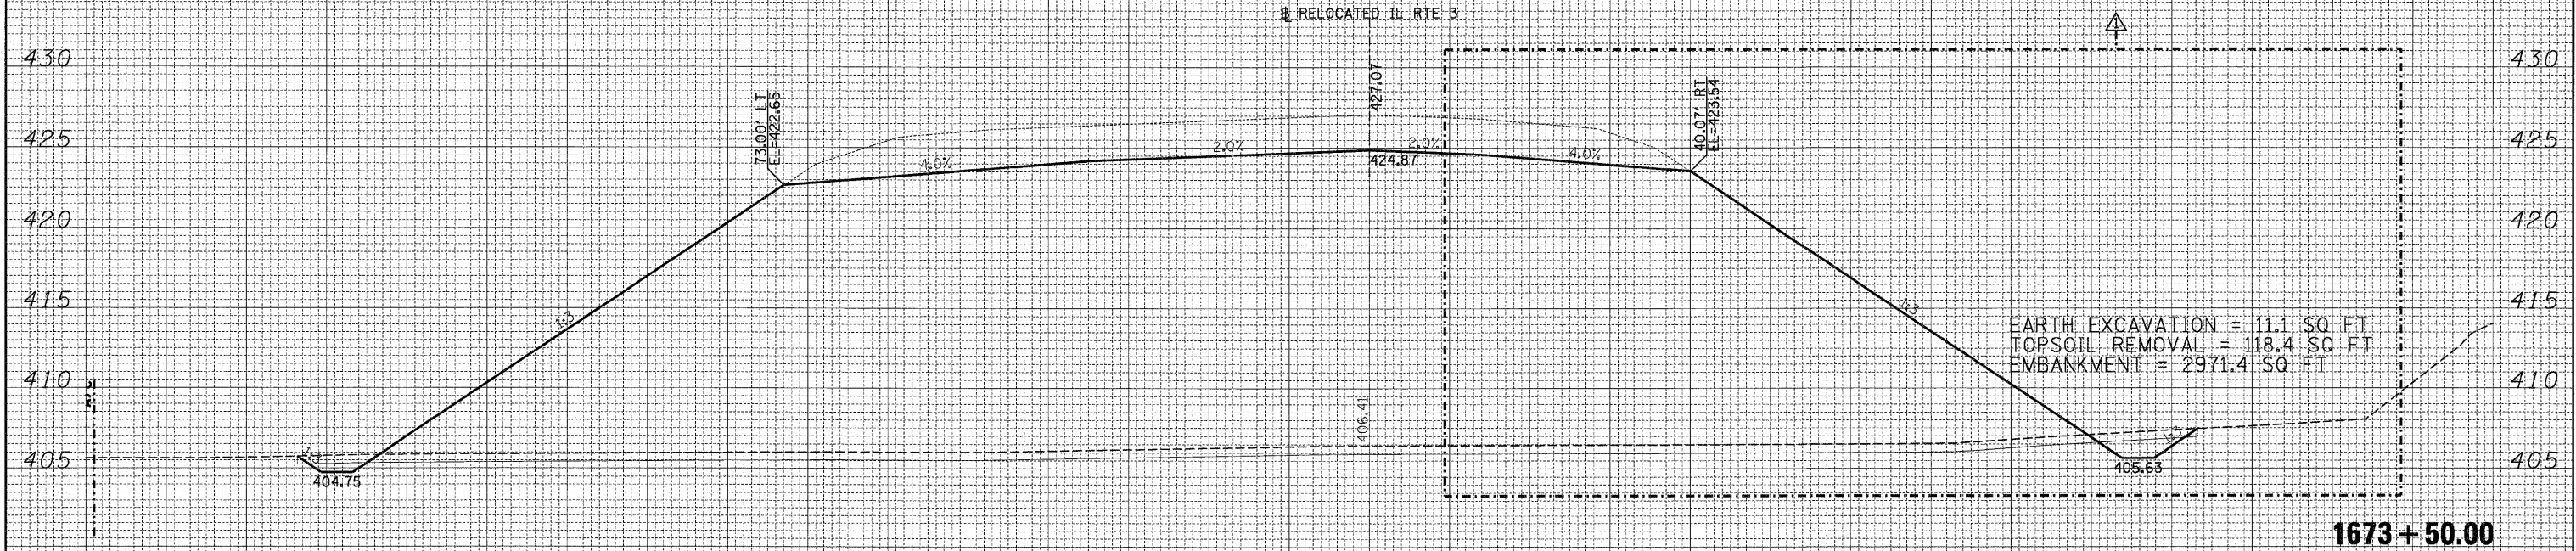


DATE	
BY	
SURVEYED	
PLOTTED	
TEMPLATE	
NOTE BOOK	
AREAS	
CHECKED	
NO.	

DATE	
BY	
SURVEYED	
PLOTTED	
TEMPLATE	
NOTE BOOK	
AREAS	
CHECKED	
NO.	

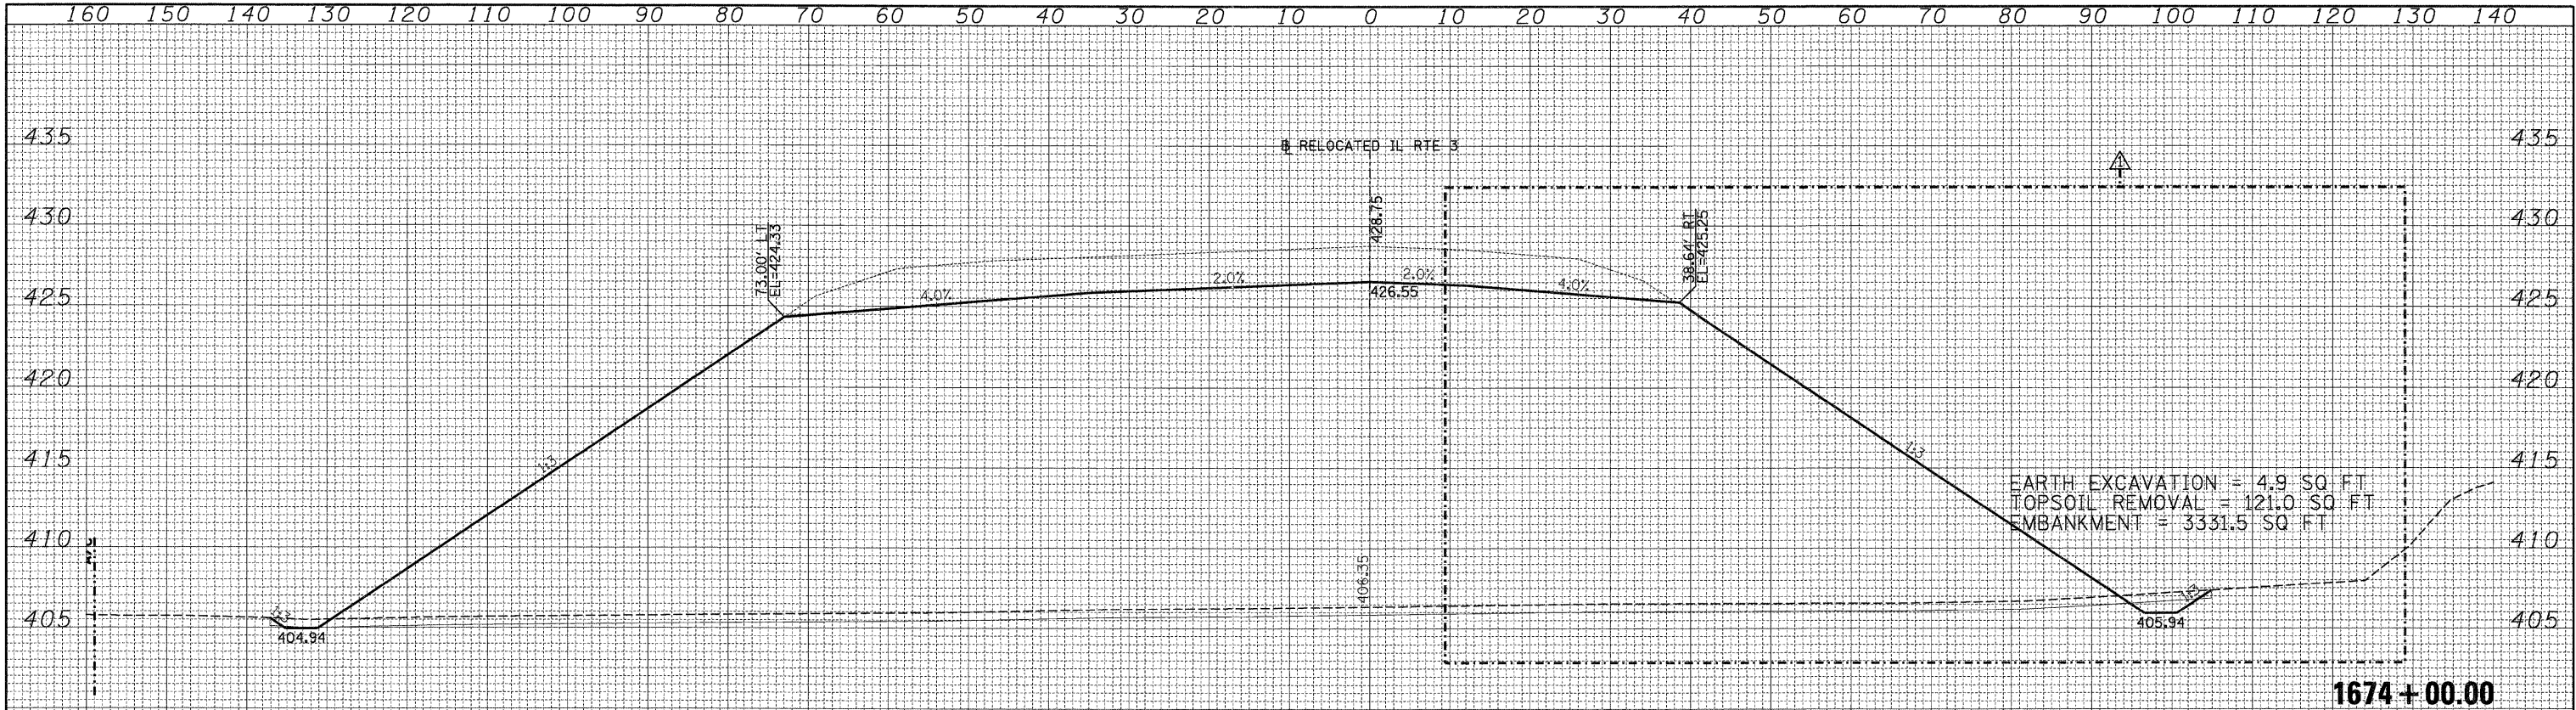

FILE NAME =	USER NAME = \$USER\$	DESIGNED - JB	REVISED - 07/22/11 JB	STATE OF ILLINOIS DEPARTMENT OF TRANSPORTATION				CROSS SECTIONS RELOCATED IL ROUTE 3				F.A. RTE.	SECTION	COUNTY	TOTAL SHEETS	SHEET NO.		
\$FILEL\$		DRAWN - AG	REVISED -									998	82-2-1HVB-1	ST. CLAIR	345	315		
		CHECKED - ACL	REVISED -															
		DATE - 05/13/11	REVISED -									SCALE: SHEET NO. OF SHEETS STA. 1673+50.00 TO STA. 1674+00.00				CONTRACT NO. 76D05		
																	ILLINOIS FED. AID PROJECT	