
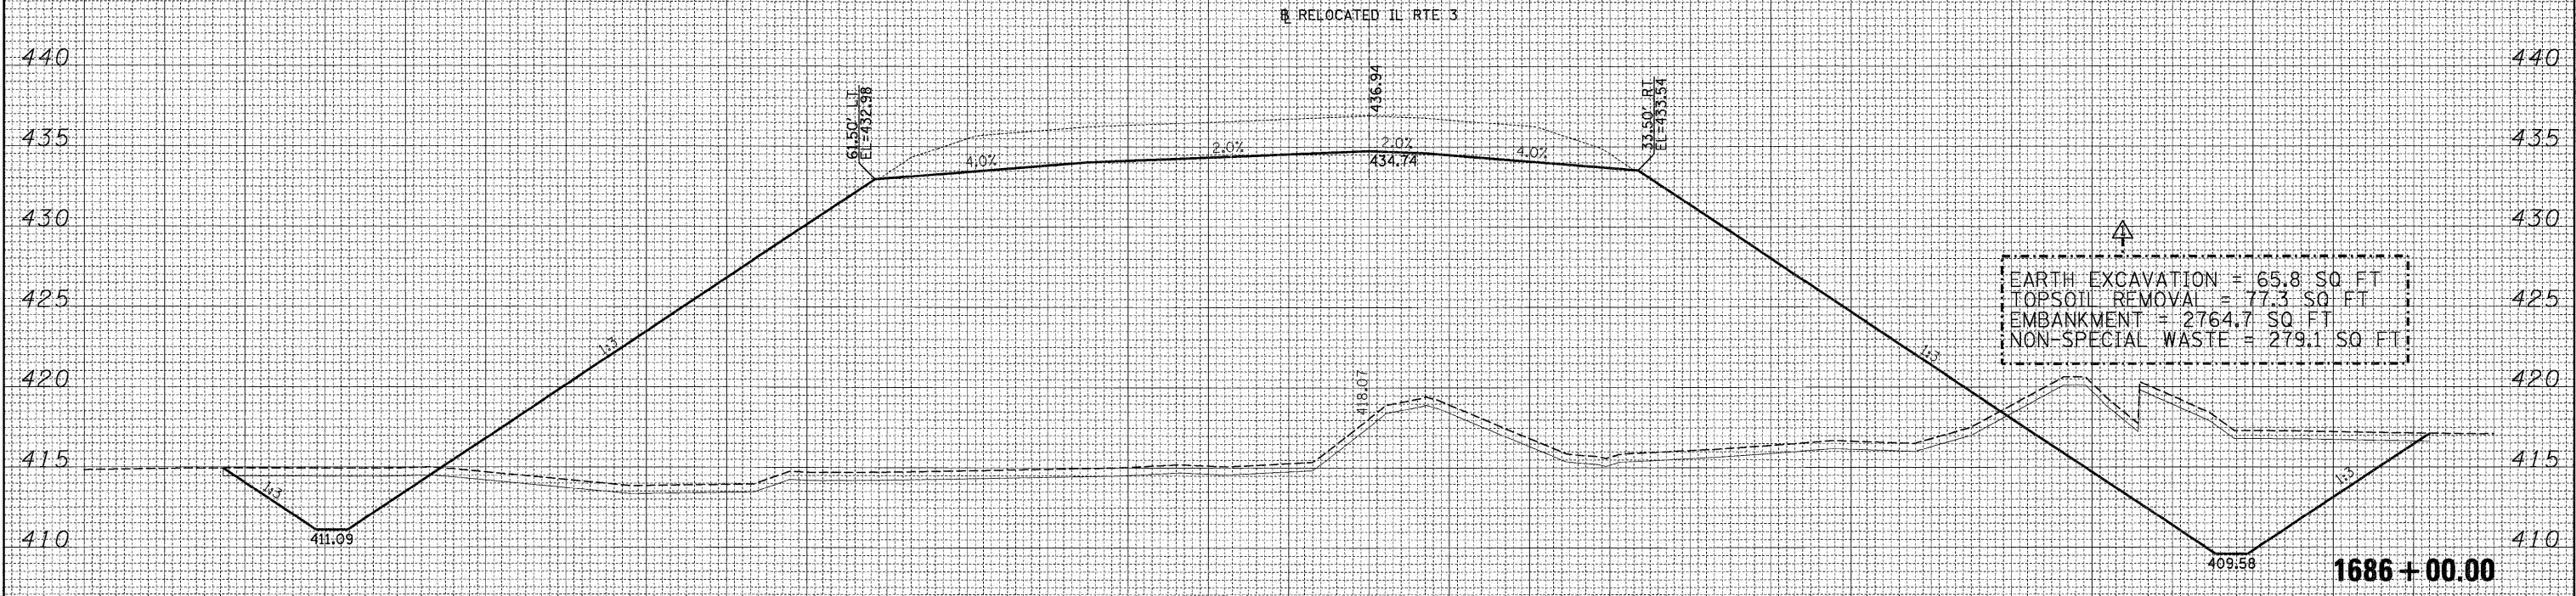


DATE	BY	SURVEYED	PLOTTED	TEMPLATE	AREAS	CHECKED
		FINAL	NO.	NO.	NO.	NO.

DATE	BY	SURVEYED	PLOTTED	TEMPLATE	AREAS	CHECKED
		ORIGINAL	NO.	NO.	NO.	NO.

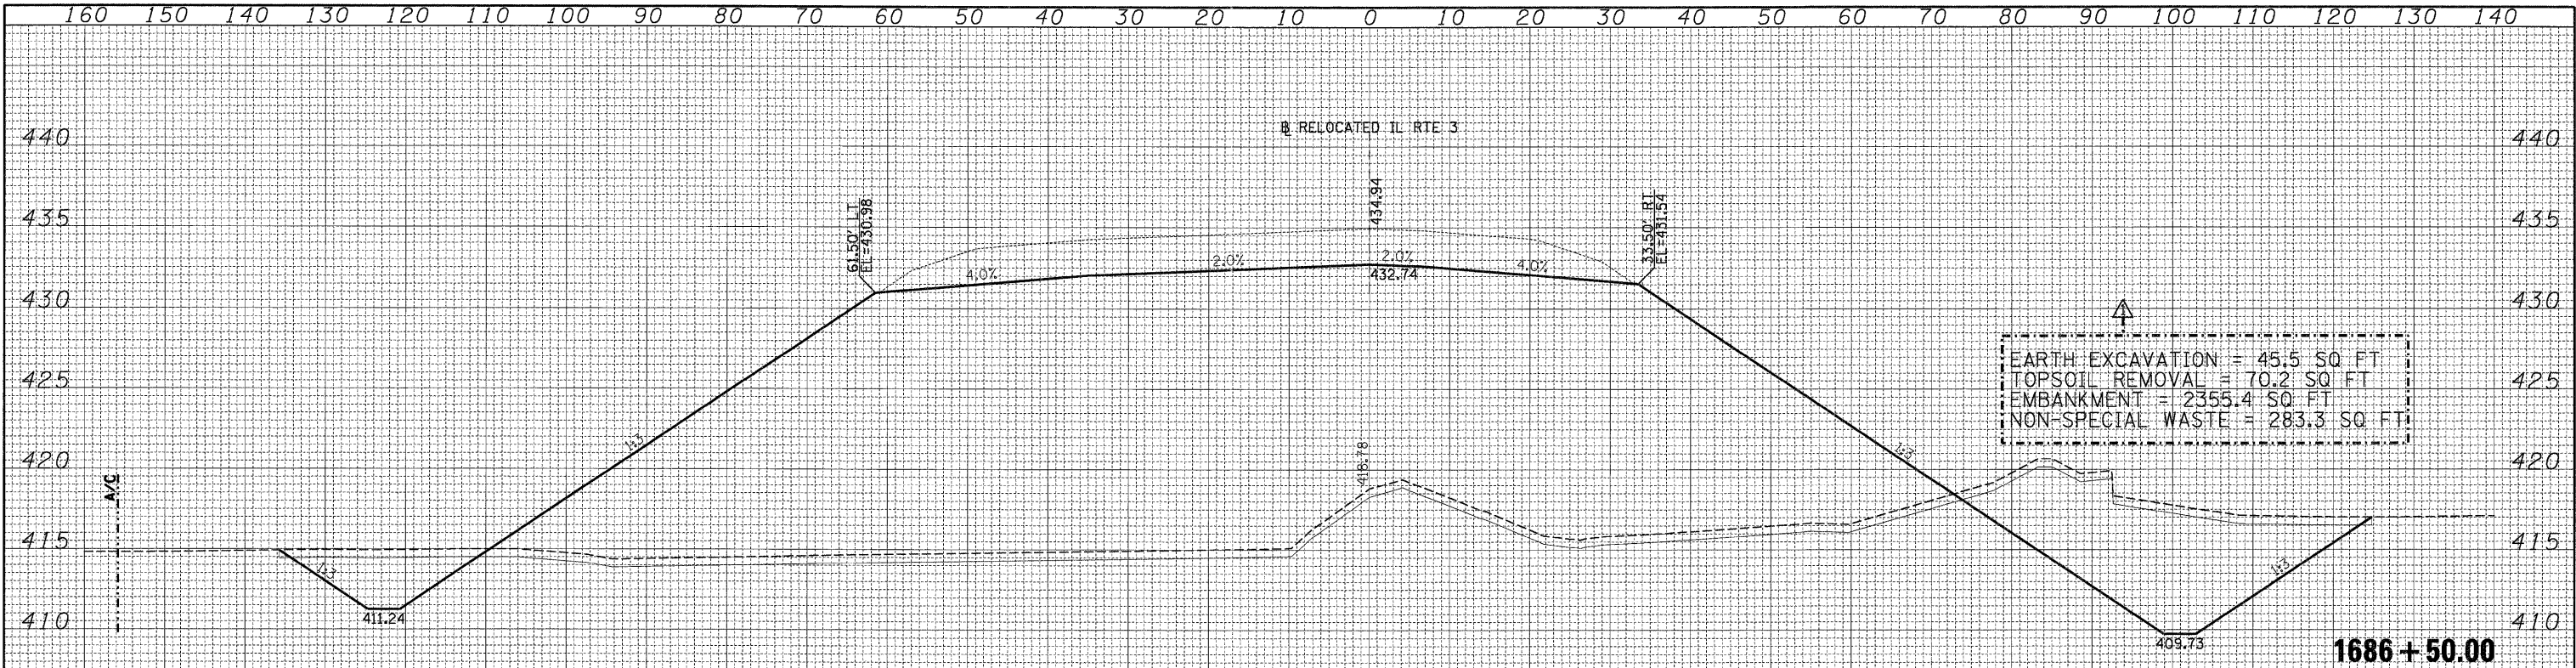

FILE NAME =	USER NAME = \$USER\$	DESIGNED - JB	REVISED - 07/22/11 JB	STATE OF ILLINOIS DEPARTMENT OF TRANSPORTATION				CROSS SECTIONS RELOCATED IL ROUTE 3				F.A. RTE.	SECTION	COUNTY	TOTAL SHEETS	SHEET NO.
\$FILEL\$		DRAWN - AG	REVISED -									998	82-2-1HVB-1	ST. CLAIR	345	324
	PLOT SCALE = \$SCALE\$	CHECKED - ACL	REVISED -									CONTRACT NO. 76D05				
	PLOT DATE = \$DATE\$	DATE - 05/13/11	REVISED -					SCALE: SHEET NO. OF SHEETS STA. 1686+00.00 TO STA. 1686+50.00				ILLINOIS FED. AID PROJECT				