


FINAL SURVEY NOTE BOOK NO.	BY	DATE	SURVEYED	PLOTTED	TEMPLATE	AREAS	CHECKED

ORIGINAL SURVEY NOTE BOOK NO.	BY	DATE	SURVEYED	PLOTTED	TEMPLATE	AREAS	CHECKED

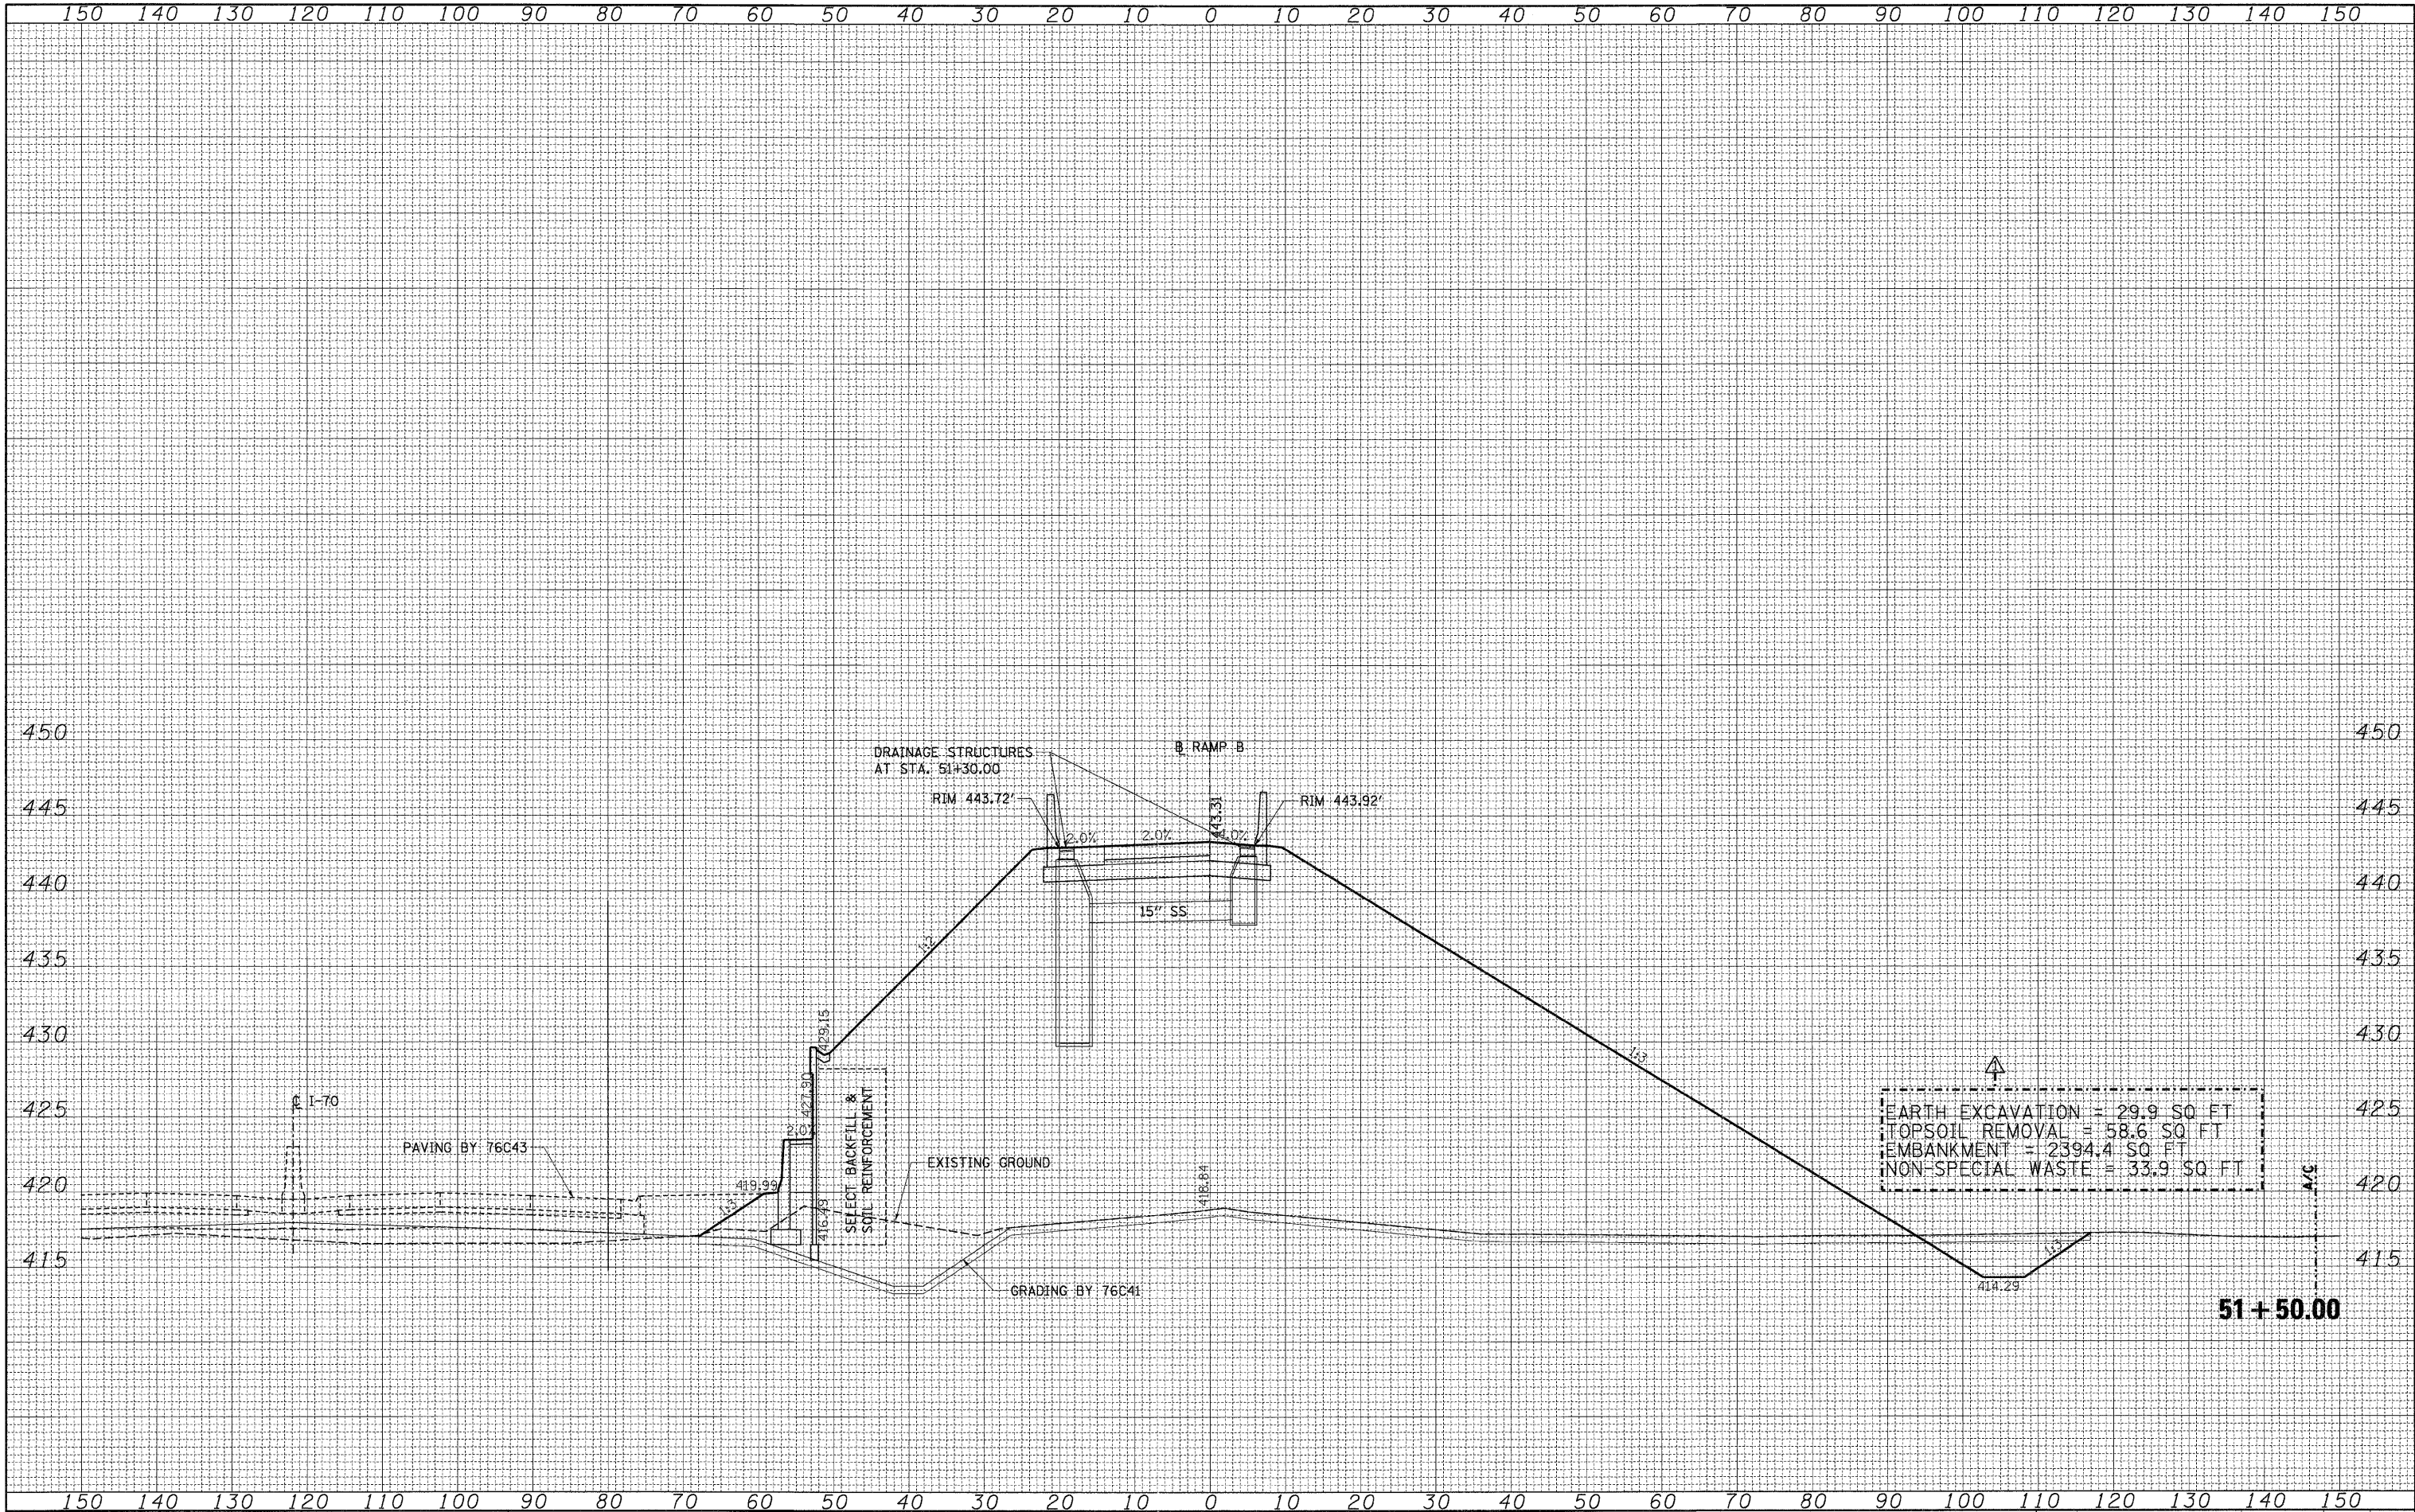

FILE NAME = #FILEL#	USER NAME = #USER#	DESIGNED - JB	REVISED - 07/22/11 JB	STATE OF ILLINOIS DEPARTMENT OF TRANSPORTATION				CROSS SECTIONS RAMP B				F.A. RTE.	SECTION	COUNTY	TOTAL SHEETS	SHEET NO.
		DRAWN - AG	REVISED -									998	82-2-IHVB-1	ST. CLAIR	345	338
		CHECKED - ACL	REVISED -									CONTRACT NO. 76D05				
		DATE - 05/13/11	REVISED -					SCALE:	SHEET NO.	OF	SHEETS	STA. 51+50.00	TO STA. 51+50.00	ILLINOIS FED. AID PROJECT		