

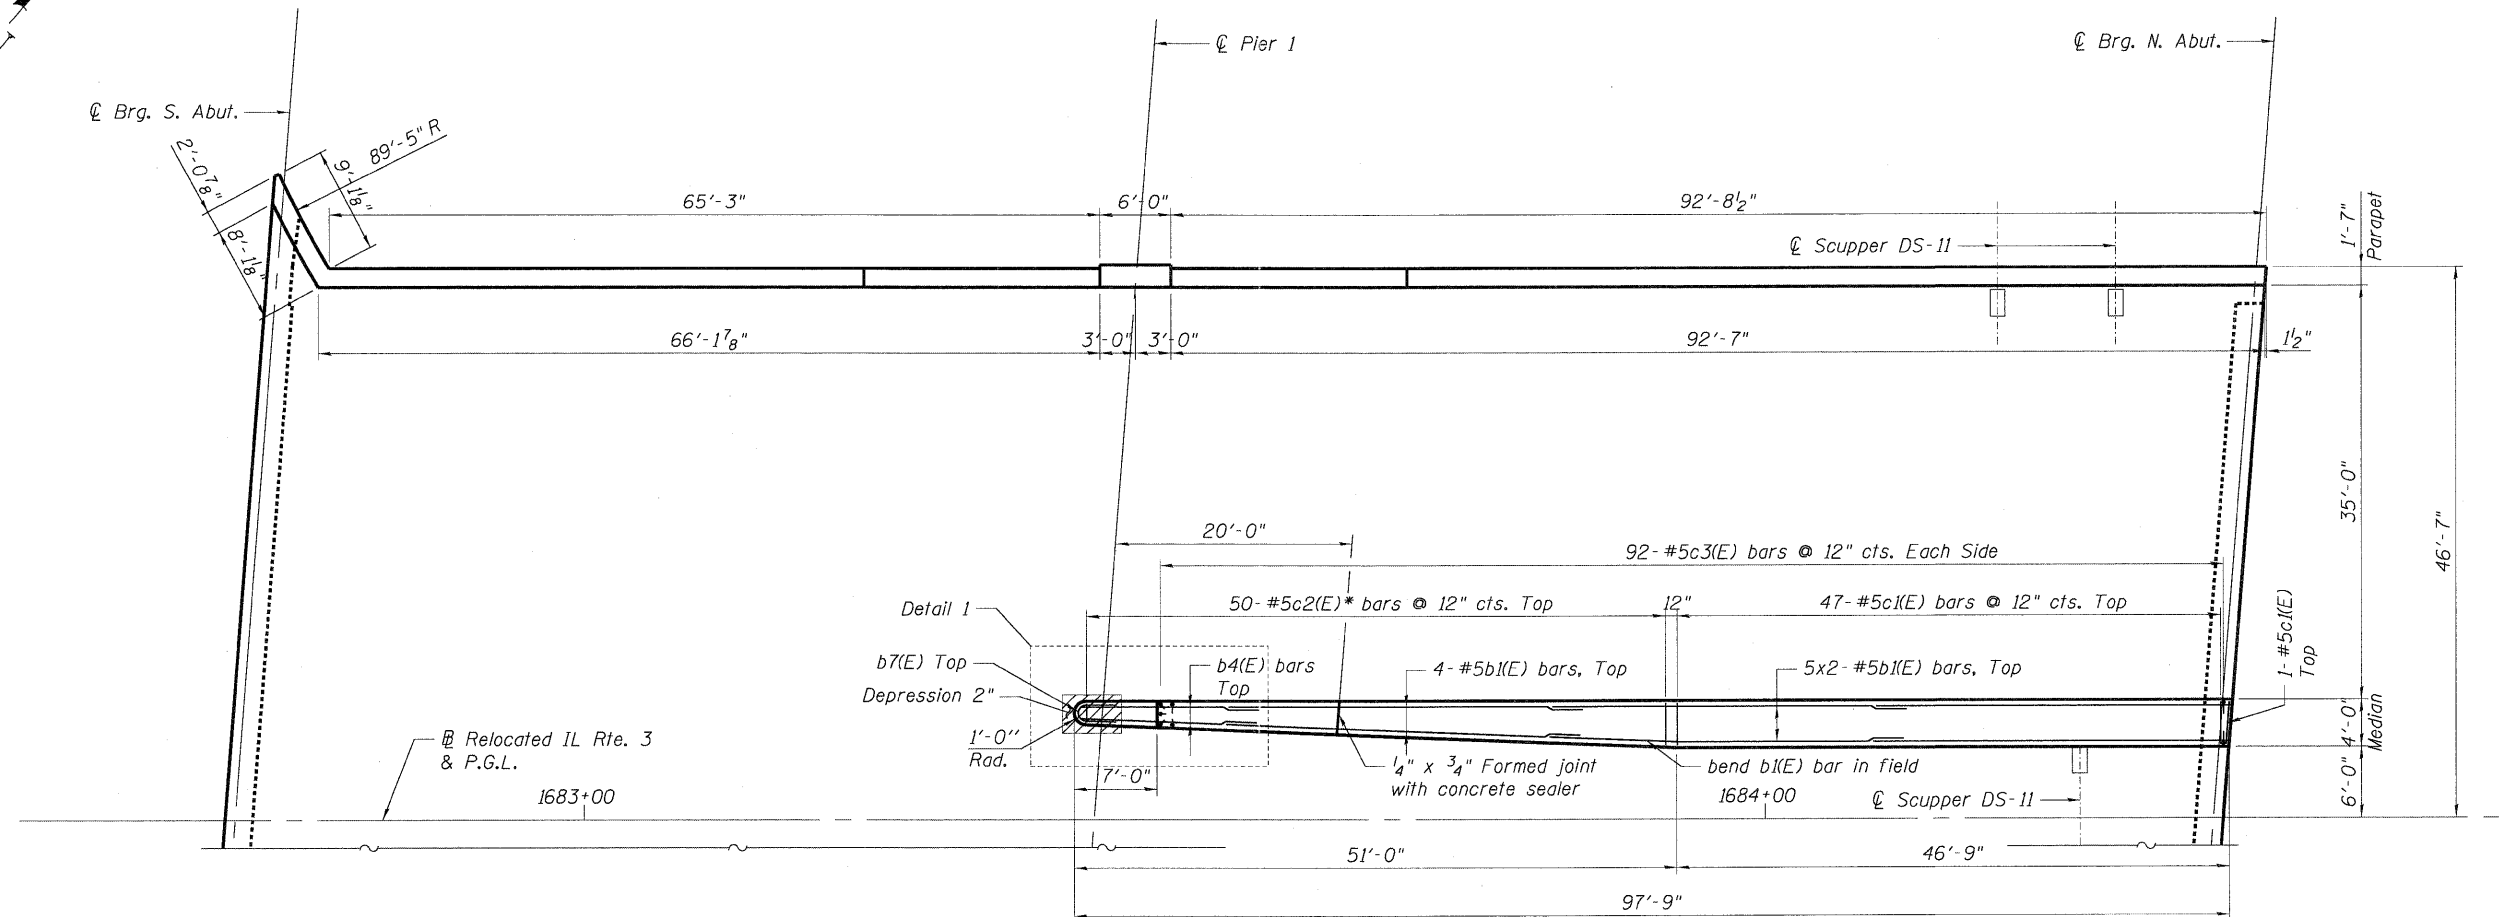


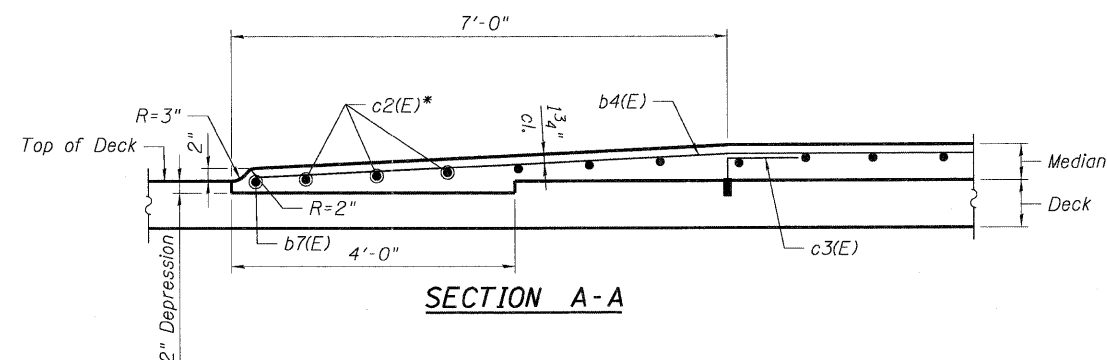

* Cut bars according to cutting diagram and use remainder of bars in this set.

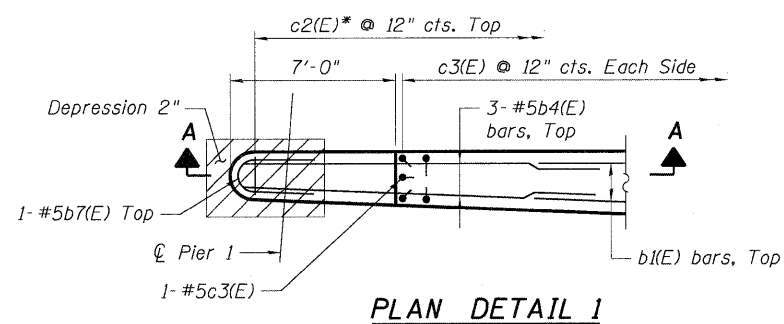

Notes:

1. See Sheet SA-14 for Bar List and Bill of Material.
2. Bars indicated thus 20x3-#5 etc. indicates 20 lines of bars with 3 lengths per line.
3. Minimum Lap for Median Reinforcement:
#5 Bars = 2'-7"

FILE NAME = \$FILE# TENG TENG & ASSOCIATES, INC. ENGINEERS/ARCHITECTS/PLANNERS CHICAGO, ILLINOIS	USER NAME = #USER#	DESIGNED - JLR	REVISED -	STATE OF ILLINOIS DEPARTMENT OF TRANSPORTATION IL 3 OVER I-70	MEDIAN DETAILS				F.A.P. RTE.	SECTION	COUNTY	TOTAL SHEETS	SHEET NO.
		DRAWN - FD	REVISED -		998	82-2-IHVB-1	ST. CLAIR	345	146				
	PLOT SCALE = #SCALE#	CHECKED - JRH	REVISED -		SN 082-0328		CONTRACT NO. 76D05						
	PLOT DATE = #DATE#	DATE 05/13/11	REVISED -		SCALE:	SHEET NO. SA-11 OF SA-57	STA. 1683+43.17 TO STA.	FED. ROAD DIST. NO.	ILLINOIS FED. AID PROJECT				