


MATCHLINE (SEE SHEET 22)

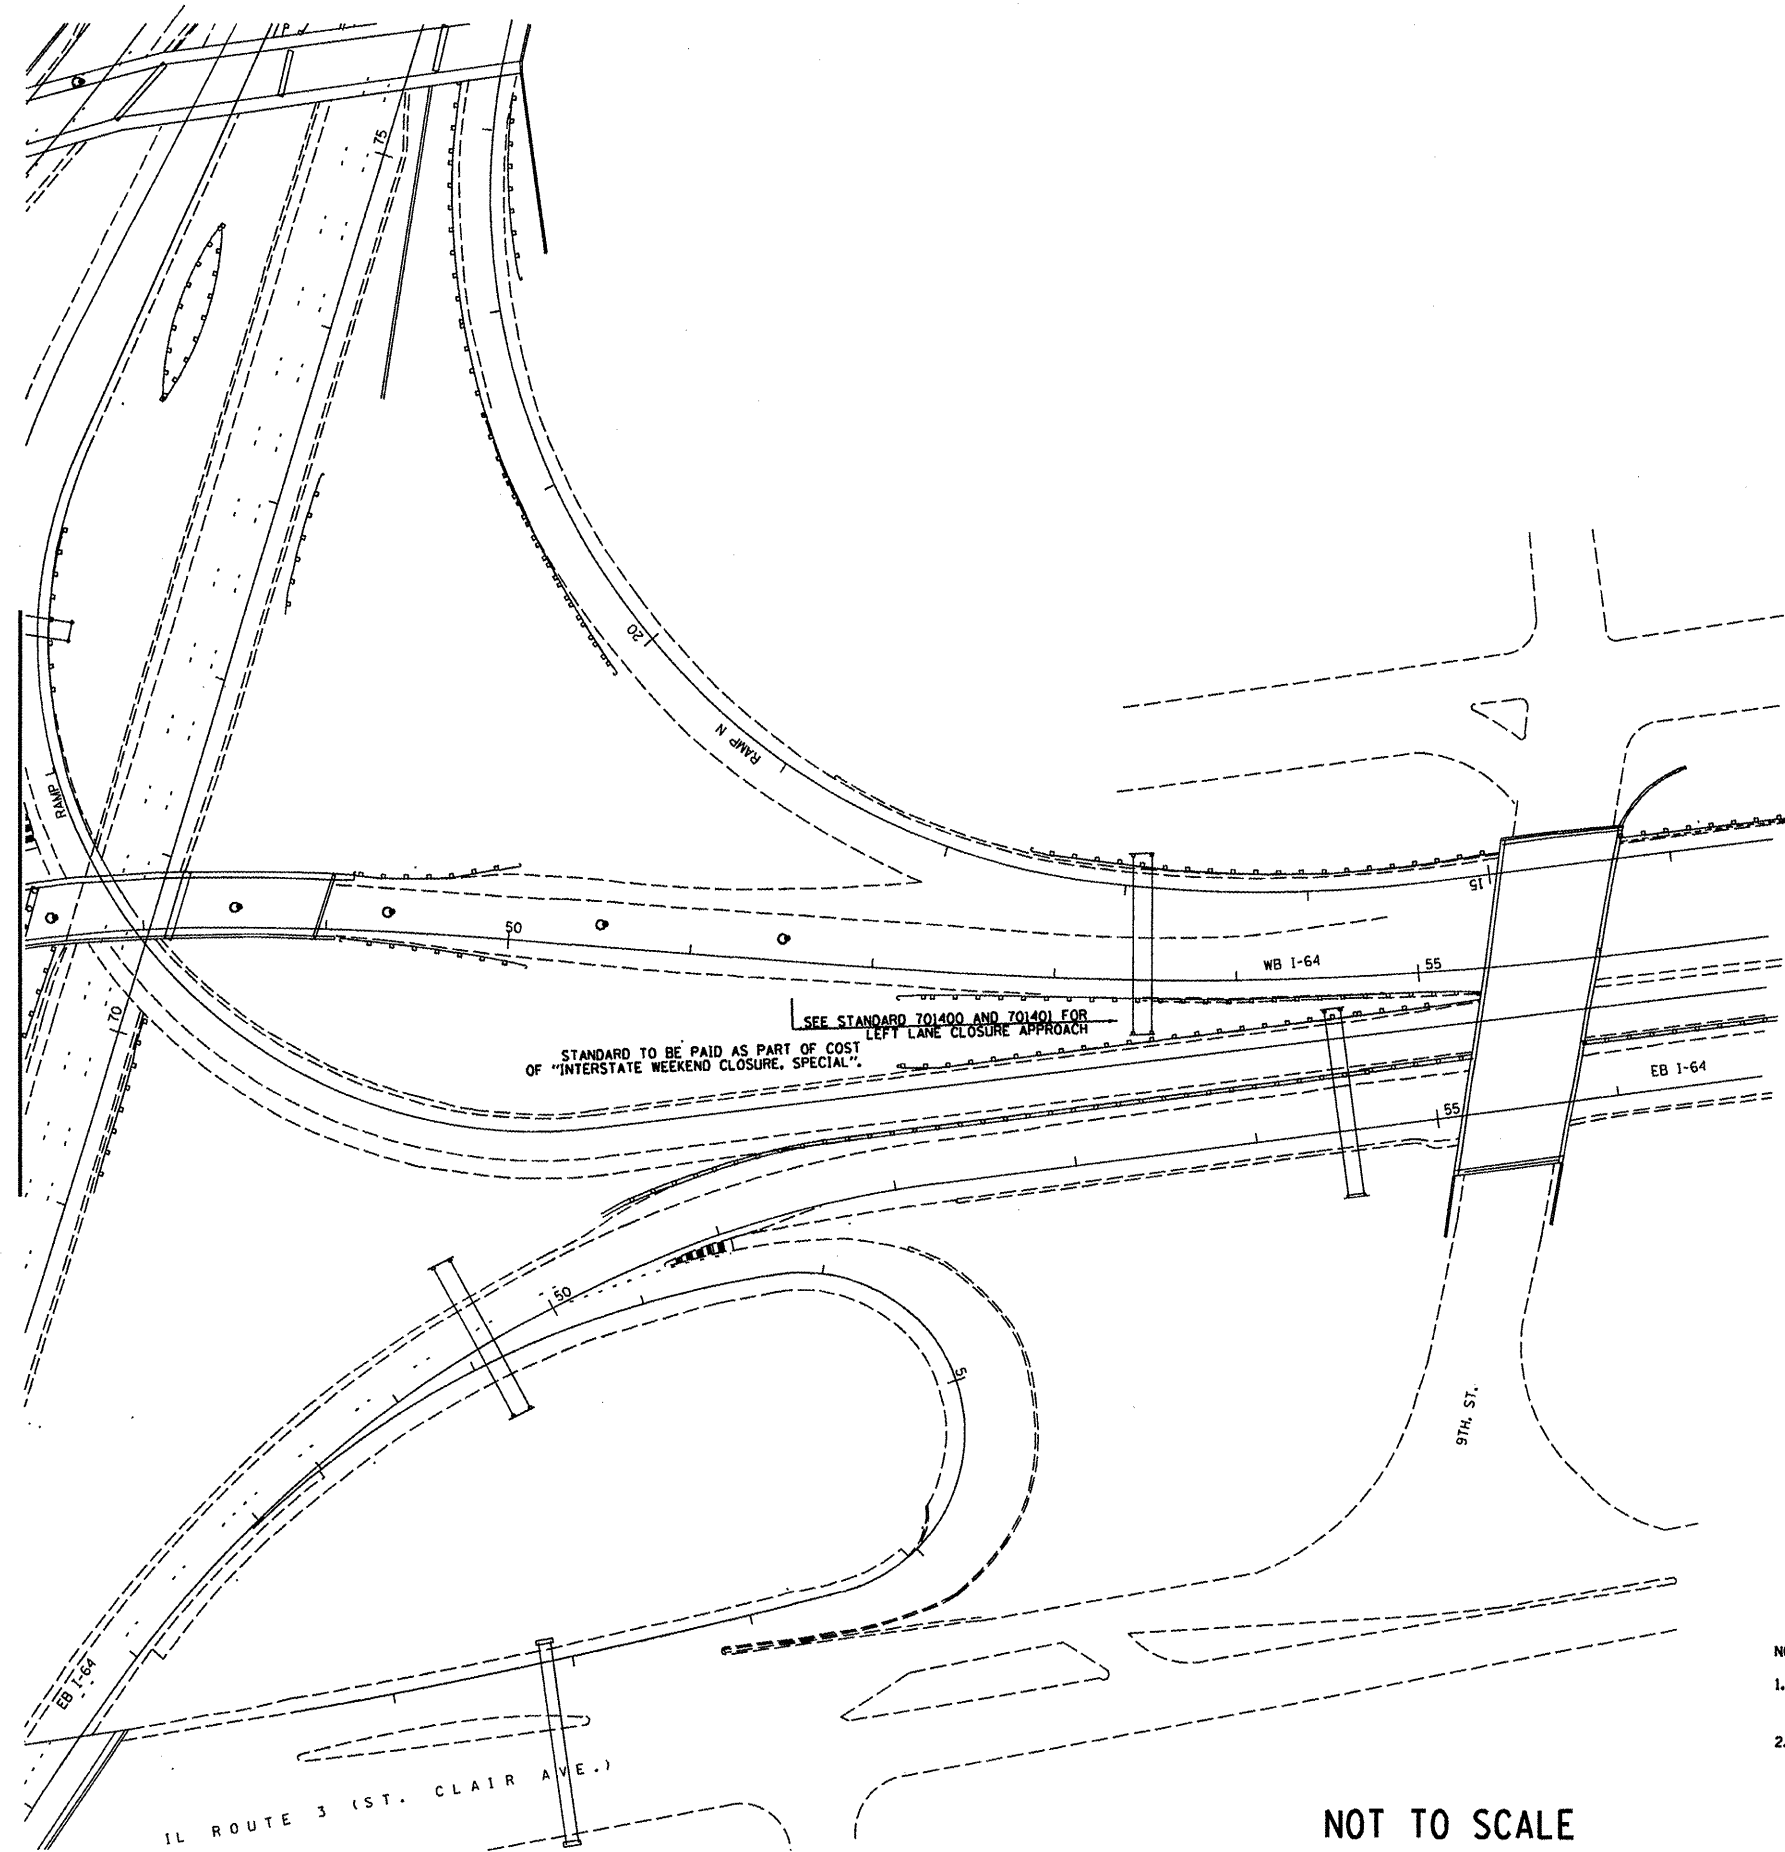

SEE STANDARD 701400 AND 701401 FOR LEFT LANE CLOSURE APPROACH
 STANDARD TO BE PAID AS PART OF COST OF "INTERSTATE WEEKEND CLOSURE, SPECIAL"

NOTES:

1. THE COST OF DRUMS, "BARRICADES, TYPE III", "BRIDGE CLOSED" SIGNS, CHANGEABLE MESSAGE SIGNS, AND COVERING ALL EXISTING SIGNS SHALL BE INCLUDED IN THE COST OF "INTERSTATE WEEKEND CLOSURE, SPECIAL"
2. A MINIMUM OF 5 CHANGEABLE MESSAGE SIGNS SHALL BE REQUIRED FOR THIS CONTRACT. ONE SHALL BE PLACED ON I-70 EB IN MISSOURI, ONE ON WB I-55/70/64, ONE ON ST. CLAIR AVE., ONE ON WB I-64, AND ONE ON IL 203.

NOT TO SCALE
 FOR INFORMATION ONLY

FILE NAME = c:\pwwork\pwwidot\lengdk\d8247784\sheet...	USER NAME = lengdk lengdk.dgn	DESIGNED -	REVISED -	STATE OF ILLINOIS DEPARTMENT OF TRANSPORTATION	INTERSTATE WEEKEND CLOSURE PLAN (WB I-64)	F.A.P. RTE. 799	SECTION 1-BR, DS-1	COUNTY ST. CLAIR	TOTAL SHEETS 29	SHEET NO. 27
PLOT SCALE = 1/8" = 100'	CHECKED -	REVISED -	SHEET NO. 1 OF 1 SHEETS			STA. 47+37.00 TO STA. 56+93.15	CONTRACT NO. 76E72			
PLOT DATE = 6/23/2011	DATE -	REVISED -				ILLINOIS FED. AID PROJECT				