



PROP. PROJECT  
BEGINS - STA. 896+22

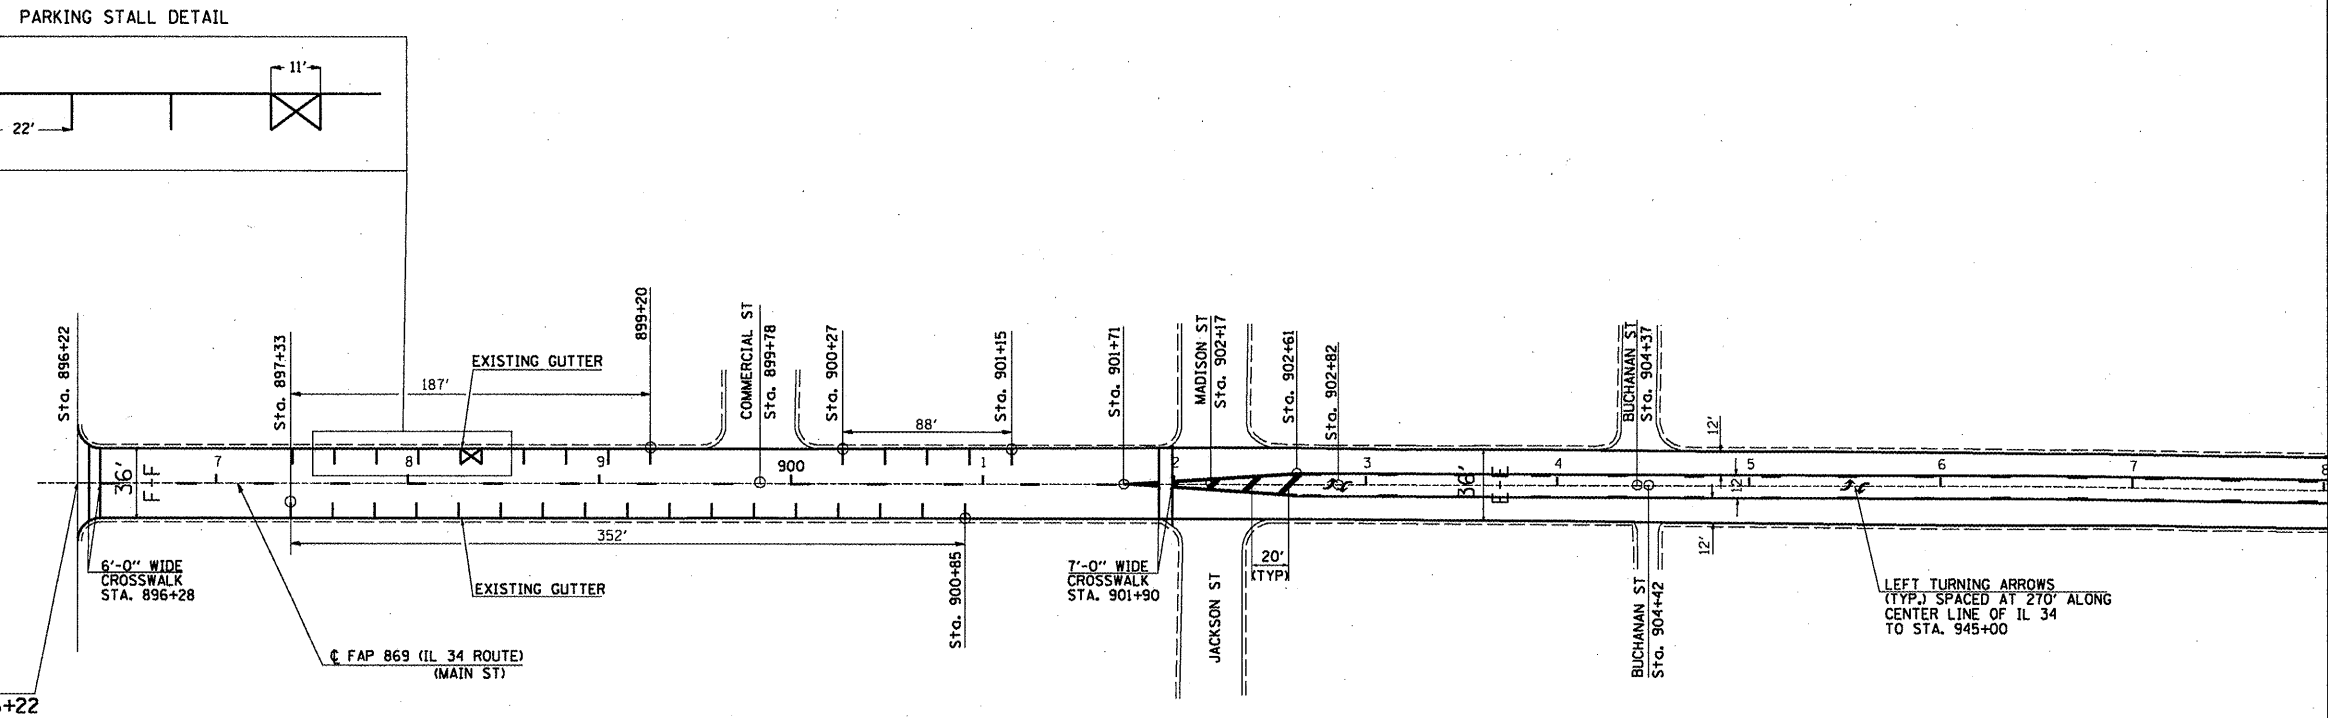

NOTE: FOR PAVEMENT STRIPING QUANTITIES,  
SEE SCHEDULE ON SHT. 10

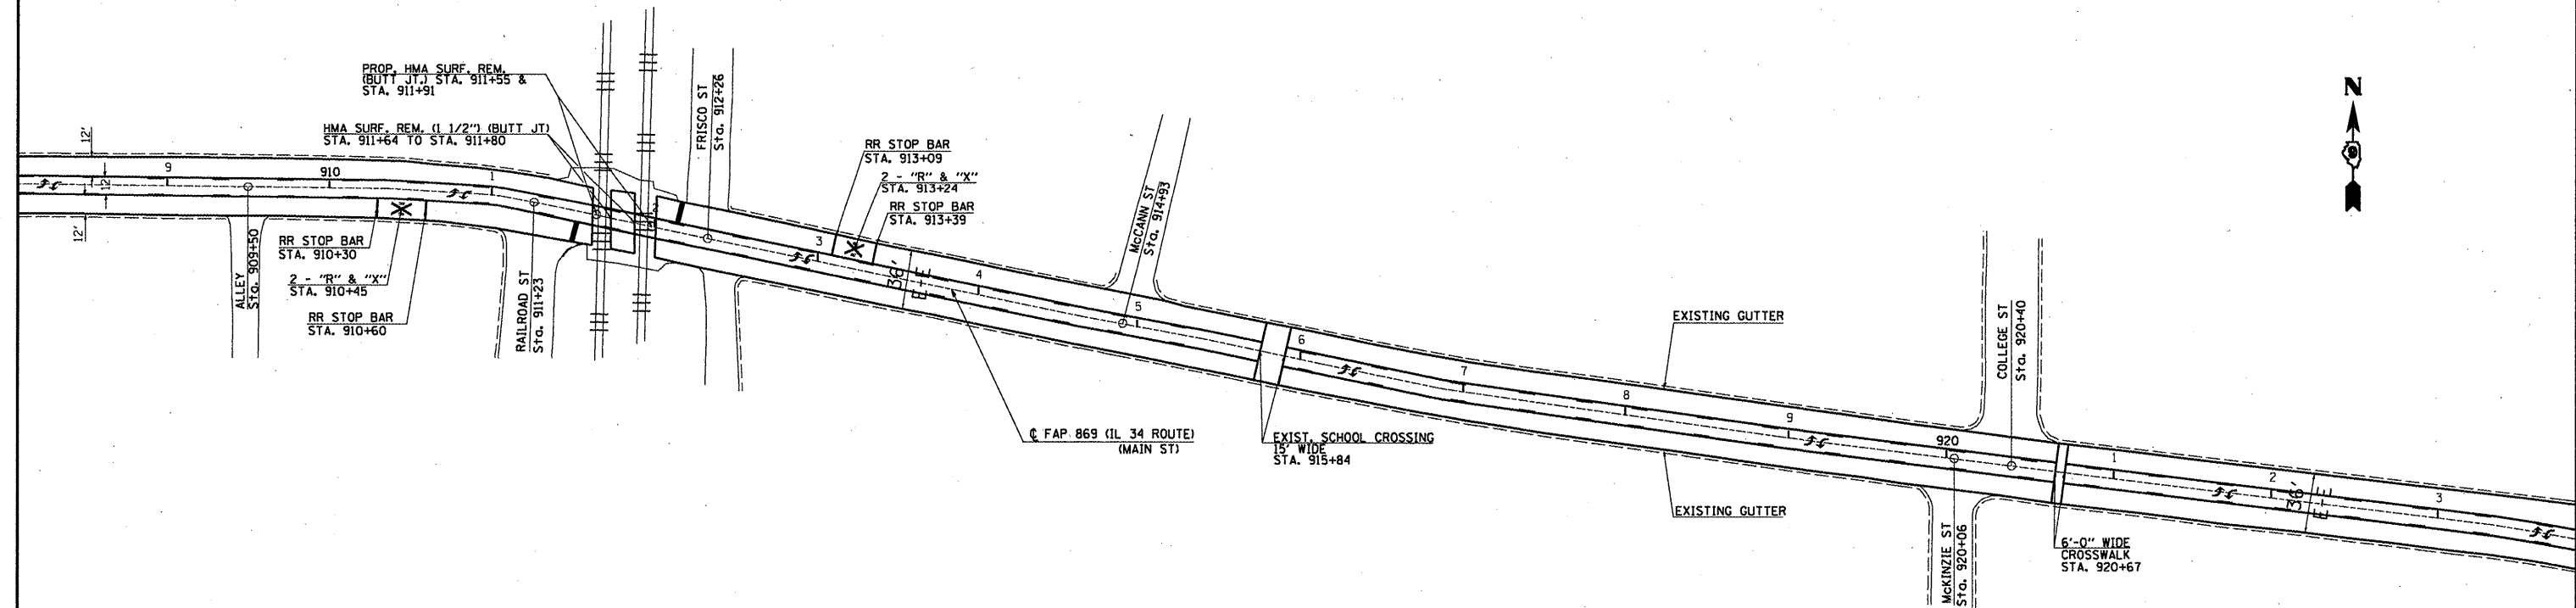

NOTE: FOR PAVEMENT STRIPING QUANTITIES,  
SEE SCHEDULE ON SHT. 10

FILE NAME =	USER NAME = oylbar.js	DESIGNED -	REVISD -	<b>STATE OF ILLINOIS DEPARTMENT OF TRANSPORTATION</b>	----- <b>PLAN LAYOUT</b> -----	F.A.R. RTE.	SECTION	COUNTY	TOTAL SHEETS	SHEET NO.	
ca:\pwork\pwork\oylbar.js\d0255677\shtr	andgn	DRAWN -	REVISD -			869	10IRS-5	FRANKLIN	16	11	
PLOT SCALE = 100.2653' / IN.	CHECKED -	REVISD -	REVISD -			CONTRACT NO. 78247		ILLINOIS FED. AID PROJECT			
PLOT DATE = 4/26/2011	DATE -	REVISD -	REVISD -			SCALE: -----	SHEET NO. -- OF -- SHEETS				