
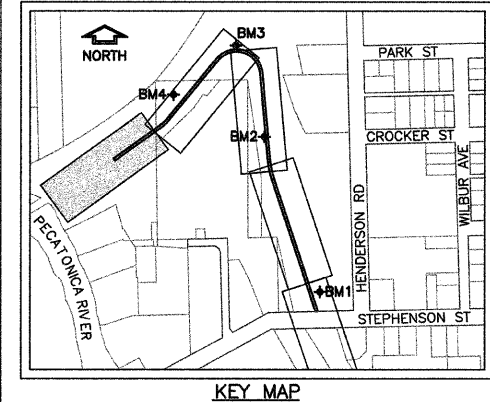
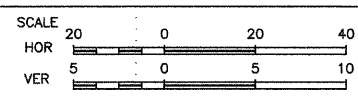


MATCHLINE STA 102+00
SEE SHEET 5

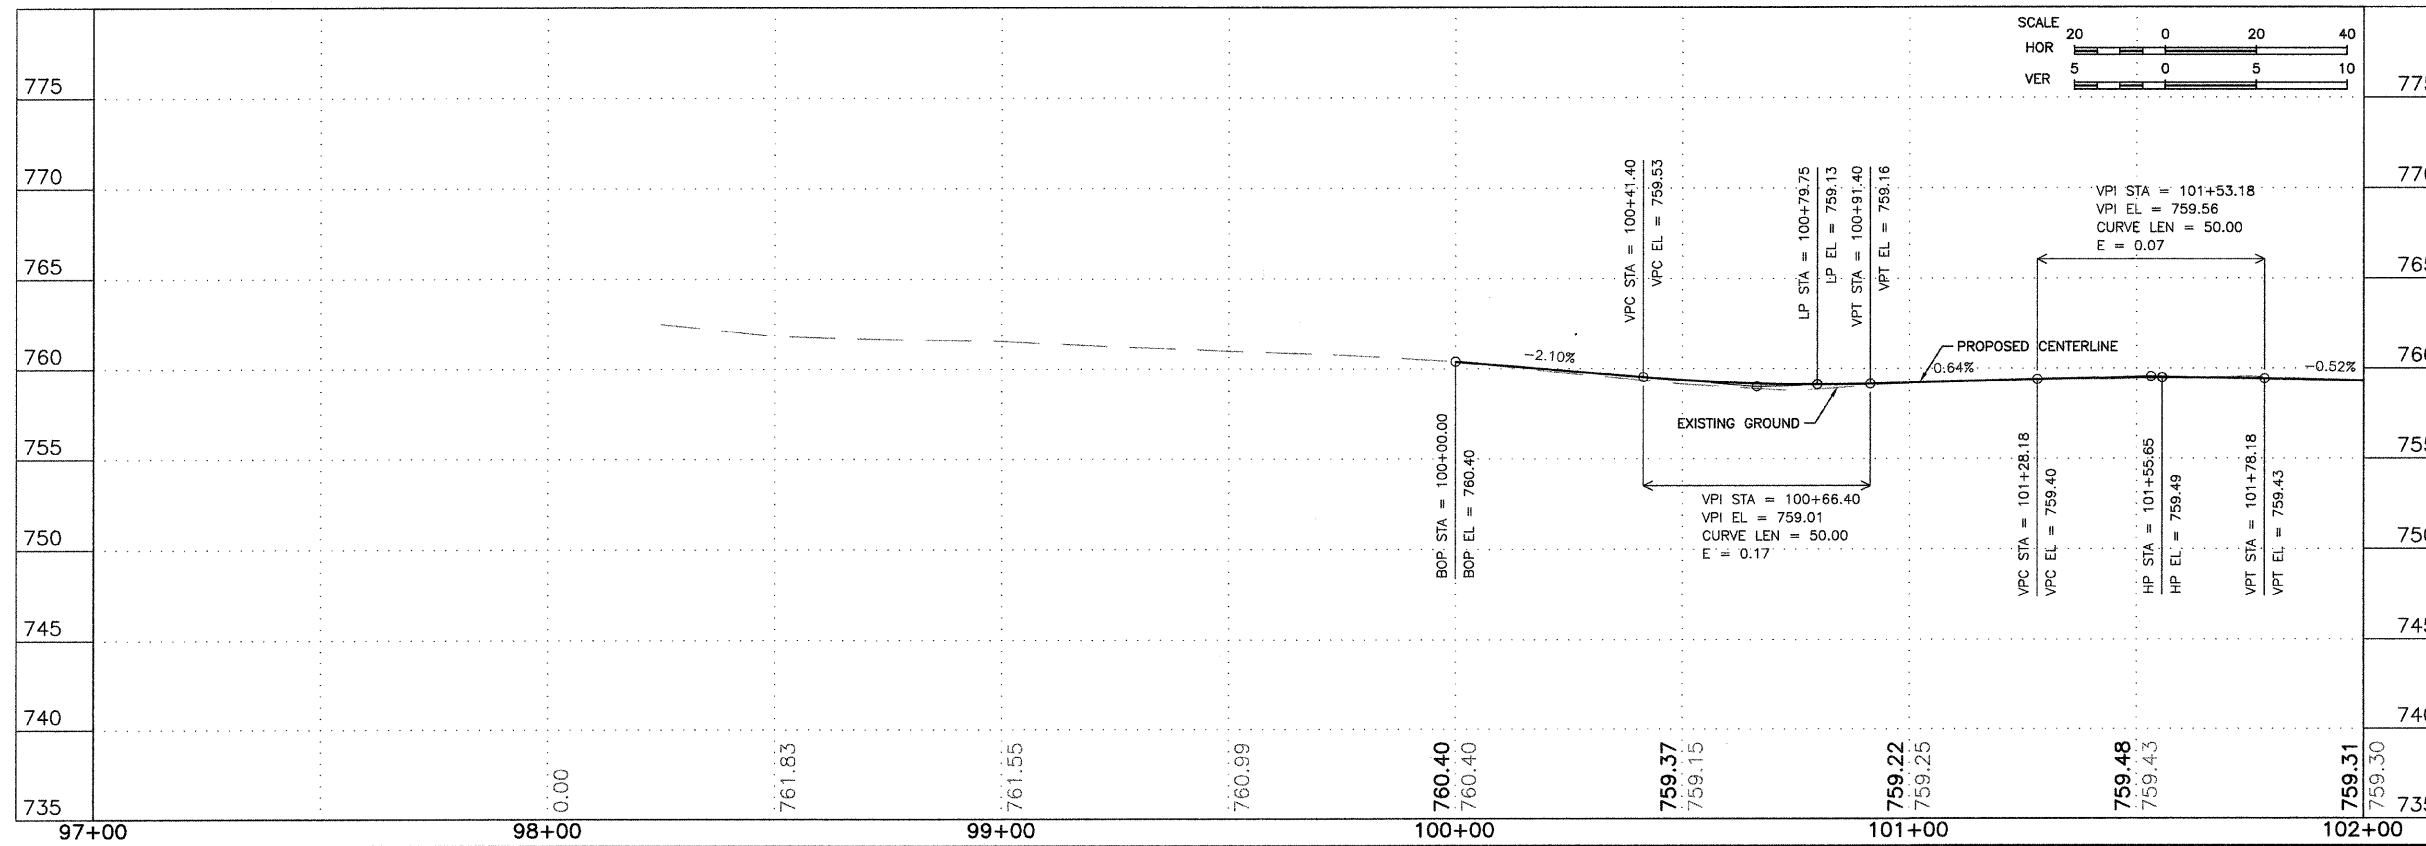

FEHR-GRAHAM & ASSOCIATES, LLC
ENGINEERING AND SCIENCE CONSULTANTS
FREEPORT, IL ROCKFORD, IL ROCHELLE, IL SPRINGFIELD, IL MONROE, WI
ILLINOIS DESIGN FIRM NO. 184-003525
© 2011 FEHR-GRAHAM & ASSOCIATES

OWNER/DEVELOPER:
FREEPORT PARK DISTRICT
1122 SOUTH BURCHARD STREET
FREEPORT, ILLINOIS

PROJECT AND LOCATION:
PECATONICA PRAIRIE PATH
FREEPORT, ILLINOIS

DRAWN BY: B.C.
APPROVED BY: P.E.
DATE: 04/15/11
SCALE: AS NOTED

| REVISIONS | | |
|-----------|-------------|------|
| REV. NO. | DESCRIPTION | DATE |
| | | |
| | | |
| | | |

DRAWING:
PECATONICA PRAIRIE PATH PLAN & PROFILE
STA 97+00 - STA 102+00

JOB NUMBER:
11-274

SHEET NUMBER:
4 of 13