
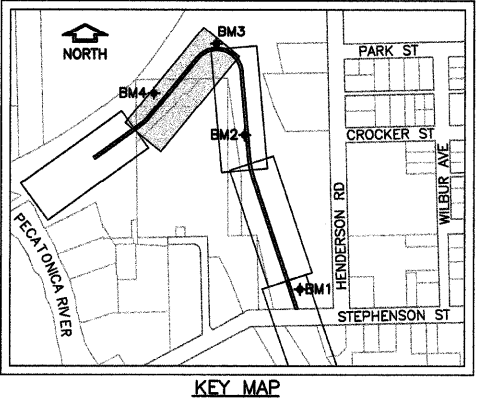


CURVE 1		CURVE 2	
D	14°54'19"	D	135°50'42"
T	13.08	T	246.55
R	100.00	R	100.00
L	26.01	L	237.09
E	0.85	E	166.06
PC Sta	102+40.26	PC Sta	105+85.40
PI Sta	102+53.34	PI Sta	108+31.95
PT Sta	102+66.28	PT Sta	108+22.50

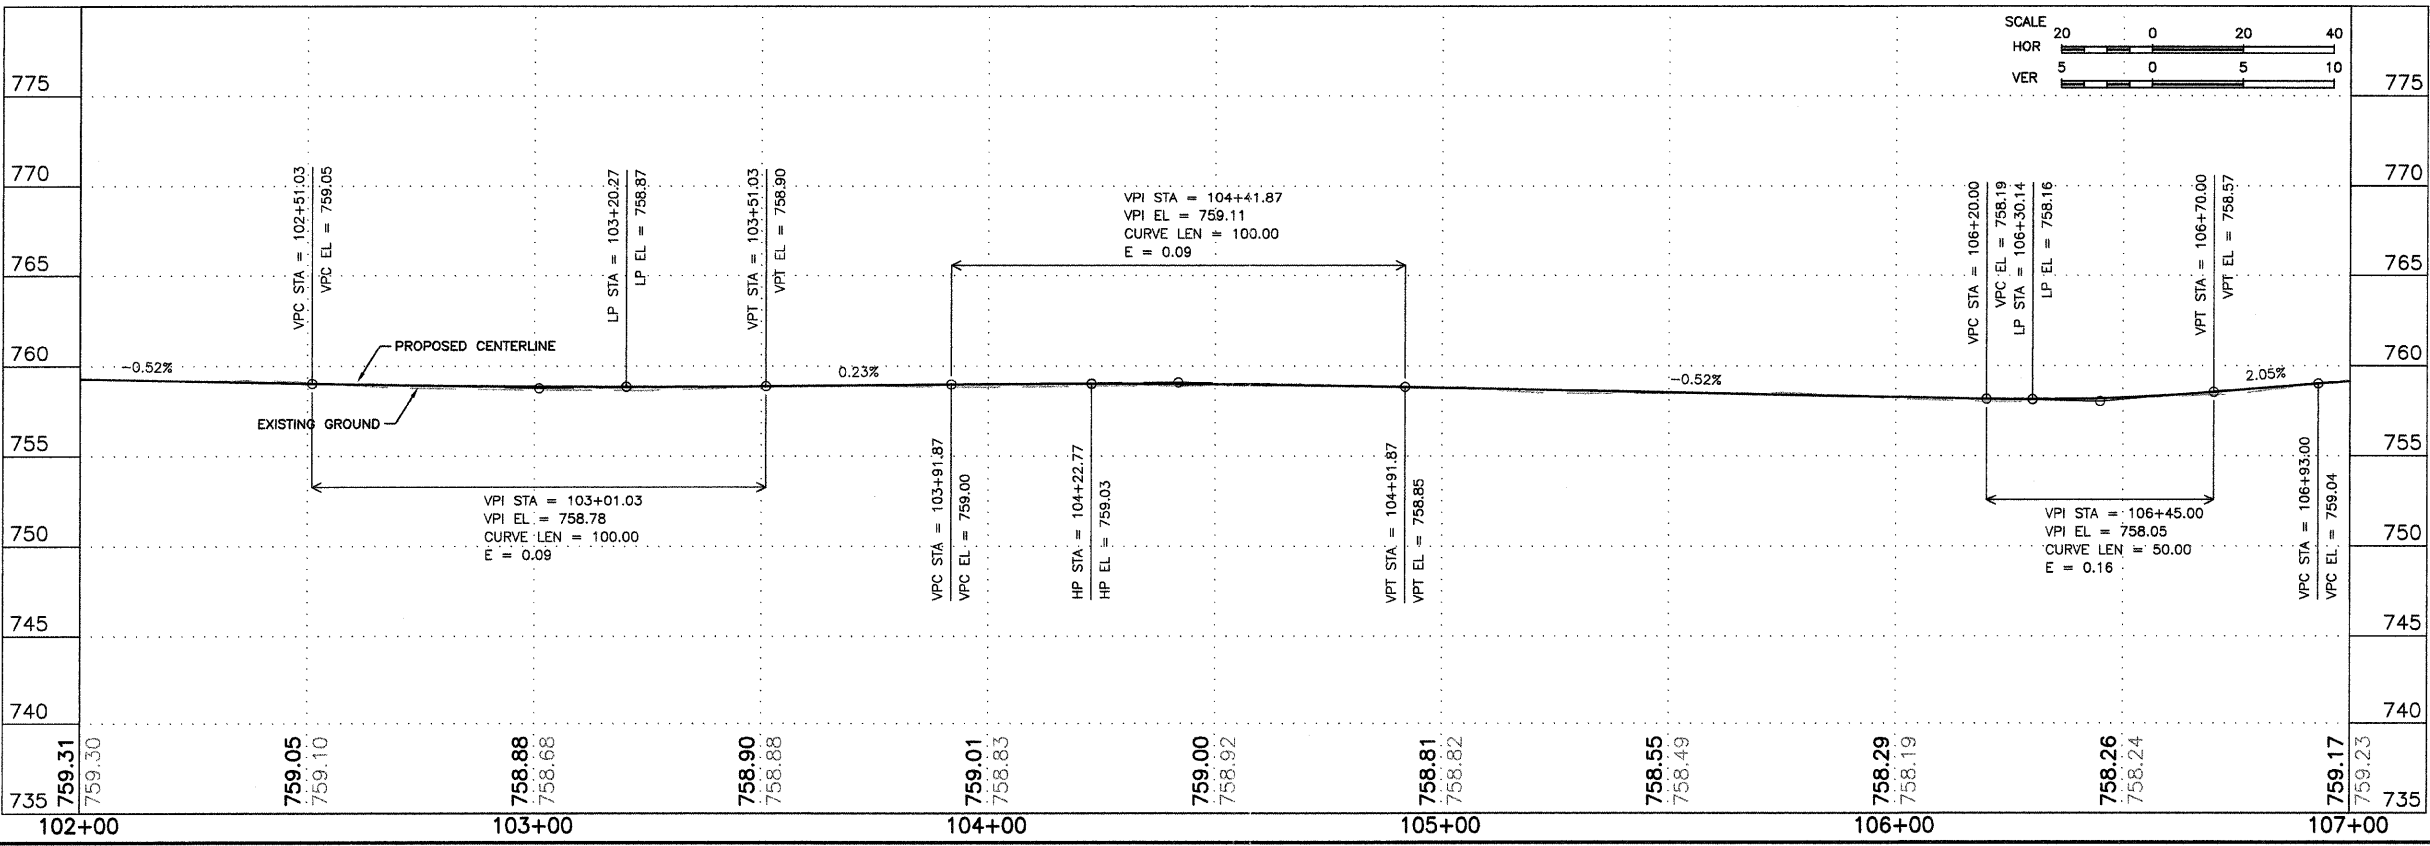

BM #3- ¾" REBAR, ELEVATION 758.44
BM #4- ¾" REBAR, ELEVATION 758.79

FEHR-GRAHAM & ASSOCIATES, LLC
ENGINEERING AND SCIENCE CONSULTANTS
FREEPORT, IL ROCKFORD, IL ROCHELLE, IL SPRINGFIELD, IL MONROE, WI
ILLINOIS DESIGN FIRM NO. 184-003525
© 2011 FEHR-GRAHAM & ASSOCIATES

OWNER/DEVELOPER:
FREEPORT PARK DISTRICT
1122 SOUTH BURCHARD STREET
FREEPORT, ILLINOIS

PROJECT AND LOCATION:
PECATONICA PRAIRIE PATH
FREEPORT, ILLINOIS

DRAWN BY: B.C.
APPROVED BY: P.E.
DATE: 04/15/11
SCALE: AS NOTED

REVISIONS		
REV. NO.	DESCRIPTION	DATE

DRAWING:
PECATONICA PRAIRIE PATH PLAN & PROFILE
STA 102+00 - STA 107+00

JOB NUMBER:
11-274
SHEET NUMBER:
5 of 13