
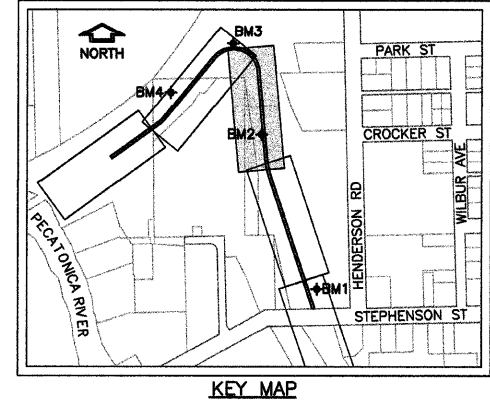


CURVE 2		CURVE 3	
D	= 135°50'42"	D	= 13°15'49"
T	= 246.55	T	= 38.37
R	= 100.00	R	= 330.00
L	= 237.09	L	= 76.39
E	= 166.06	E	= 2.22
PC Sta	= 105+85.40	PC Sta	= 111+77.40
PI Sta	= 108+31.95	PI Sta	= 112+15.77
PT Sta	= 108+22.50	PT Sta	= 112+53.79

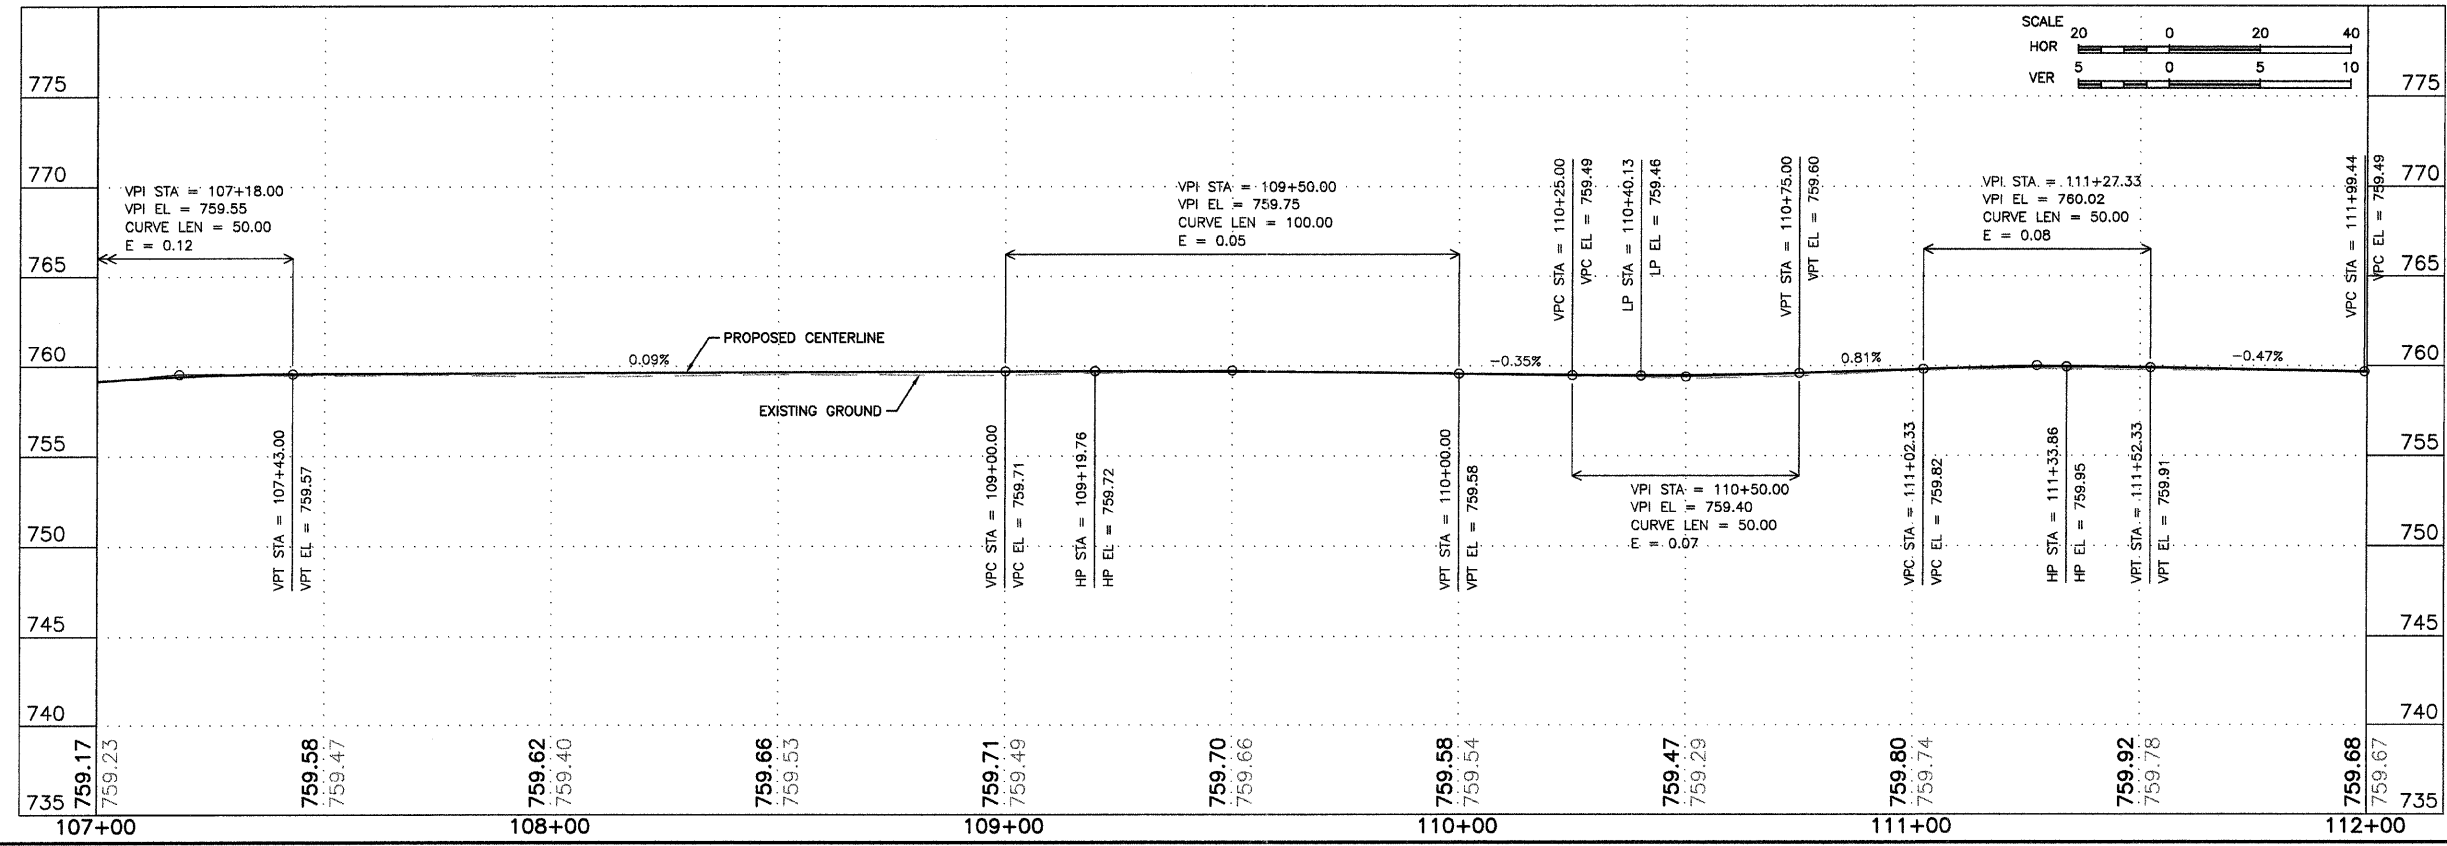

KEY MAP

BM #2- 3/8" REBAR, ELEVATION 759.52

FEHR-GRAHAM & ASSOCIATES, LLC
ENGINEERING AND SCIENCE CONSULTANTS
FREEPORT, IL ROCKFORD, IL ROCHELLE, IL SPRINGFIELD, IL MONROE, WI
ILLINOIS DESIGN FIRM NO. 184-003525
© 2011 FEHR-GRAHAM & ASSOCIATES

OWNER/DEVELOPER:
FREEPORT PARK DISTRICT
1122 SOUTH BURCHARD STREET
FREEPORT, ILLINOIS

PROJECT AND LOCATION:
PECATONICA PRAIRIE PATH
FREEPORT, ILLINOIS

DRAWN BY: B.C.
APPROVED BY: P.E.
DATE: 04/15/11
SCALE: AS NOTED

REVISIONS		
REV. NO.	DESCRIPTION	DATE

DRAWING:
PECATONICA PRAIRIE PATH PLAN & PROFILE
STA 107+00 - STA 112+00

JOB NUMBER:
11-274

SHEET NUMBER:
6 of 13

G:\EPLT\11-274\RCp3001.dwg, Layout1