

ROUTE NO.	SECTION	COUNTY	TOTAL SHEETS	SHEET NO.
--	--	CHAMPAIGN	40	34
STA.	TO STA.			
F.H.W.A. REG.	ILLINOIS	PROJECT		
55	60	65	70	75

FINAL SURVEY

DATE: _____

BY: _____

REVISIONS:

NO.	DATE	DESCRIPTION

NOTE BOOK NO. _____

AREA ORDERED _____

ORIGINAL SURVEY

DATE: _____


BY: _____

REVISIONS:

NO.	DATE	DESCRIPTION

NOTE BOOK NO. _____

AREA ORDERED _____

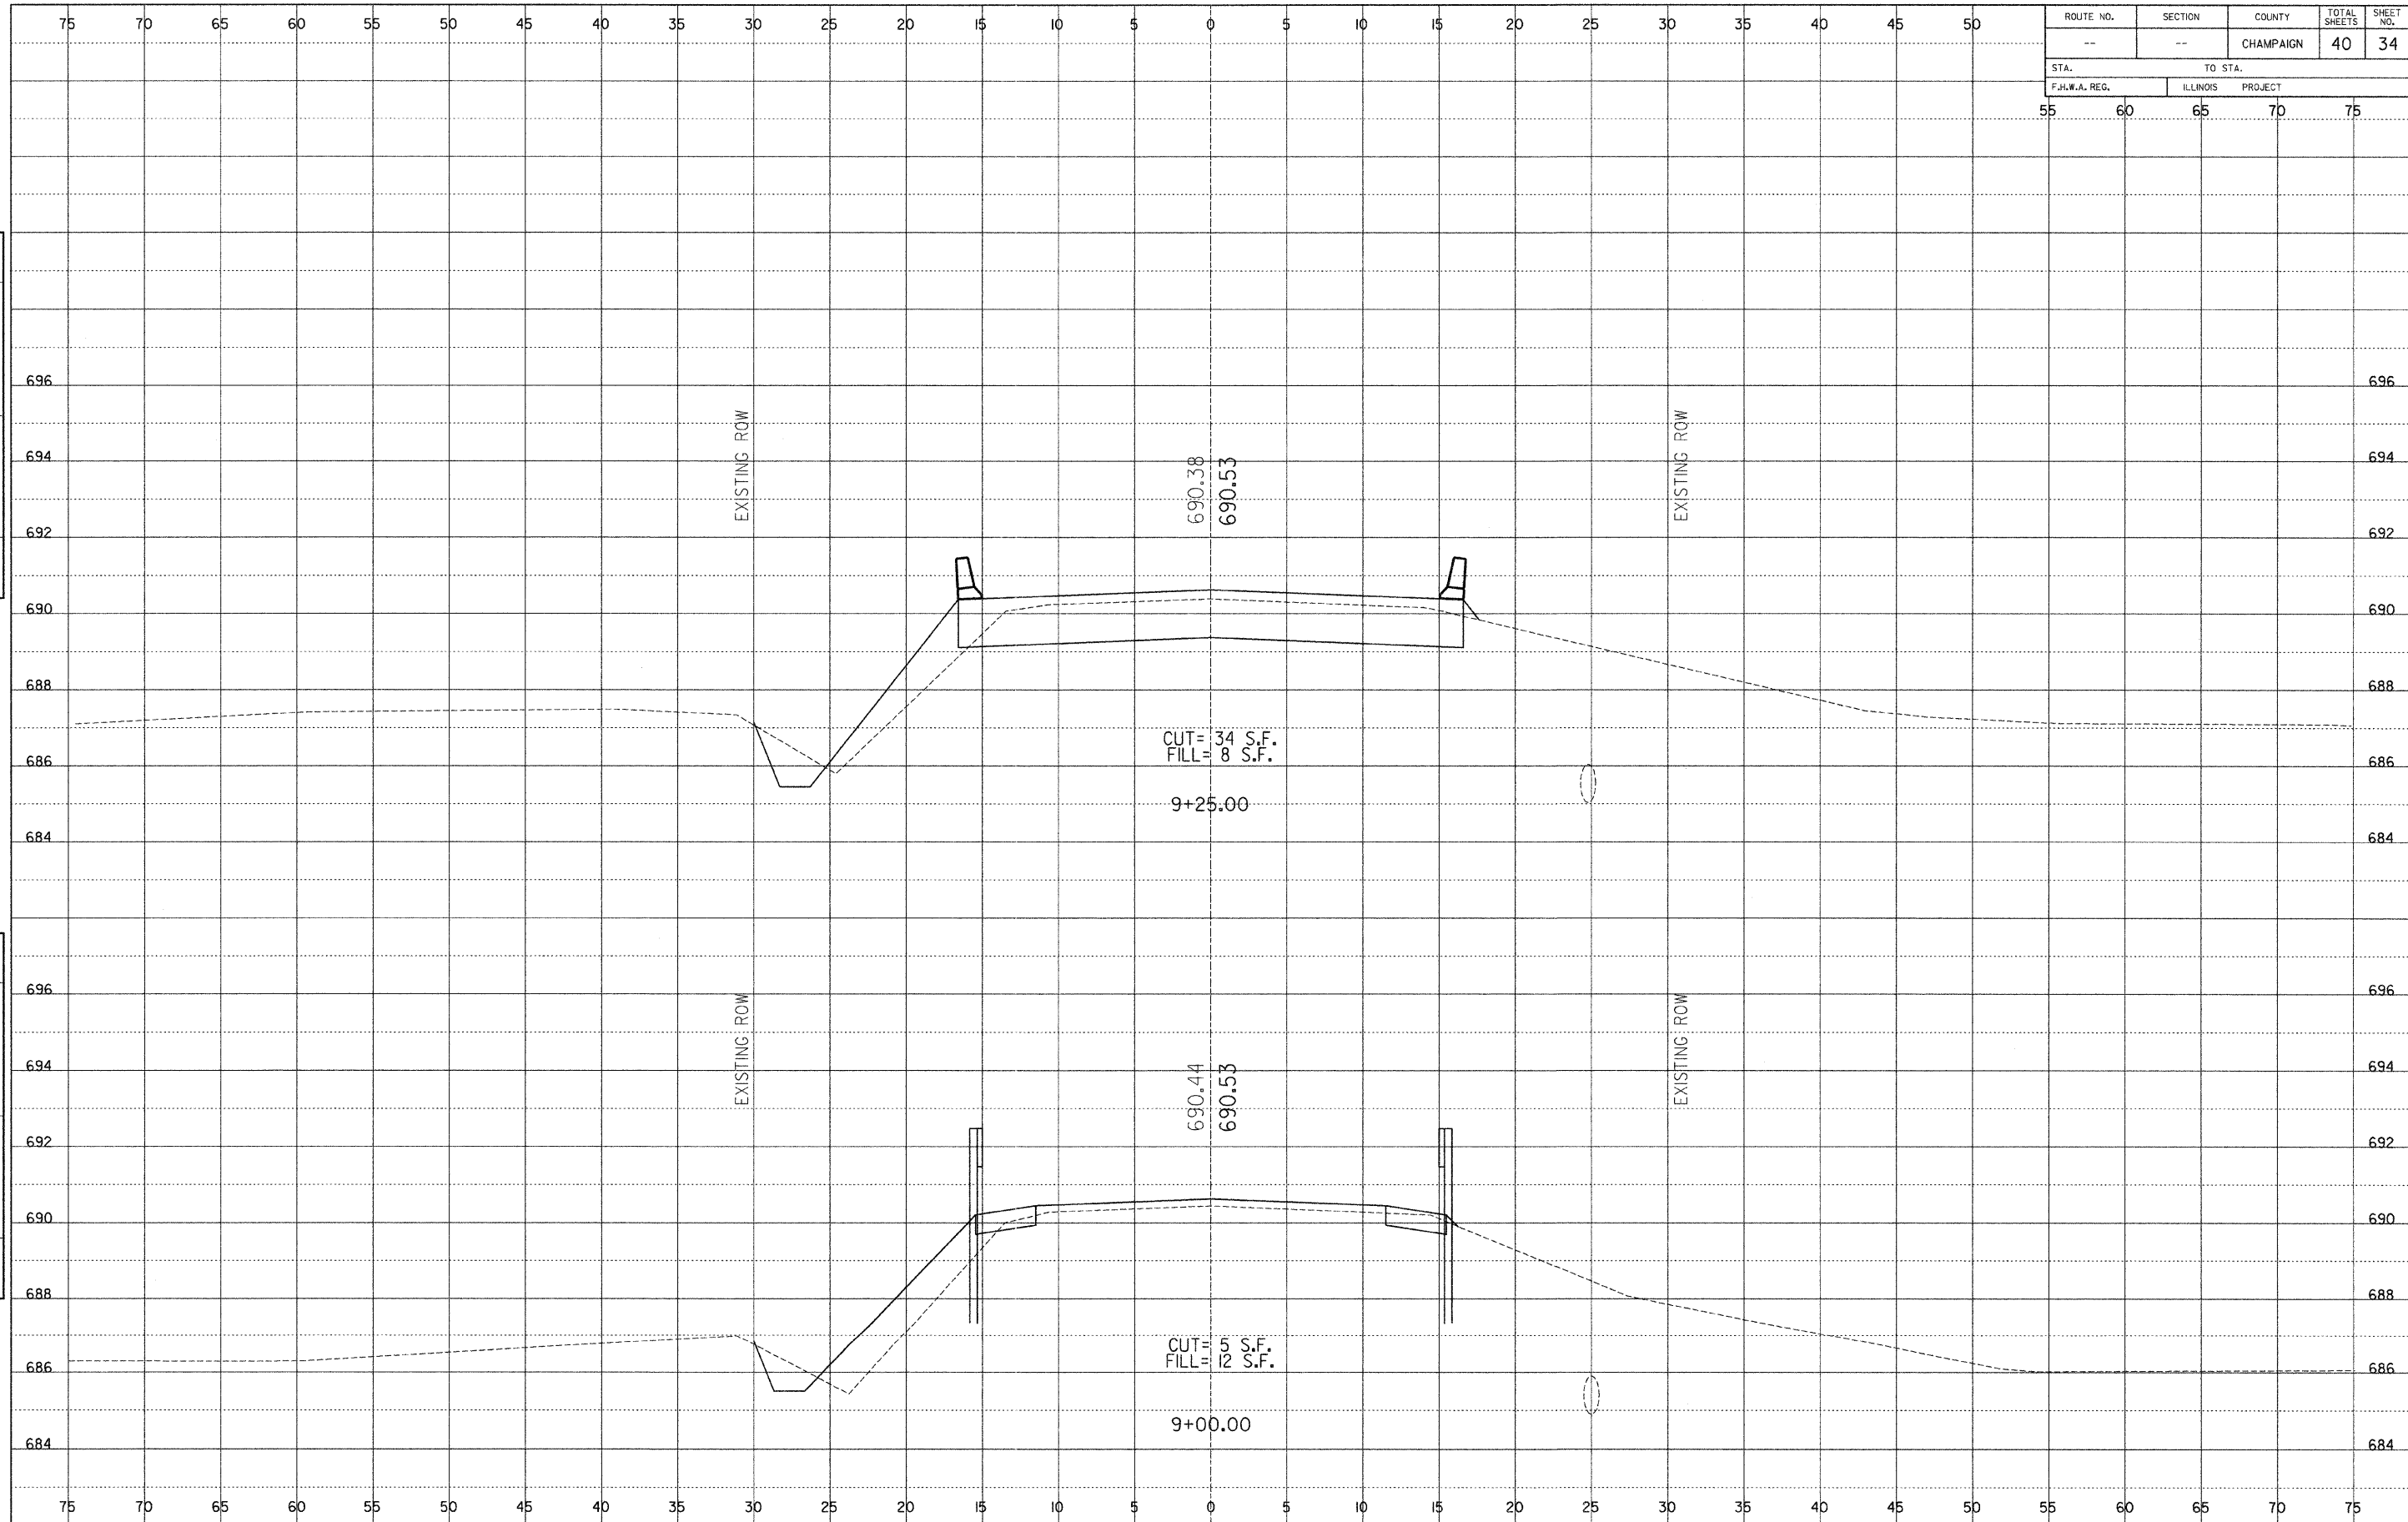

Cross Section Sheets.dgn 4/14/2011 7:44:55 AM