

ROUTE NO.	SECTION	COUNTY	TOTAL SHEETS	SHEET NO.
--	--	CHAMPAIGN	40	39
STA.		TO STA.		
F.H.W.A. REG.		ILLINOIS PROJECT		
55	60	65	70	75

FINAL SURVEY

DATE: _____ BY: _____

REVISIONS: _____

NOTE BOOK NO.: _____

AREAS CHECKED: _____


ORIGINAL SURVEY

DATE: _____ BY: _____

REVISIONS: _____

NOTE BOOK NO.: _____

AREAS CHECKED: _____

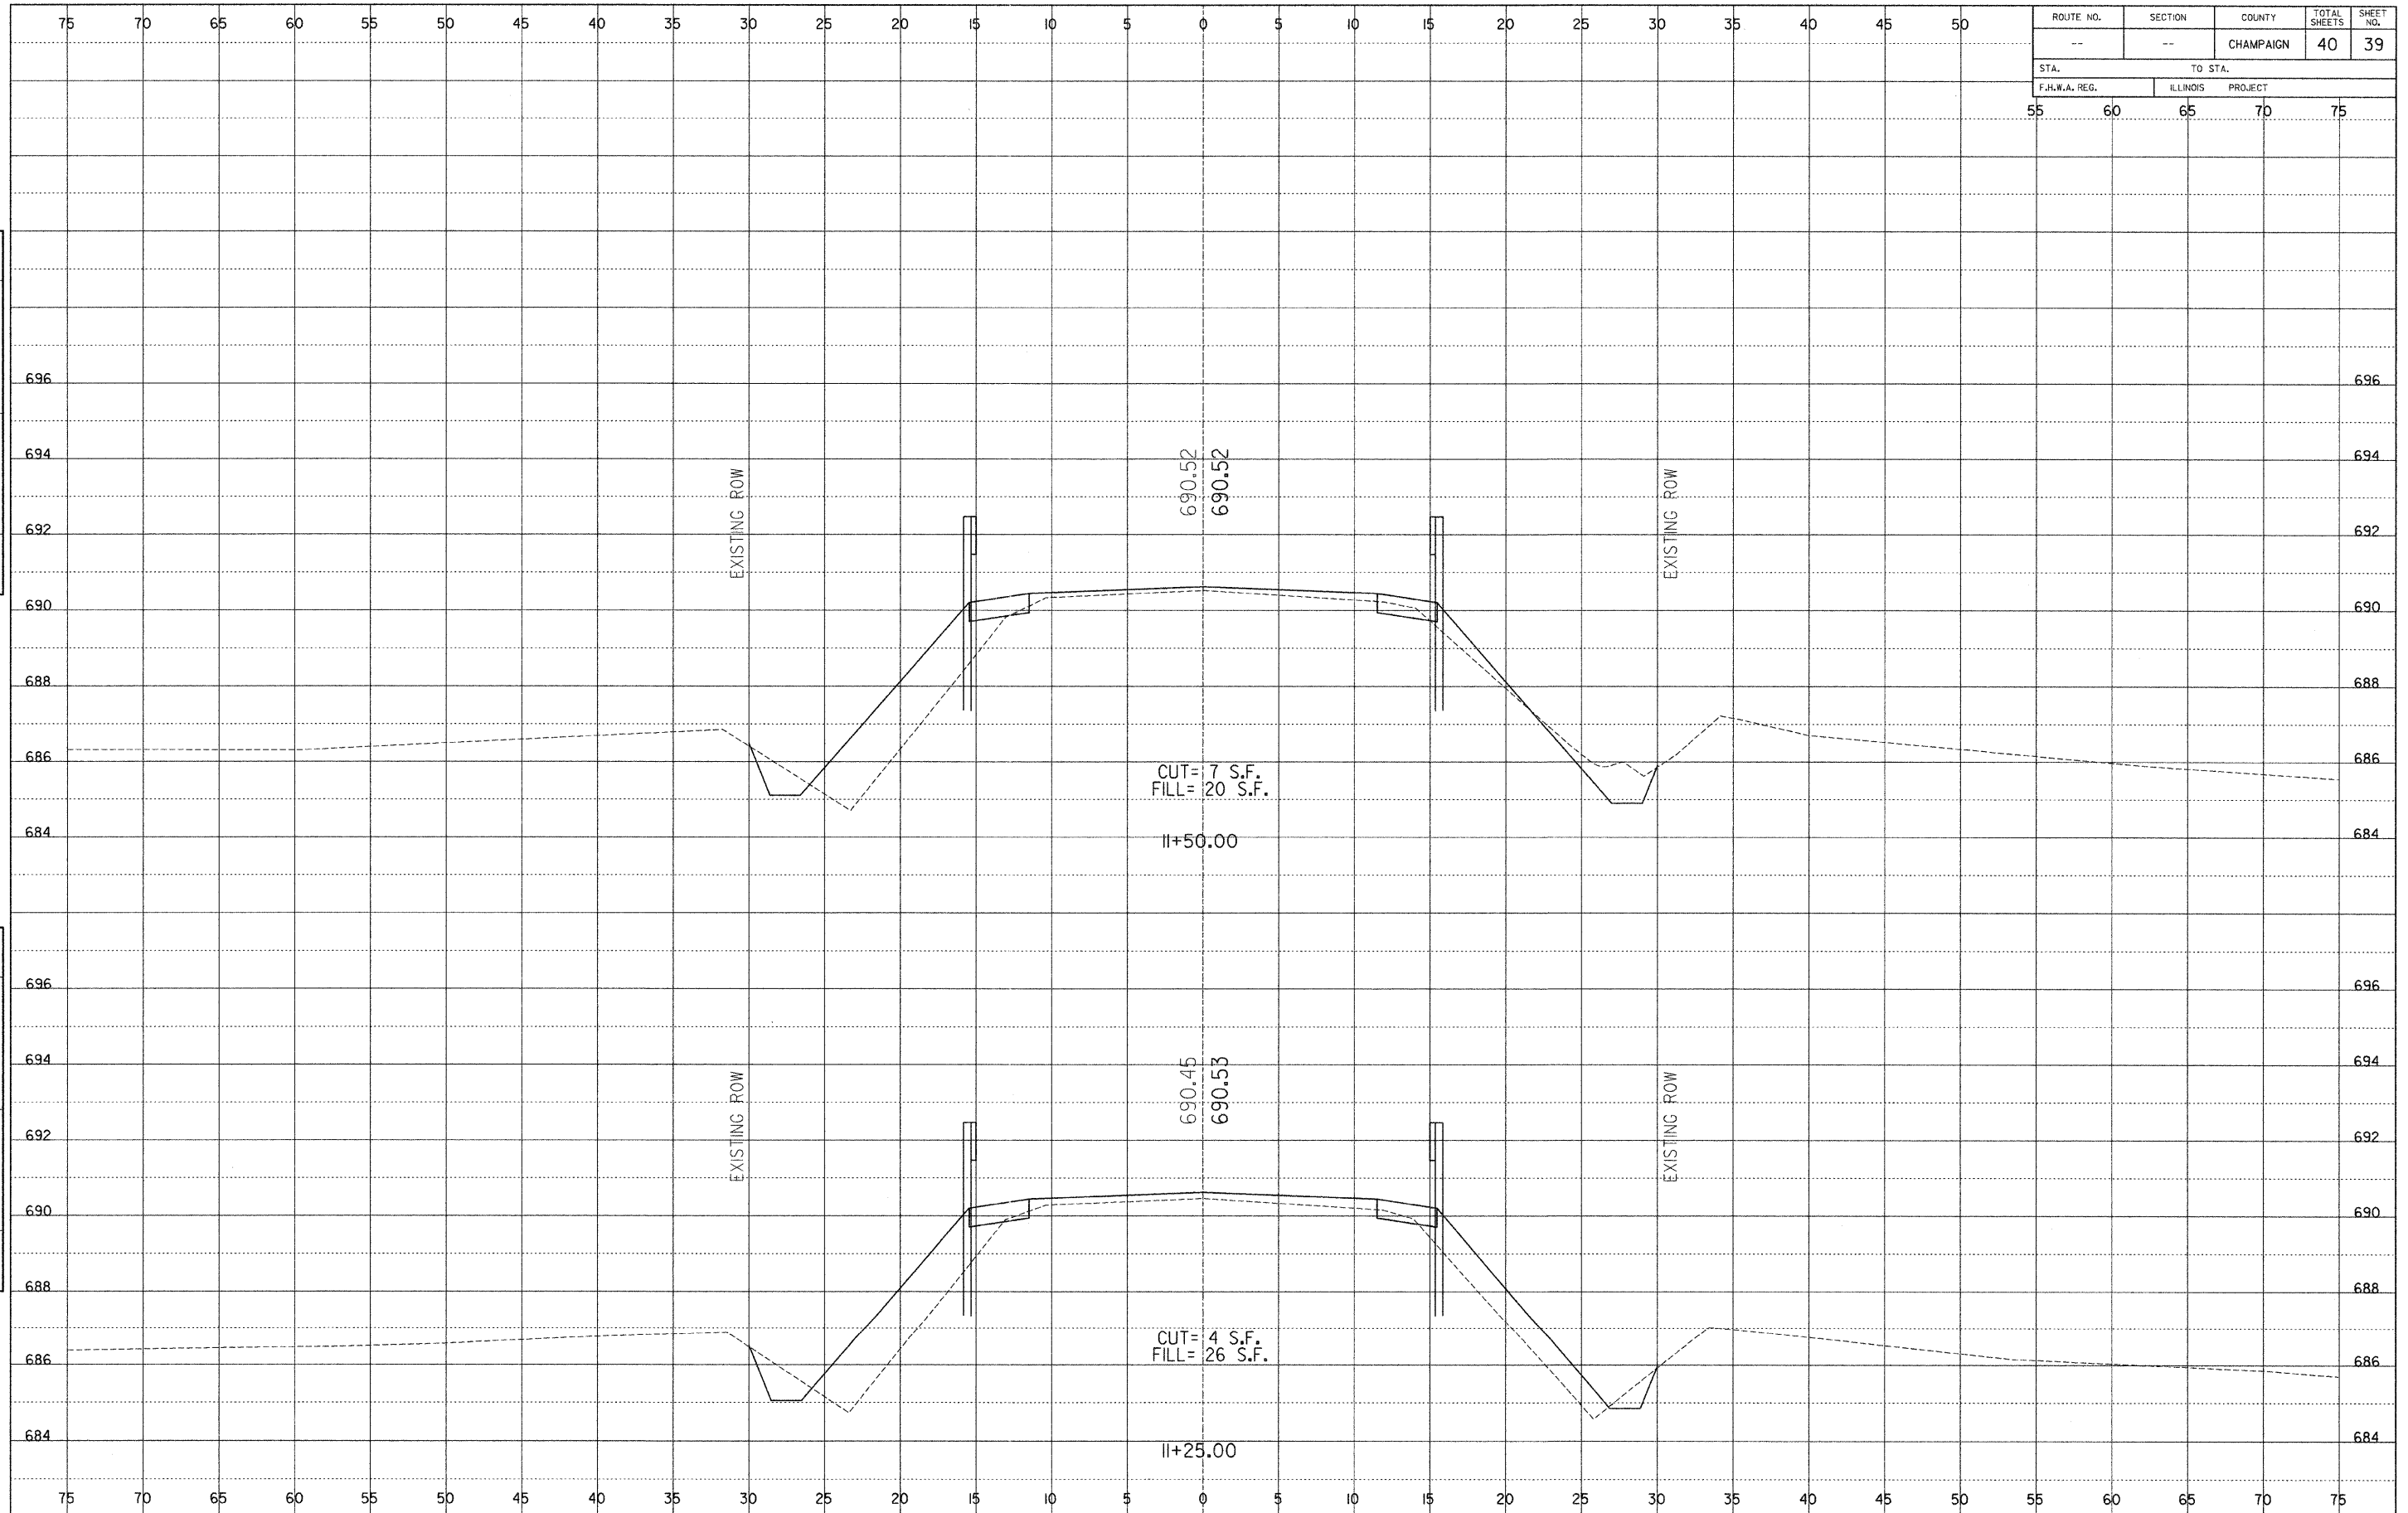

Cross Section Sheets.dgn 4/14/2011 7:45:06 AM