


FINAL SURVEY	BY	DATE
NOTE BOOK		
NO.		
SURVEYED		
TEMPLATE		
AREAS CHECKED		

ORIGINAL SURVEY	BY	DATE
NOTE BOOK		
NO.		
SURVEYED		
TEMPLATE		
AREAS CHECKED		

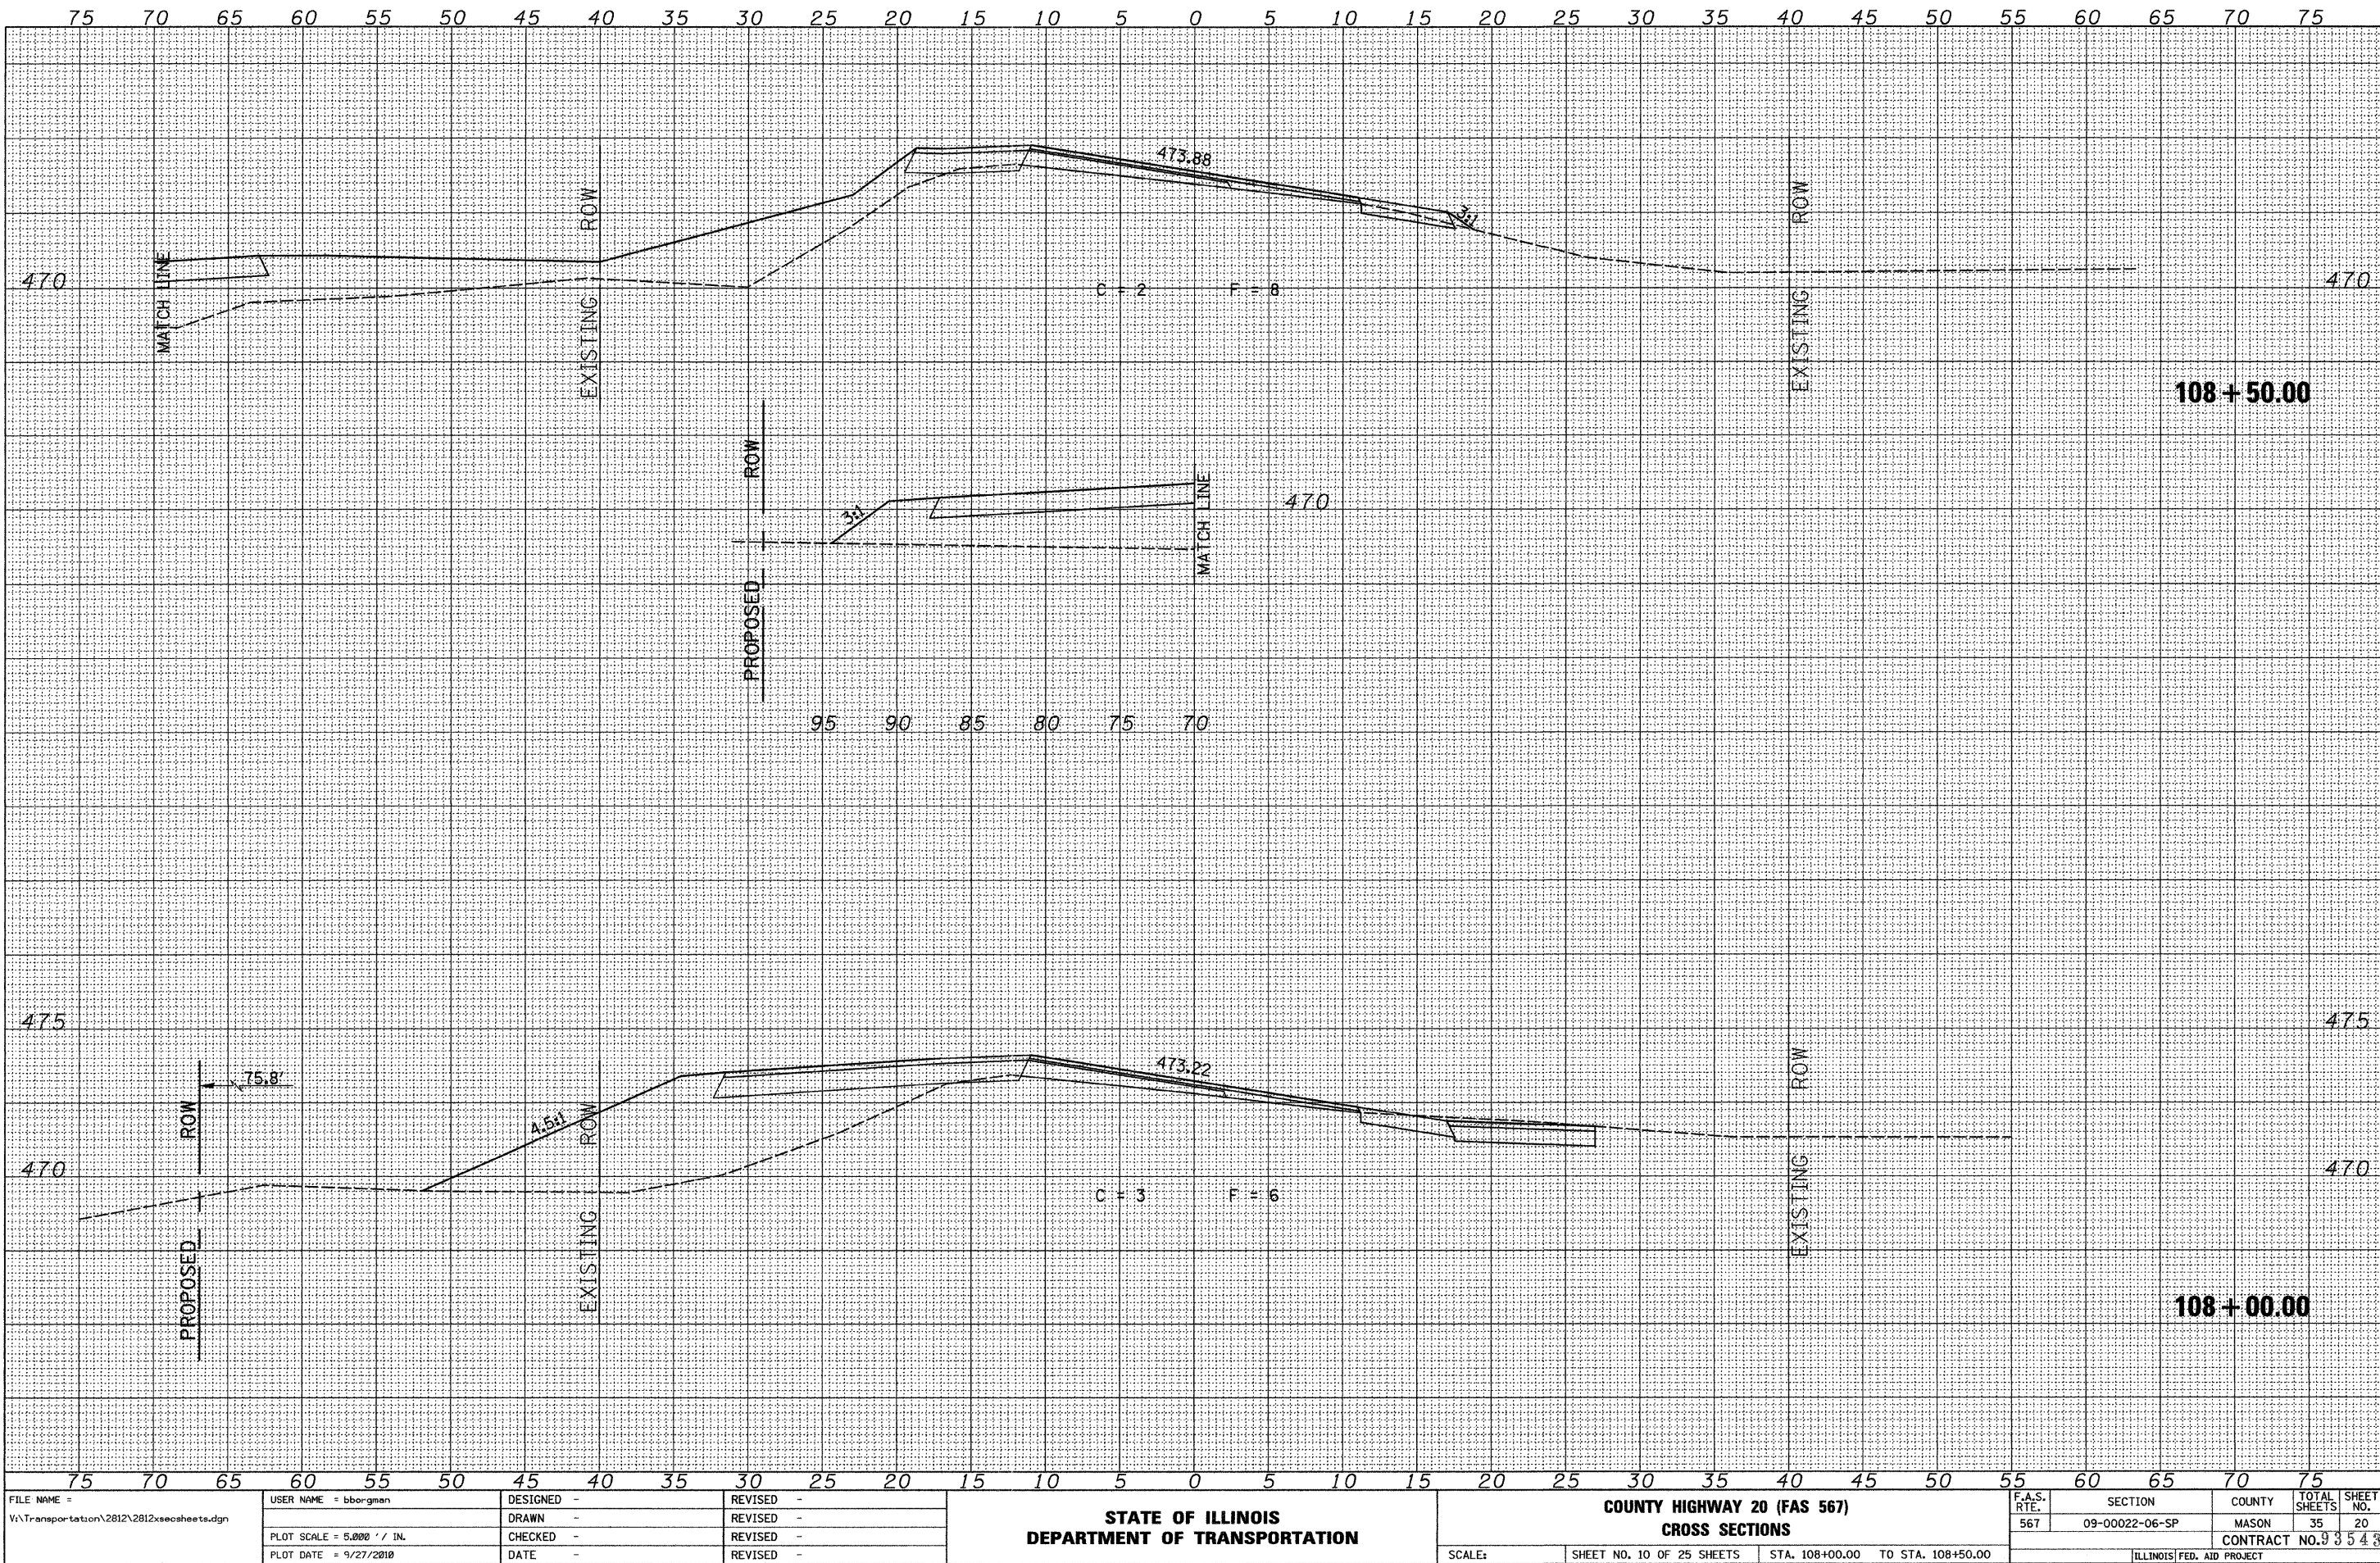

FILE NAME = V:\Transportation\2812\2812xsecsheets.dgn	USER NAME = bborghman	DESIGNED -	REVISED -	STATE OF ILLINOIS DEPARTMENT OF TRANSPORTATION	COUNTY HIGHWAY 20 (FAS 567) CROSS SECTIONS				F.A.S. RTE.	SECTION	COUNTY	TOTAL SHEETS	SHEET NO.
		DRAWN -	REVISED -						567	09-00022-06-SP	MASON	35	20
	PLOT SCALE = 5,000' / IN.	CHECKED -	REVISED -						CONTRACT NO. 93548				
	PLOT DATE = 9/27/2010	DATE -	REVISED -										
									SCALE:	SHEET NO. 10 OF 25 SHEETS	STA. 108+00.00 TO STA. 108+50.00		ILLINOIS FED. AID PROJECT