


FINAL SURVEY	SURVEYED	BY	DATE
	NOTED		
	TEMPLATE		
	AREAS CHECKED		
NO.			

ORIGINAL SURVEY	SURVEYED	BY	DATE
	NOTED		
	TEMPLATE		
	AREAS CHECKED		
NO.			

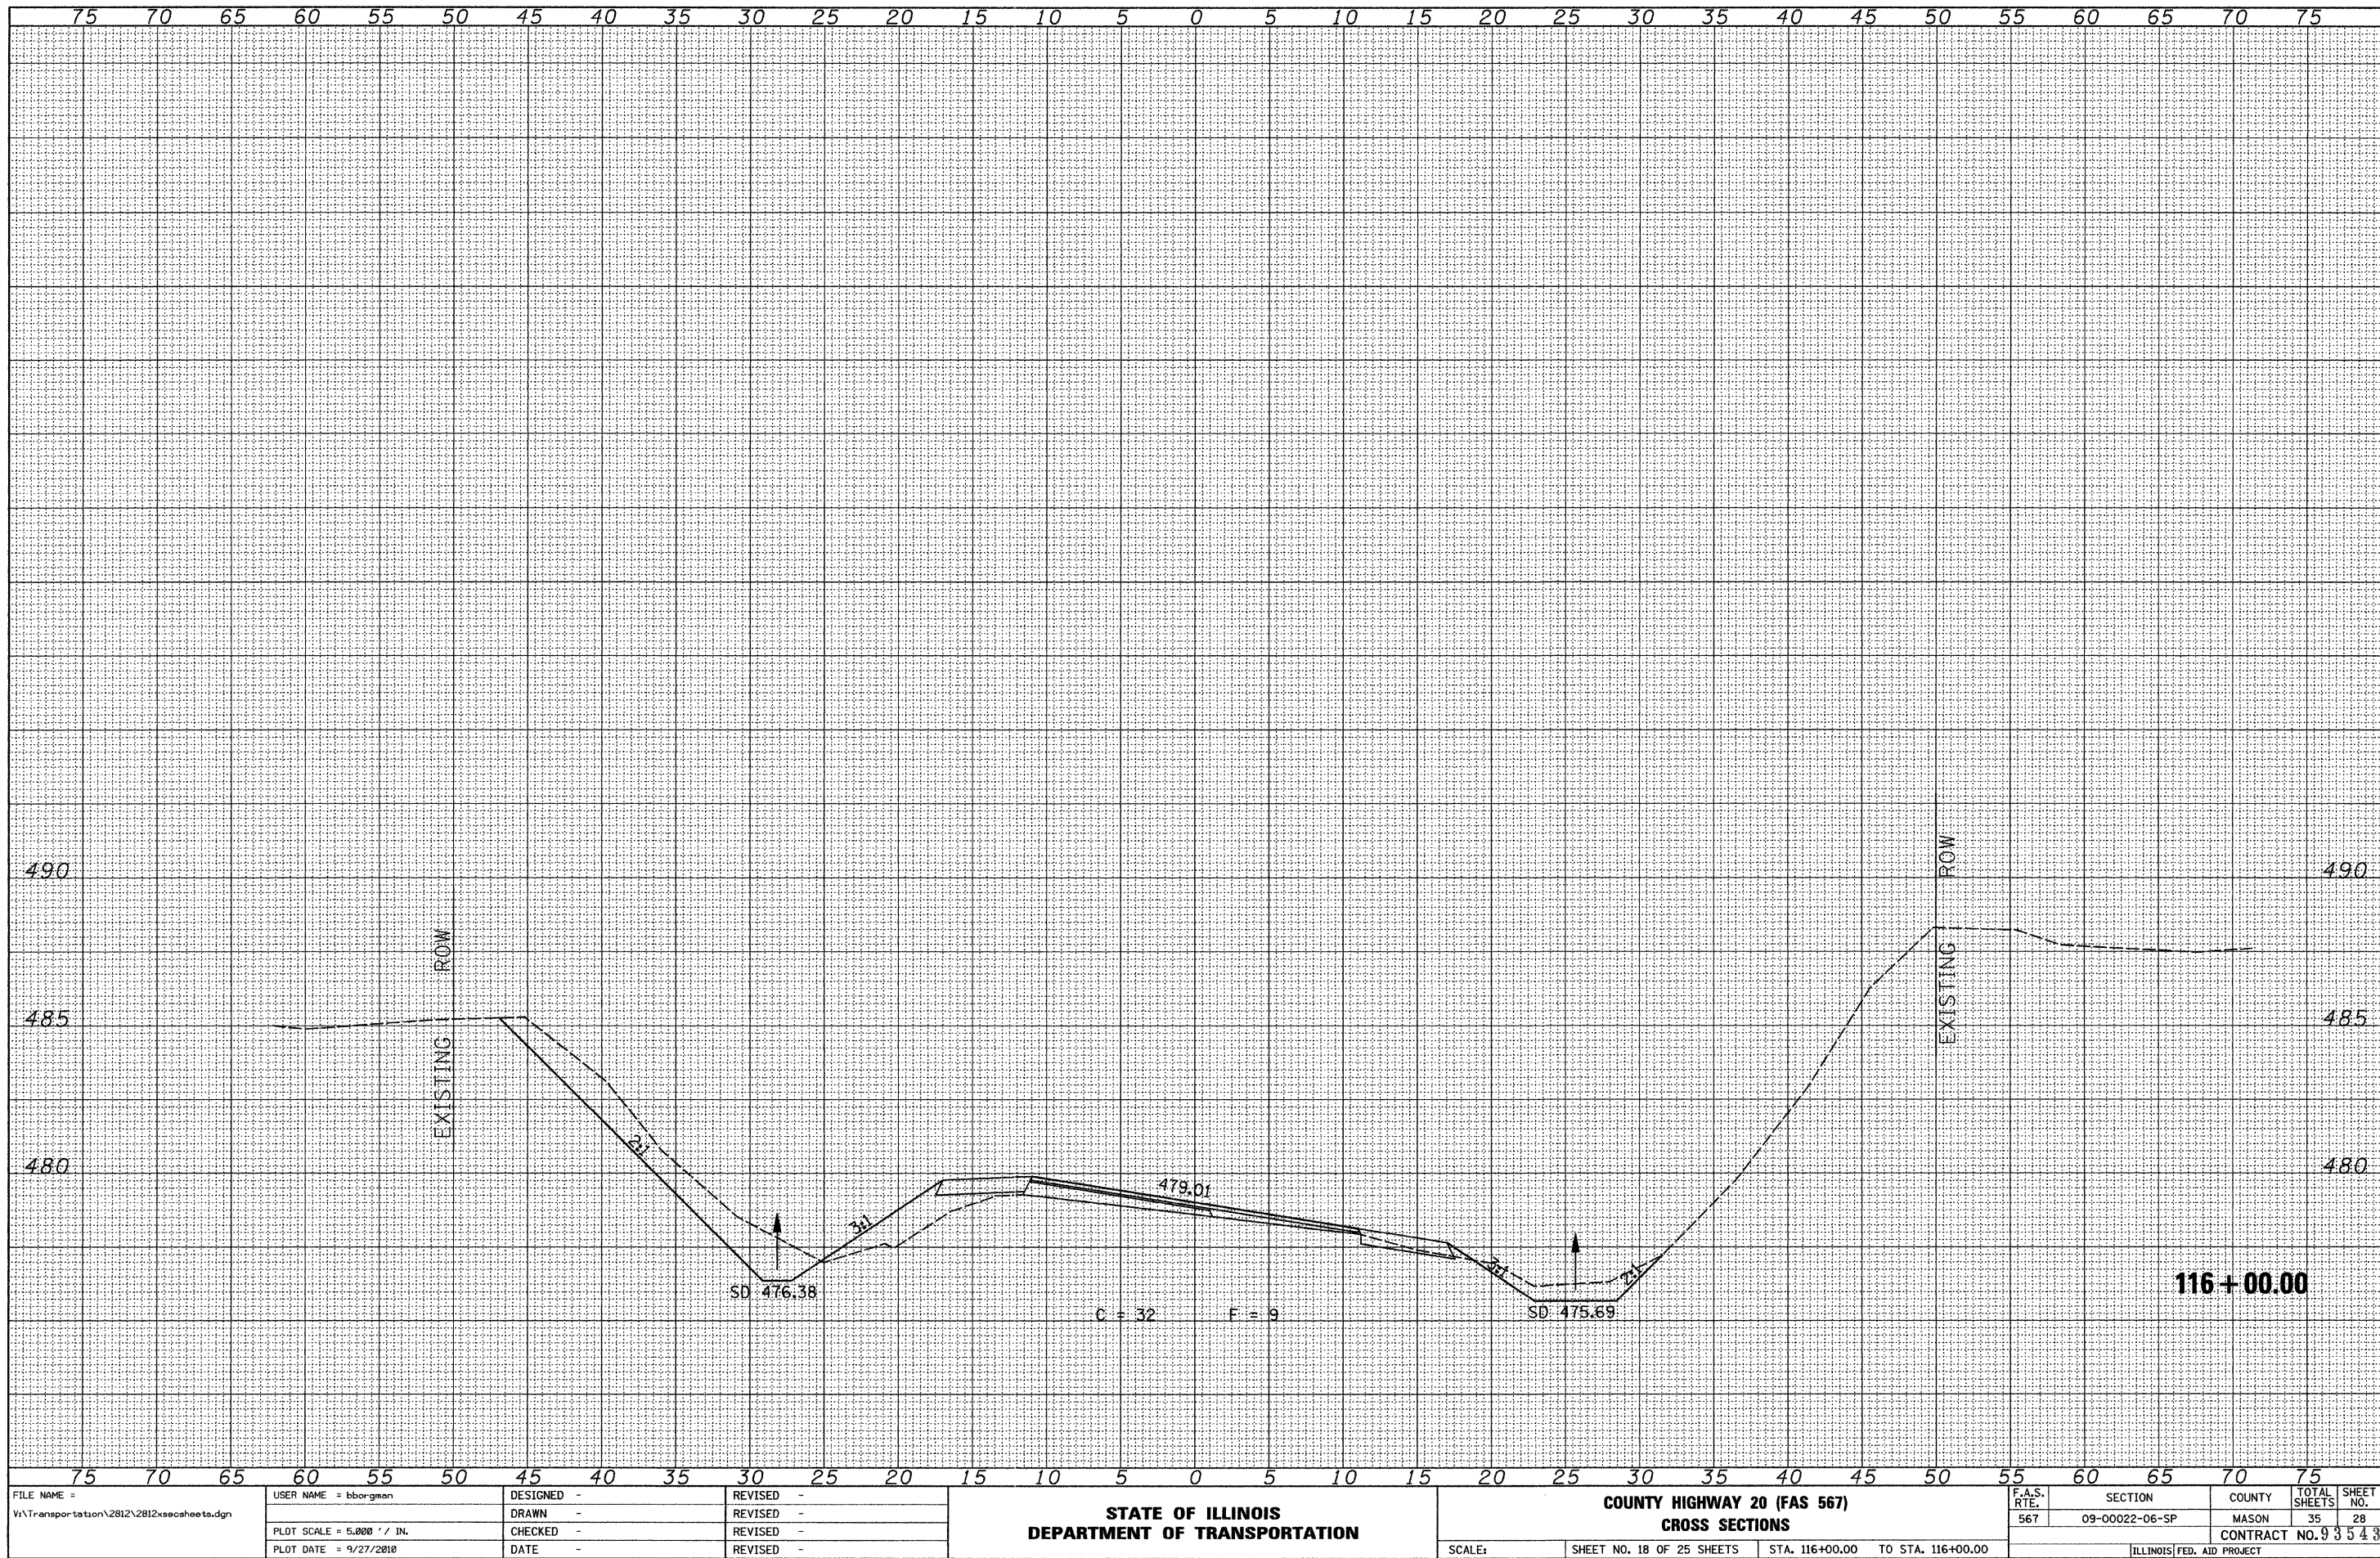

FILE NAME =	USER NAME = bborgman	DESIGNED -	REVISED -	STATE OF ILLINOIS DEPARTMENT OF TRANSPORTATION	COUNTY HIGHWAY 20 (FAS 567) CROSS SECTIONS				F.A.S. RTE.	SECTION	COUNTY	TOTAL SHEETS	SHEET NO.	
V:\Transportation\2812\2812xsecsheets.dgn		DRAWN -	REVISED -		567	09-00022-06-SP	MASON	35	28					
		CHECKED -	REVISED -		CONTRACT NO. 93543									
		PLOT SCALE = 5,000' / IN.			SCALE:				SHEET NO. 18 OF 25 SHEETS				STA. 116+00.00 TO STA. 116+00.00	
		PLOT DATE = 9/27/2010	DATE		ILLINOIS FED. AID PROJECT									