


FINAL SURVEY	DATE
NOTE BOOK	BY
NO.	
SURVEYED	
TEMPLATE	
AREAS	
CHECKED	

ORIGINAL SURVEY	DATE
NOTE BOOK	BY
NO.	
SURVEYED	
TEMPLATE	
AREAS	
CHECKED	

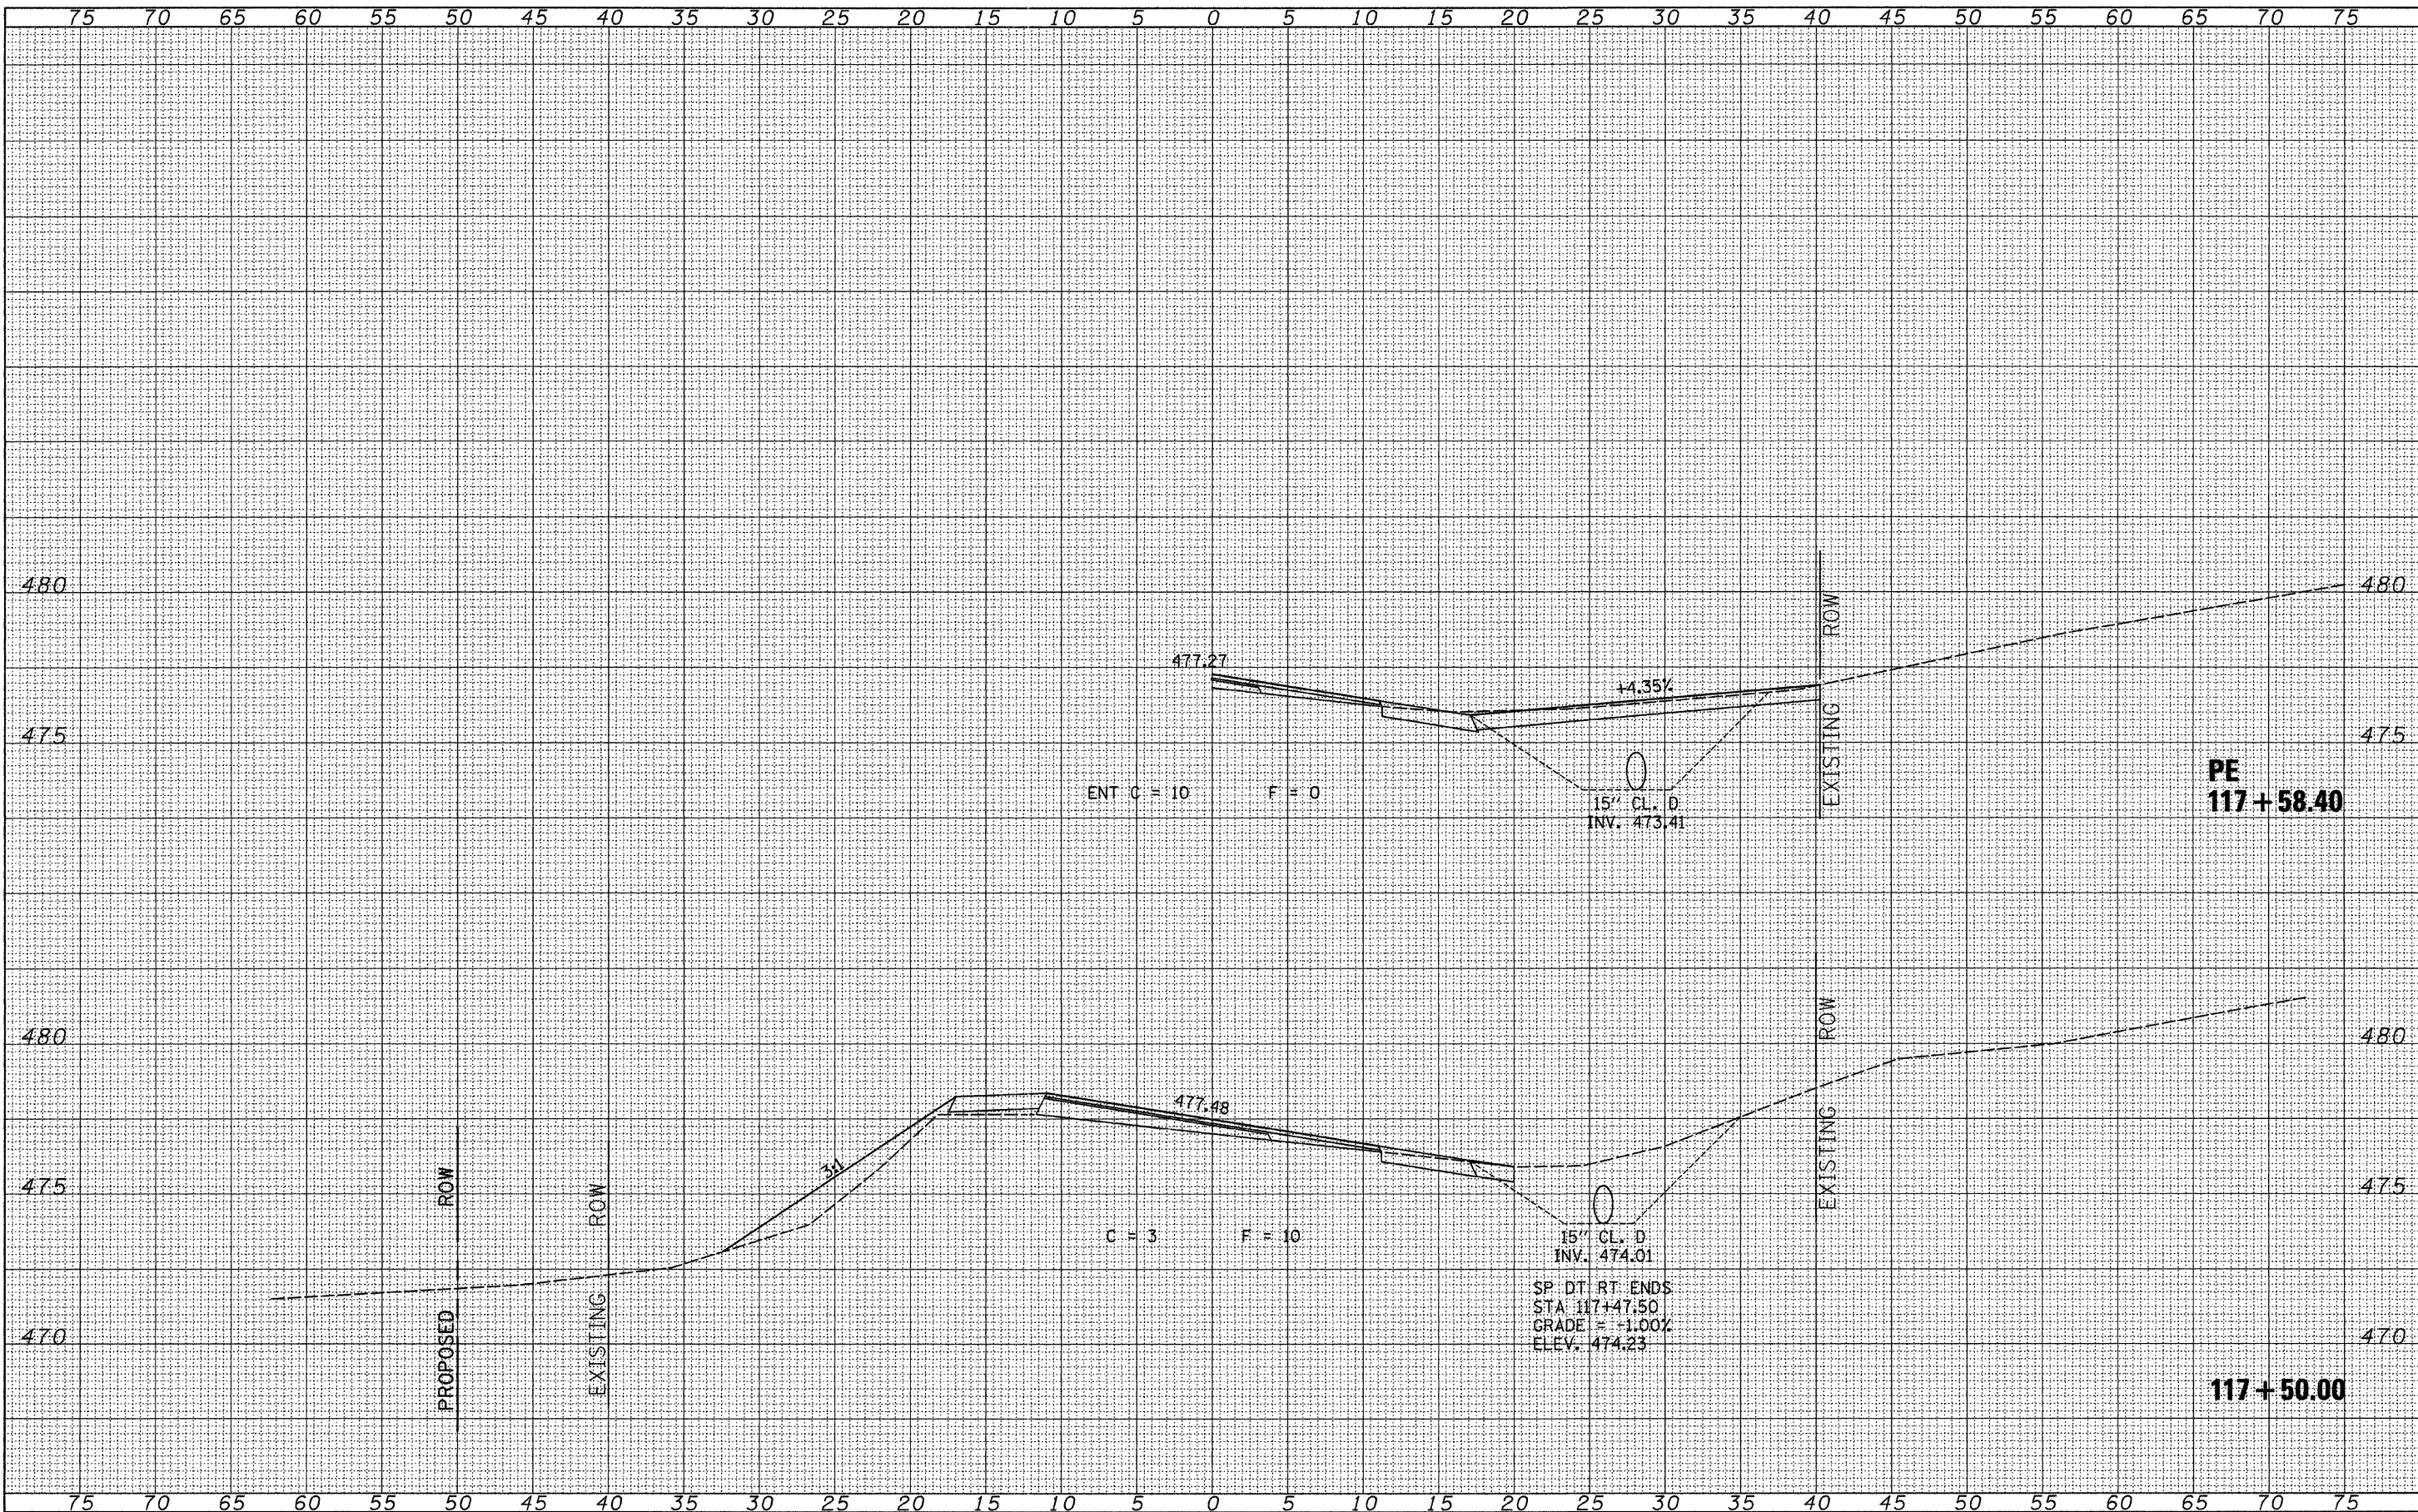

FILE NAME = V:\Transportation\2812\2812xsheets.dgn	USER NAME = bborghman	DESIGNED -	REVISED -	STATE OF ILLINOIS DEPARTMENT OF TRANSPORTATION	COUNTY HIGHWAY 20 (FAS 567) CROSS SECTIONS				F.A.S. RTE.	SECTION	COUNTY	TOTAL SHEETS	SHEET NO.
		DRAWN -	REVISED -						567	09-00022-06-SP	MASON	35	30
	PLOT SCALE = 5.000' / IN.	CHECKED -	REVISED -						CONTRACT NO. 99543				
	PLOT DATE = 9/27/2010	DATE -	REVISED -						ILLINOIS FED. AID PROJECT				
									SCALE:	SHEET NO. 20 OF 25 SHEETS	STA. 117+50.00 TO STA. 117+58.400		