


DATE: _____
 BY: _____
 SURVEYED: _____
 PLOTTED: _____
 NOTE BOOK: _____
 AREAS CHECKED: _____

DATE: _____
 BY: _____
 SURVEYED: _____
 PLOTTED: _____
 NOTE BOOK: _____
 AREAS CHECKED: _____

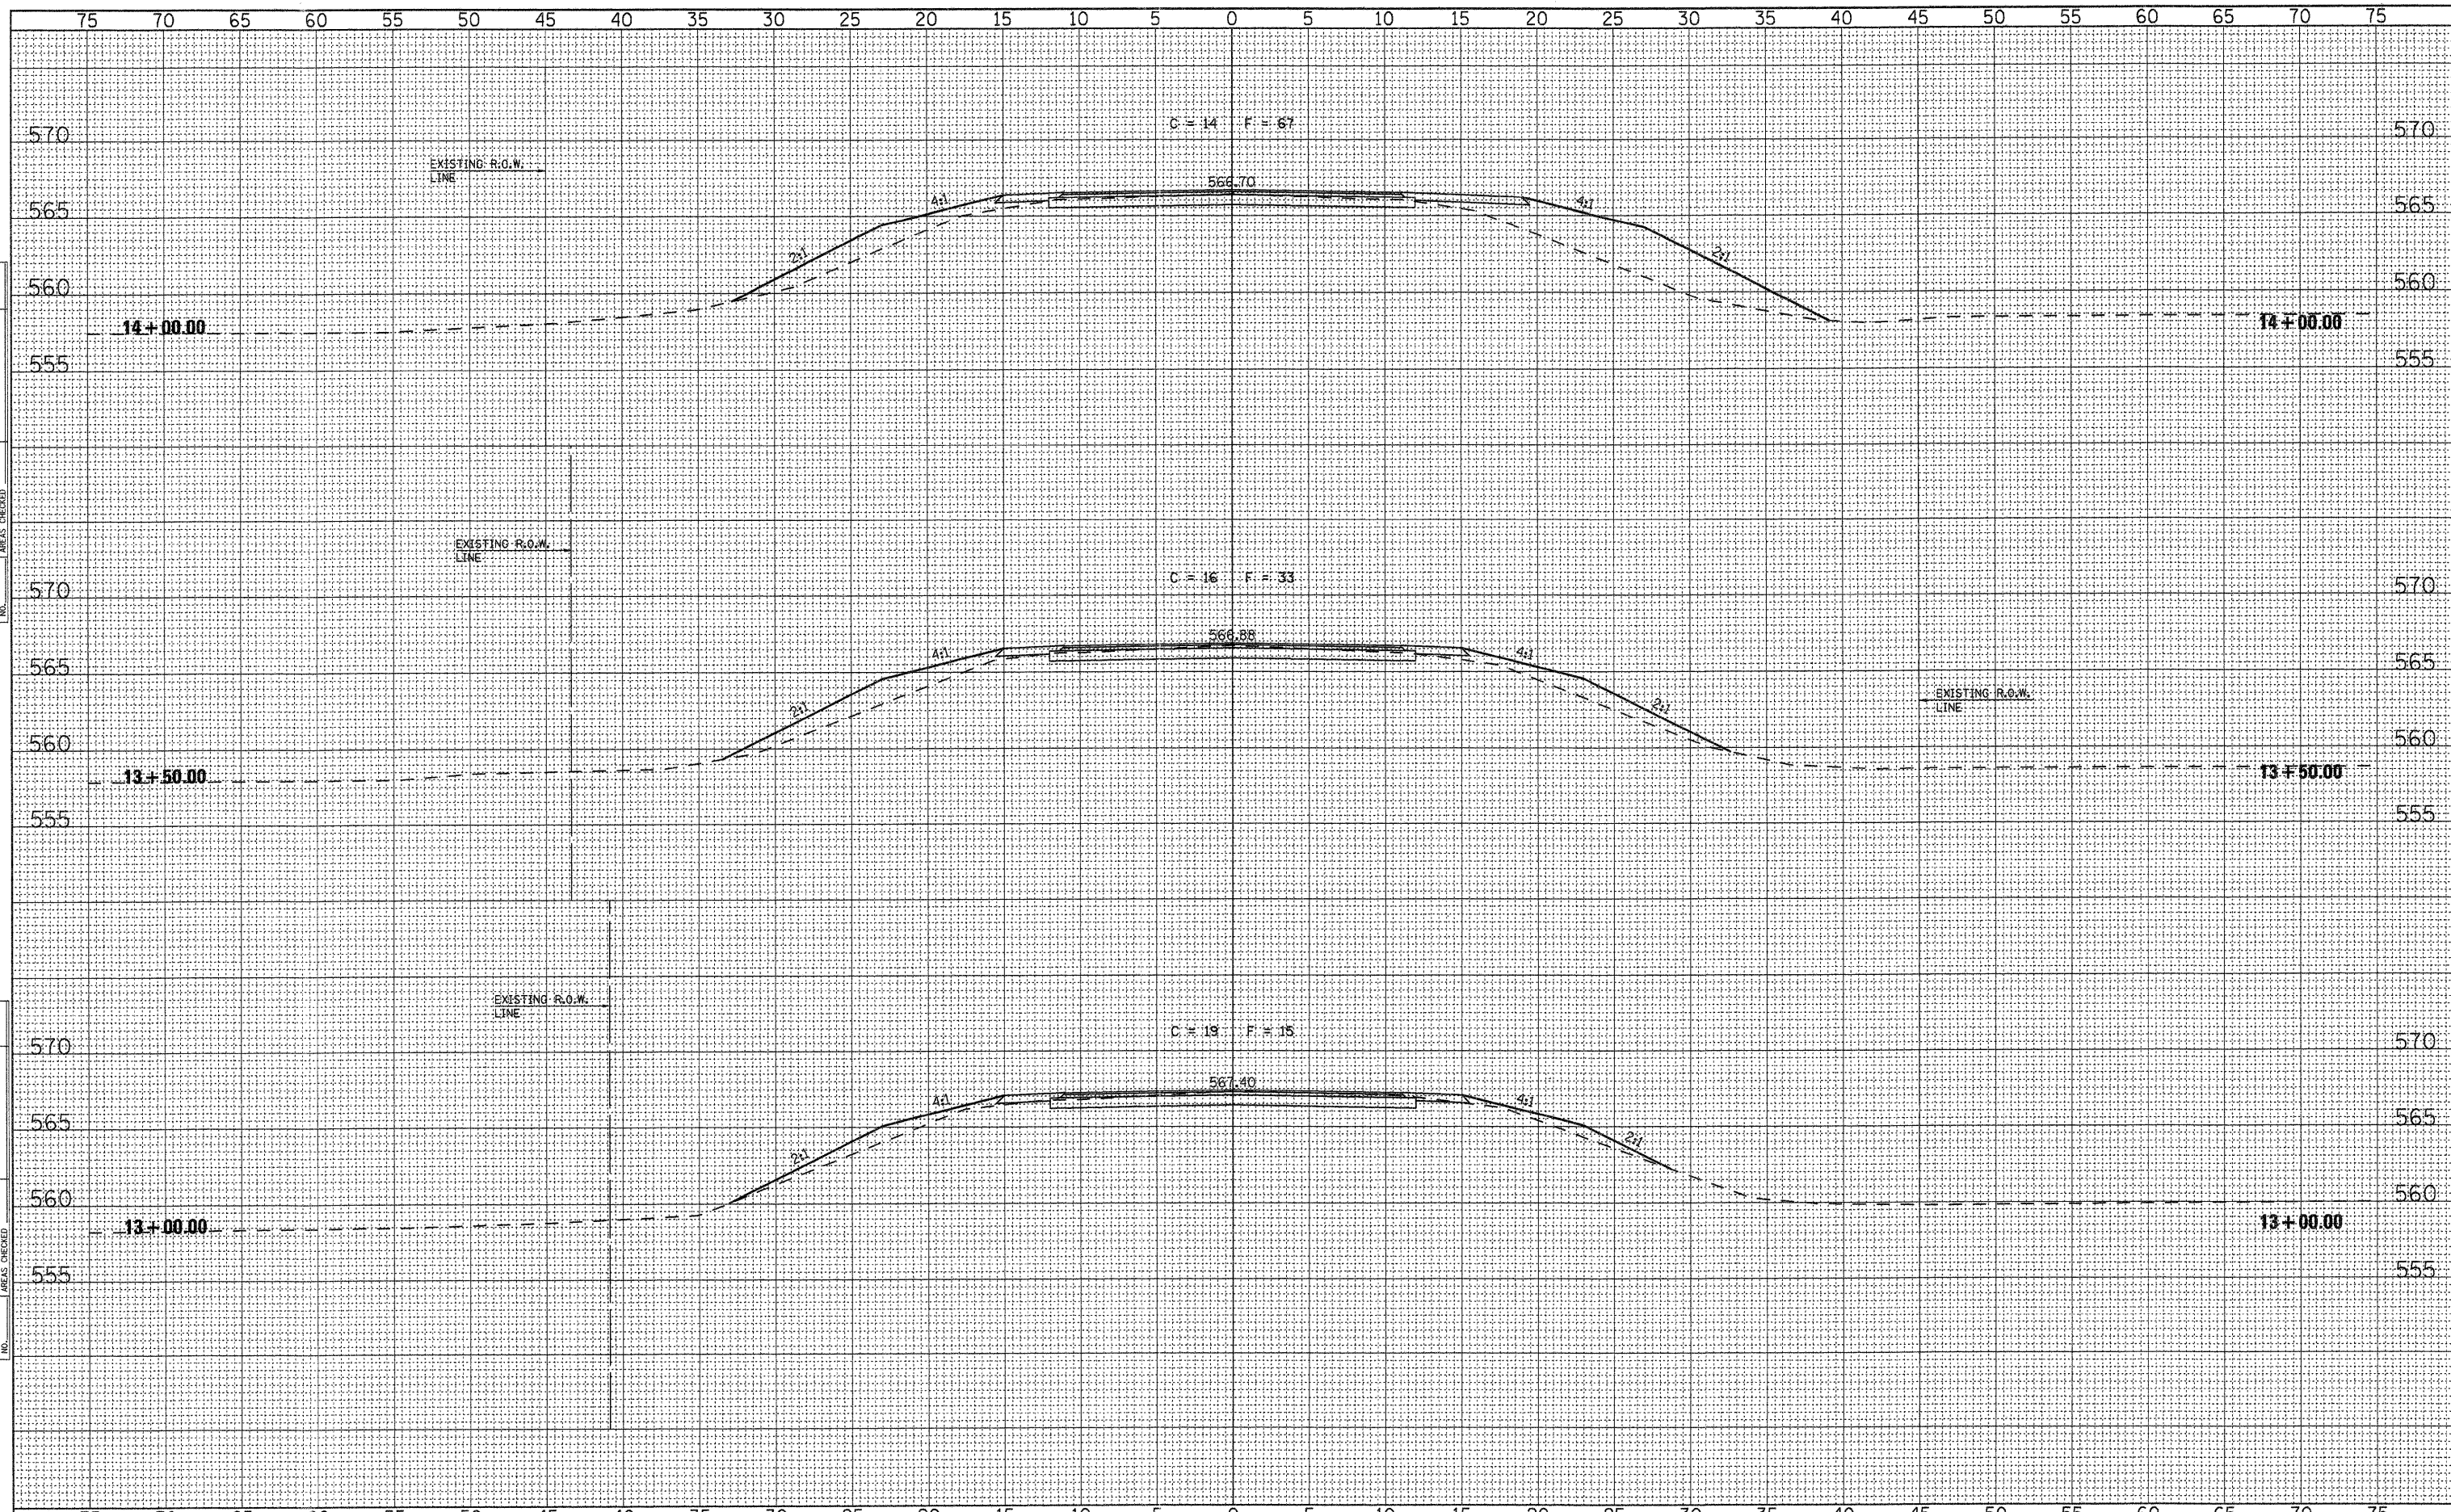

FILE NAME = 18-273.XS-SHEETS.DGN	DESIGNED - G.J.C.	REVISED -	4440 ASH GROVE SPRINGFIELD, IL 62711 (217) 793-8600 www.fehr-graham.com	FEHR-GRAHAM & ASSOCIATES, LLC ENGINEERING AND SCIENCE CONSULTANTS FREEPORT, IL ROCKFORD, IL ROCHELLE, IL MONROE, WI SPRINGFIELD, IL	ROADWAY CROSS SECTIONS - C.H. 48				C.H.	SECTION	COUNTY	TOTAL SHEETS	SHEET NO.
PLOTTED BY = S.A.P.	DRAWN - S.A.P.	REVISED -							48	08-00095-00-BR	SANGAMON	18	15
CHECKED BY = G.J.C.	CHECKED - G.J.C.	REVISED -			SCALE: _____ SHEET NO. _____ OF _____ SHEETS STA. 13+00.00 TO STA. 14+00.00				CONTRACT NO. 93553				
PLOT DATE = 06/09/18	DATE - 04/19/11	REVISED -			ILLINOIS								