


DATE	
BY	
FINAL SURVEY	CLERKED
NOTE BOOK	PLOTTED
NO.	TEMPLATE
	AREAS
	CHECKED

DATE	
BY	
ORIGINAL SURVEY	CLERKED
NOTE BOOK	PLOTTED
NO.	TEMPLATE
	AREAS
	CHECKED

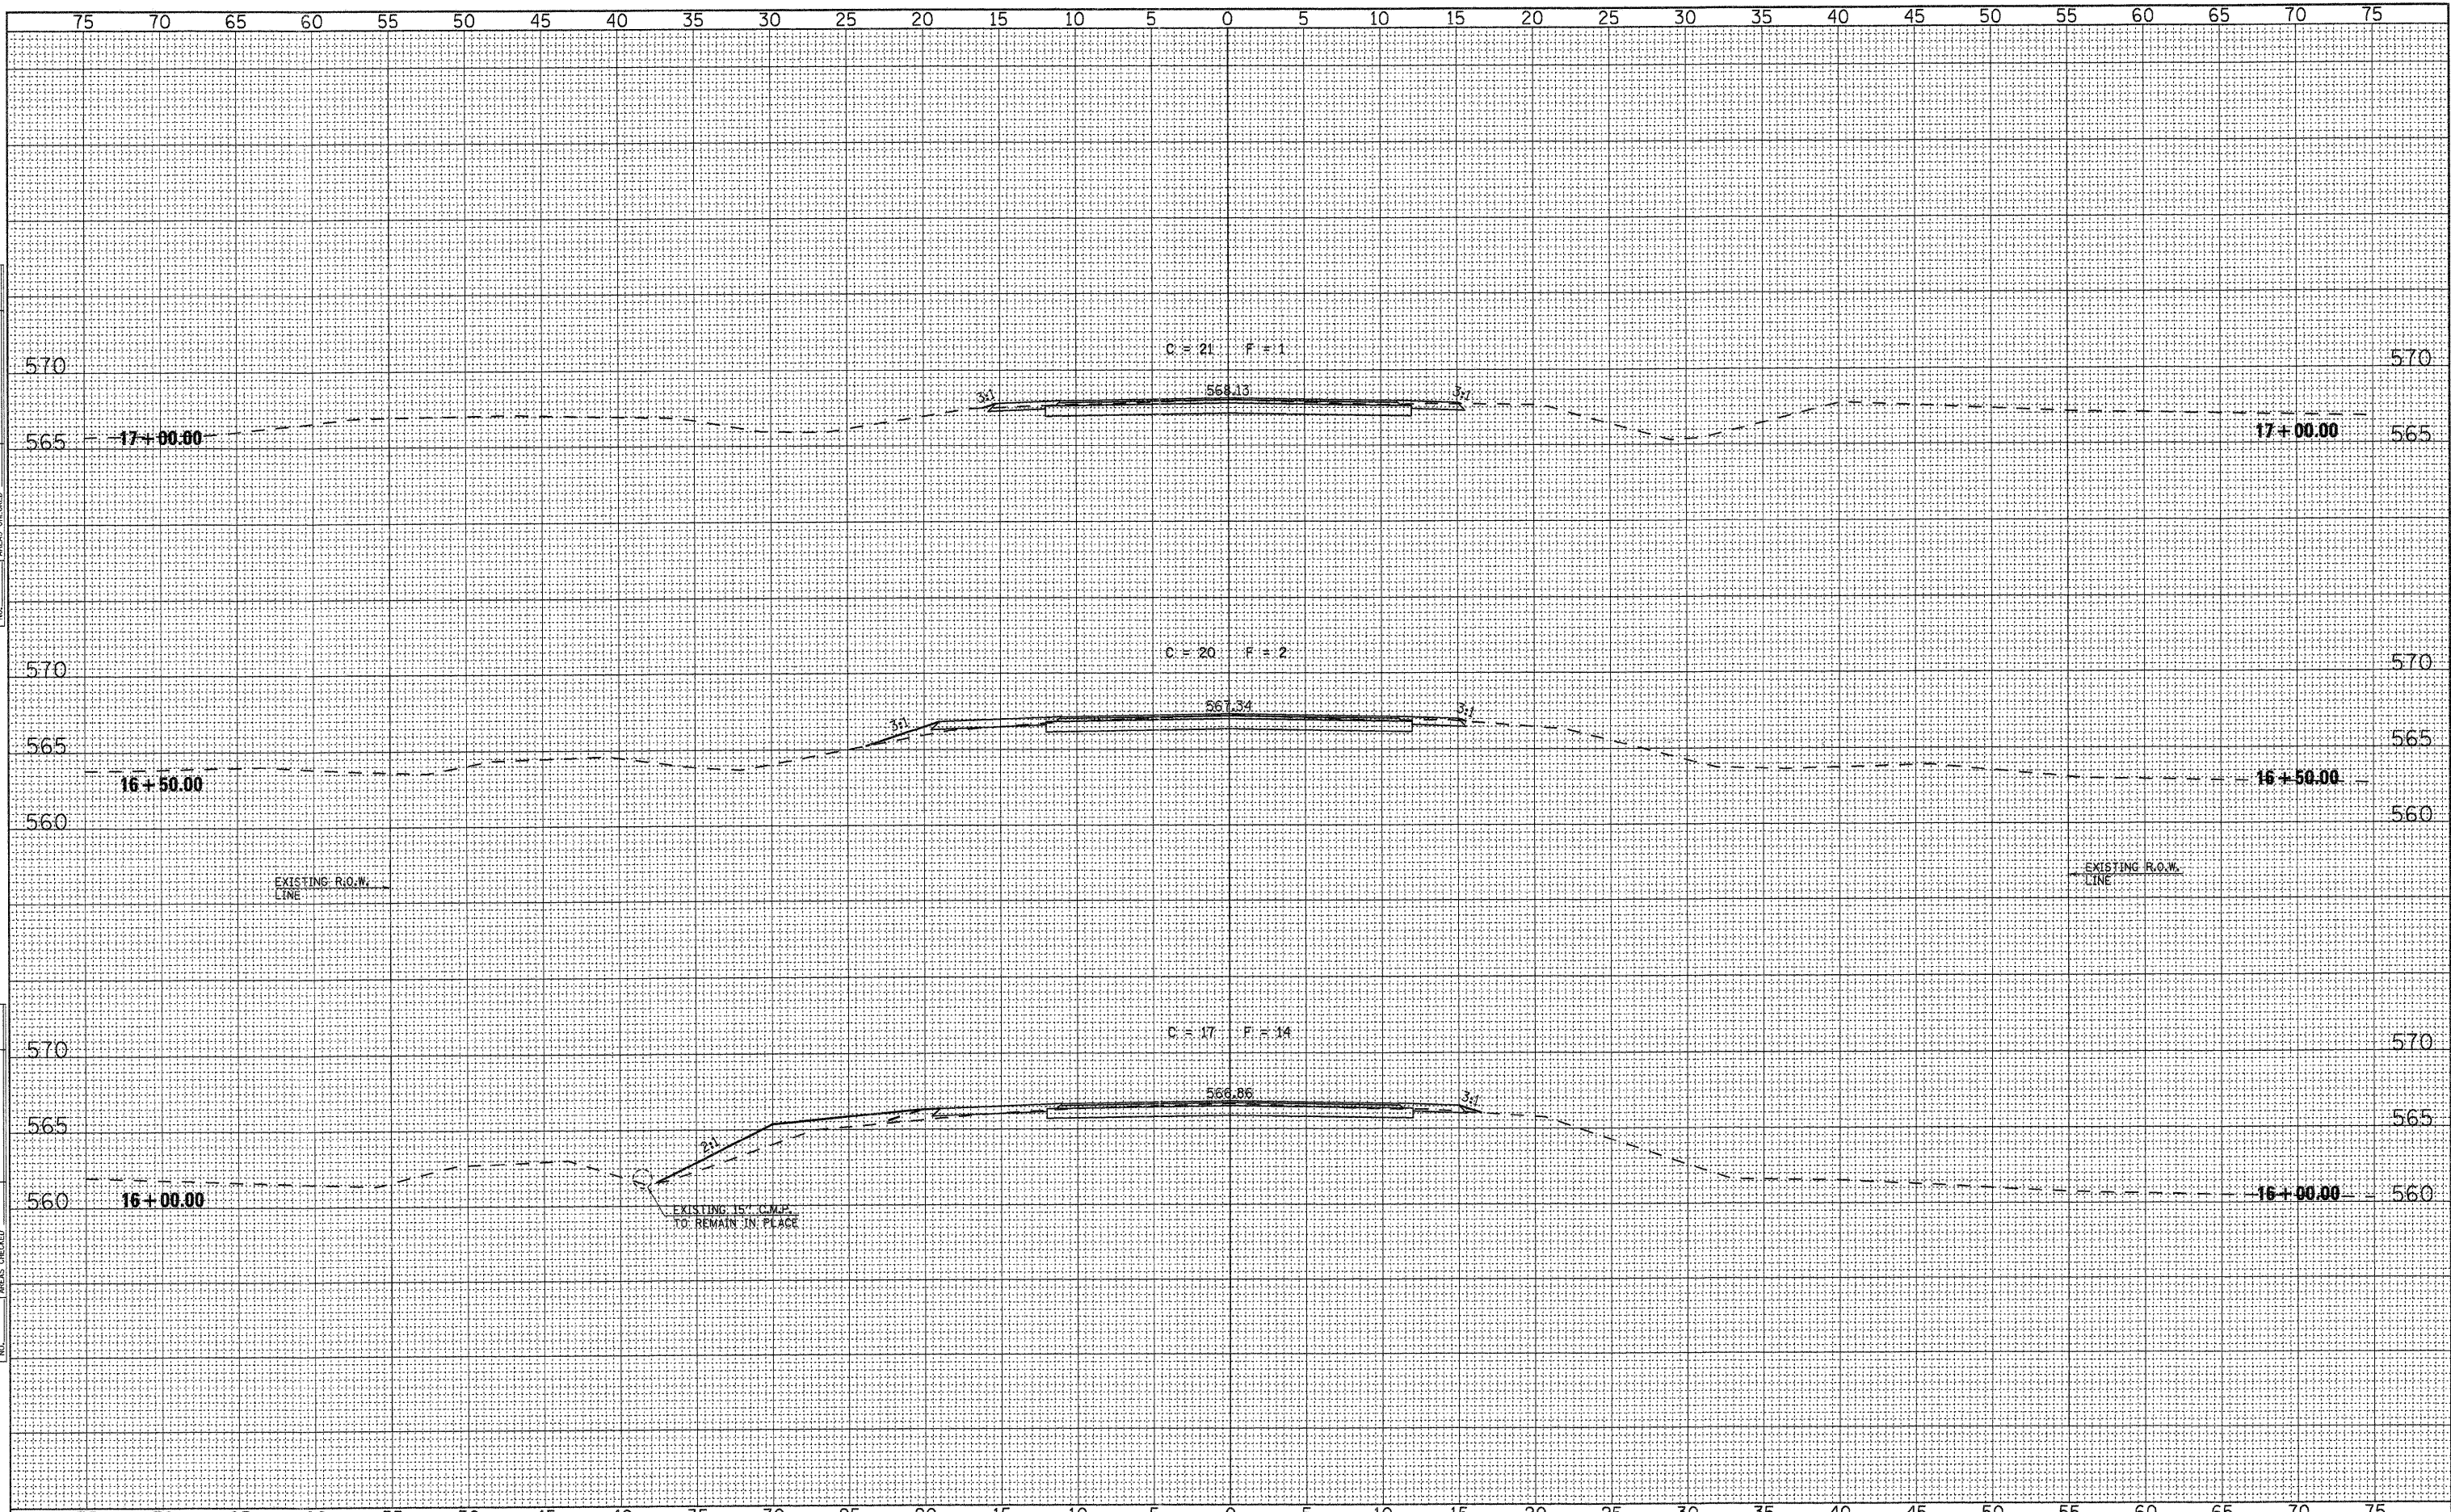

FILE NAME = 10-273.X5-SHEETS.DGN	DESIGNED - G.J.C.	REVISED -	4440 ASH GROVE SPRINGFIELD, IL. 62711 (217) 793-8600 www.fehr-graham.com	FEHR-GRAHAM & ASSOCIATES, LLC ENGINEERING AND SCIENCE CONSULTANTS FREEPORT, IL. ROCKFORD, IL. ROCHELLE, IL. MONROE, WI. SPRINGFIELD, IL.	ROADWAY CROSS SECTIONS - C.H. 48				C.H.	SECTION	COUNTY	TOTAL SHEETS	SHEET NO.
PLOTTED BY = S.A.P.	DRAWN - S.A.P.	REVISED -			48	08-00095-00-BR	SANGAMON	18	17				
CHECKED BY = G.J.C.	CHECKED - G.J.C.	REVISED -			SCALE: SHEET NO. OF SHEETS STA. 16+00.00 TO STA. 17+00.00					ILLINOIS		CONTRACT NO. 093559	
PLOT DATE = 06/09/10	DATE - 04/19/11	REVISED -											