

STATE OF ILLINOIS
DEPARTMENT OF TRANSPORTATION

F.A.I. RTE.	SECTION	COUNTY	TOTAL SHEETS	SHEET NO.
55	2021-020-CJS	WILL / DP / COOK	46	1
		ILLINOIS	CONTRACT NO. 62N42	

FOR INDEX OF SHEETS, SEE SHEET NO. 2

THE PROJECT IS LOCATED IN THE VILLAGES OF ROMEVILLE, BOLINGBROOK, WOODRIDGE, WILLOWBROOK, BURR RIDGE, AND THE CITY OF DARIEN.

**PROPOSED
HIGHWAY PLANS**


F.A.I. 55: INTERSTATE 55
FROM WEBER RD. TO WILLOW SPRINGS RD.
SECTION: 2021-020-CJS
PROJECT: NHPP-MSD3(379)
CRACK AND JOINT SEALING
COUNTIES: VARIOUS

TRAFFIC DATA:
INTERSTATE 55 2019 ADT = 175,600
POSTED SPEED LIMIT = 55 MPH

DESIGN DESIGNATION: INTERSTATE

BRIDGE OMISSIONS:

IL-53:	STA. 219+75 TO STA. 222+15
JOLIET RD:	STA. 310+40 TO STA. 313+10
LEMONT RD:	STA. 421+43 TO STA. 425+27
MADISON ST:	STA. 650+03 TO STA. 652+35
S.B. I-55:	STA. 738+31 TO STA. 741+03
WOLF RD:	STA. 765+95 TO STA. 769+49

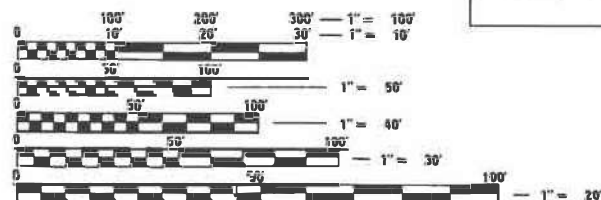

FULL SIZE PLANS HAVE BEEN PREPARED USING STANDARD ENGINEERING SCALES. REDUCED SIZED PLANS WILL NOT CONFORM TO STANDARD SCALES. IN MAKING MEASUREMENTS ON REDUCED PLANS, THE ABOVE SCALES MAY BE USED.

J.U.L.I.E.
JOINT UTILITY LOCATION INFORMATION FOR EXCAVATION
1-800-892-0123 OR 811


MEADE ELECTRIC CO.
DISTRICT ONE ELECTRICAL MAINTENANCE CONTRACTOR
773-287-7672

PROJECT ENGINEER: LUKASZ POCIECHA (847) 705-4255
PROJECT MANAGER: FAWAD AQUEEL

CONTRACT NO. 62N42

C-91-115-21

PROJECT BEGINS
STA. 30 + 00

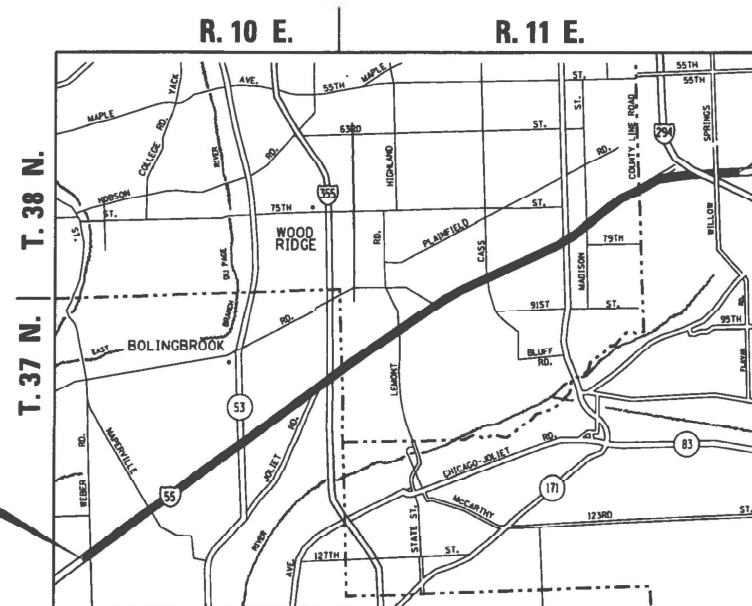

DUPAGE, DOWNERS GROVE, & LYONS TOWNSHIPS

PROJECT ENDS
STA. 797 + 00

GROSS LENGTH OF PROJECT = 76,700 FT = 14.53 MILES
NET LENGTH OF PROJECT = 74,948 FT = 14.19 MILES

D-91-092-21



LOCATION OF SECTION INDICATED THUS: - [thick black line] -

STATE OF ILLINOIS
DEPARTMENT OF TRANSPORTATION

SUBMITTED June 1 20 22
Gene Bins REGIONAL ENGINEER
July 1, 2022
John A. Etk
ENGINEER OF DESIGN AND ENVIRONMENT
July 1, 2022
Stephen M. Smith
DIRECTOR OF HIGHWAYS PROJECT IMPLEMENTATION

PRINTED BY THE AUTHORITY
OF THE STATE OF ILLINOIS

GENERAL NOTES (CONTINUED...)

INDEX OF SHEETS

SHEET NO.	DESCRIPTION
1	COVER SHEET
2	INDEX OF SHEETS, STATE STANDARDS AND GENERAL NOTES
3	SUMMARY OF QUANTITIES
4-5	EXISTING CROSS SECTIONS
6-39	PROPOSED PLANS AND PAVEMENT MARKING PLANS
40	FREEWAY ENTRANCE AND EXIT RAMP CLOSURE DETAILS (TC-08)
41	TRAFFIC CONTROL DETAILS FOR FREEWAY SINGLE AND MULTI-LANE WEAVE (TC-09)
42-43	MULTI-LANE FREEWAY PAVEMENT MARKING DETAIL (TC-12)
44	TRAFFIC CONTROL DETAILS FOR FREEWAY SHOULDER CLOSURES AND PARTIAL RAMP CLOSURES (TC-17)
45	FREEWAY/EXPRESSWAY SIGNING FOR FLAGGING OPERATIONS AT WORK ZONE OPENINGS ON FREEWAYS/EXPRESSWAYS (TC-18)
46	CRACK & JOINT SEALING DETAIL (PD-11)

STANDARDS

000001-08	STANDARD SYMBOLS, ABBREVIATIONS AND PATTERNS
701400-11	APPROACH TO LANE CLOSURE, FREEWAY/EXPRESSWAY
701401-13	LANE CLOSURE, FREEWAY / EXPRESSWAY
701411-09	LANE CLOSURE, MULTILANE, AT ENTRANCE OR EXIT RAMP, FOR SPEEDS > = 45 MPH
701428-01	TRAFFIC CONTROL SETUP AND REMOVAL FREEWAY / EXPRESSWAY
701446-11	TWO LANE CLOSURE, FREEWAY/EXPRESSWAY
701901-08	TRAFFIC CONTROL DEVICES
780001-05	TYPICAL PAVEMENT MARKINGS

- THE CONTRACTOR SHALL REQUEST AND GAIN APPROVAL FROM THE ILLINOIS DEPARTMENT OF TRANSPORTATION'S EXPRESSWAY TRAFFIC OPERATIONS ENGINEER AT WWW.IDOTLCS.COM TWENTY-FOUR (24) HOURS IN ADVANCE OF ALL DAILY LANE, RAMP AND SHOULDER CLOSURES AND 7 DAYS IN ADVANCE OF ALL PERMANENT AND WEEKEND CLOSURES ON ALL FREEWAYS AND/OR EXPRESSWAYS IN DISTRICT ONE. THIS ADVANCE NOTIFICATION IS CALCULATED BASED ON MONDAY THROUGH FRIDAY AND SHALL NOT INCLUDE WEEKENDS OR HOLIDAYS.
- THE ENGINEER SHALL CONTACT CARLOS MUNOZ, AREA TRAFFIC FIELD ENGINEER AT CARLOS.MUNOZ@ILLINOIS.GOV A MINIMUM OF TWO (2) WEEKS PRIOR TO THE PLACEMENT OF PERMANENT PAVEMENT MARKINGS.
- THE CONTRACTOR SHALL BE REQUIRED TO PROVIDE ACCESS TO ABUTTING PROPERTY AT ALL TIMES DURING THE CONSTRUCTION OF THIS PROJECT.
- DO NOT SCALE PLANS FOR CONSTRUCTION DIMENSIONS.
- BEFORE BEGINNING ANY WORK, THE CONTRACTOR SHALL RETAIN AND RECORD ALL EXISTING PAVEMENT MARKING LINES (AND RAISED REFLECTIVE PAVEMENT MARKERS) FOR FUTURE REFERENCES, IN ORDER THAT THESE LOCATIONS CAN BE RE-ESTABLISHED FOR STRIPING.
- ALL CRACK ROUTING & CRACK SEALING LOCATIONS WILL BE DETERMINED IN THE FIELD BY THE ENGINEER.
- MODIFIED URETHANE PAVEMENT MARKING SHALL BE PLACED IMMEDIATELY AFTER C & J TEMPERATURE HAS COOLED DOWN AND DOES NOT AFFECT THE APPLICATION OF MODIFIED URETHANE PAVEMENT MARKING.
- ALL STAGE CHANGES REQUIRING THE STOPPING AND/OR THE PACING OF TRAFFIC SHALL TAKE PLACE DURING THE ALLOWABLE HOURS FOR FULL EXPRESSWAY CLOSURES AND SHALL BE APPROVED BY THE DEPARTMENT. THE CONTRACTOR SHALL NOTIFY THE DISTRICT ONE EXPRESSWAY TRAFFIC CONTROL SUPERVISOR AT LEAST 3 WORKING DAYS (WEEKENDS AND HOLIDAYS DO NOT COUNT INTO THIS 72 HOURS NOTIFICATION) IN ADVANCE OF ANY PROPOSED STAGE CHANGE.
- A MAINTENANCE OF TRAFFIC PLAN SHALL BE SUBMITTED TO THE DISTRICT ONE EXPRESSWAY TRAFFIC CONTROL SUPERVISOR 14 DAYS IN ADVANCE OF ANY STAGE CHANGES OR FULL EXPRESSWAY CLOSURES. THE MAINTENANCE OF TRAFFIC PLAN SHALL INCLUDE, BUT NOT BE LIMITED TO: LANE AND RAMP CLOSURES, EXISTING GEOMETRICS, AND EQUIPMENT AND MATERIAL LOCATION.

GENERAL NOTES

- BEFORE STARTING ANY EXCAVATION, THE CONTRACTOR SHALL CALL "J.U.L.I.E.". AT (800) 892-0123 OR 811 FOR FIELD LOCATIONS OF BURIED ELECTRIC, TELEPHONE AND GAS UTILITIES. 48 HOUR NOTIFICATION IS REQUIRED.
- IDOT ELECTRICAL FACILITIES INCLUDING ROADWAY LIGHTING, FIBER OPTIC, ITS EQUIPMENT, TRAFFIC SIGNAL AND PUMP STATION FACILITIES ARE LOCATED BY THE DEPARTMENT'S ELECTRICAL MAINTENANCE CONTRACTOR. AS OF THE LETTING DATE, CONTACT THE MEADE ELECTRIC COMPANY AT 773-287-7672.
- THE CONTRACTOR SHALL COORDINATE CONSTRUCTION ACTIVITIES WITH UTILITY COMPANIES OF THE VILLAGES OF ROMEOVILLE, BOLINGBROOK, WOODRIDGE, WILLOWBROOK, BURR RIDGE, AND THE CITY OF DARIEN.
- ALL DAMAGE TO EXISTING PAVEMENT MARKINGS OR RAISED REFLECTIVE PAVEMENT MARKERS OUTSIDE THE REMOVAL LINE SHOWN ON THE PLANS SHALL BE REPLACED AT NO ADDITIONAL COST TO THE DEPARTMENT.
- THE CONTRACTOR WILL NOT BE ALLOWED TO SET UP A YARD OR FIELD OFFICE ON STATE PROPERTY WITHOUT WRITTEN PERMISSION FROM THE DEPARTMENT.
- IT SHALL BE THE CONTRACTOR'S RESPONSIBILITY TO VERIFY ALL DIMENSIONS AND CONDITIONS EXISTING IN THE FIELD PRIOR TO CONSTRUCTION AND ORDERING OF MATERIALS.

**STATE OF ILLINOIS
DEPARTMENT OF TRANSPORTATION**


**I-55 (WEBER RD. TO WILLOW SPRINGS RD).
INDEX OF SHEETS, STATE STANDARDS & GENERAL NOTES**

F.A.I. RTE.	SECTION	COUNTY	TOTAL SHEETS	SHEET NO.
55	2021-020-C15	WILL/DP/COOK	46	2
			CONTRACT NO. 62N42	

SCALE: SHEET OF SHEETS STA. TO STA.

ILLINOIS FED. AID PROJECT

MODEL: Default
FILE NAME: p:\illdot\paw_bentley.com\p\illdot\Documents\DOT_Offices\District_1\Projects\10922\10922\10922_1-ahs\genenote.dgn

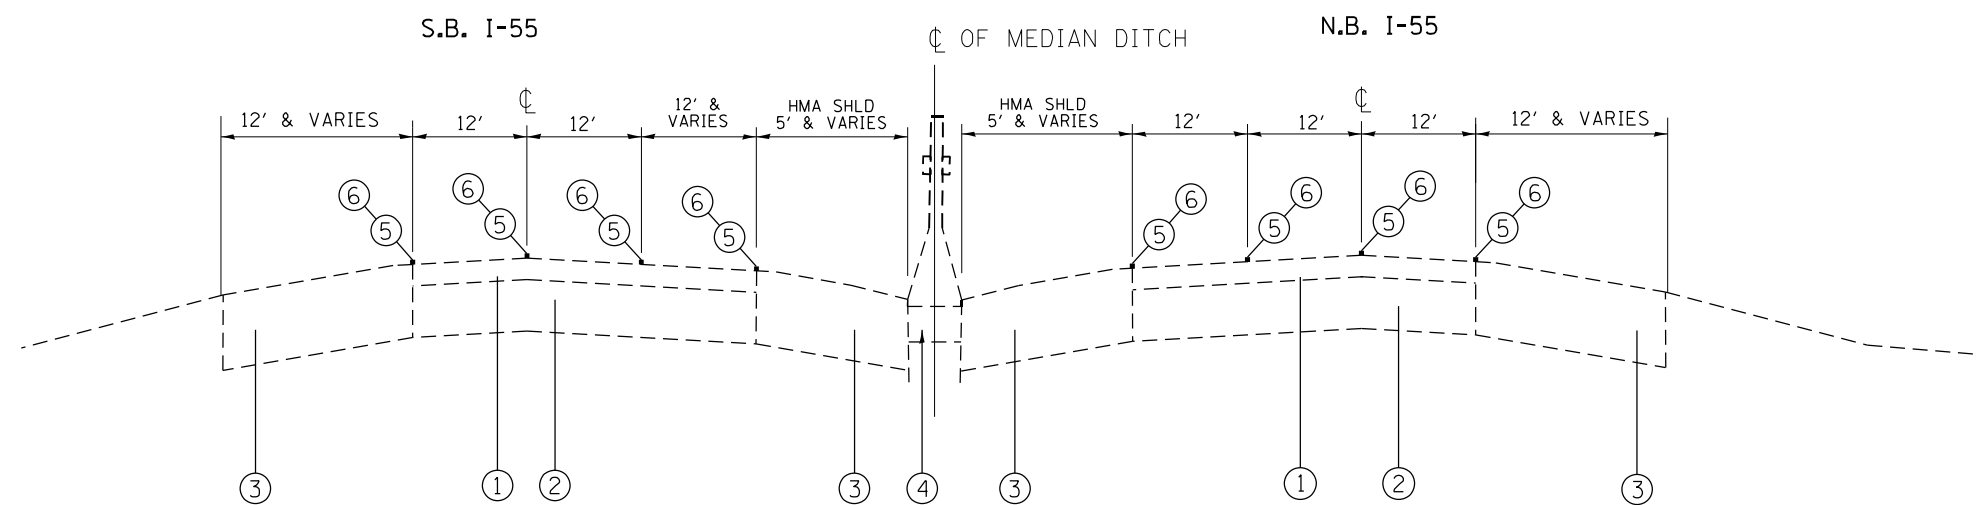

EXISTING TYPICAL CROSS SECTION

IL-55 MAINLINE HMA SURFACE (N.B. AND S.B.)
PROPOSED CRACK AND JOINT SEALING:

STA. 30+00 TO STA. 219+75
 STA. 222+15 TO STA. 310+40
 STA. 313+10 TO STA. 421+43
 STA. 425+27 TO STA. 765+95
 (HMA CRACK AND JT. SEALING OMISSION AT
 S.B. I-55: STA. 724+96 TO STA. 750+49)
 STA. 769+49 TO STA. 797+00

LEGEND

- ① EXISTING SMA SURFACE COURSE., ± 5"
- ② EXISTING P.C.C. PAVEMENT, 10"
- ③ EXISTING HMA SHOULDER
- ④ EXISTING CONC. BARRIER WALL DOUBLE FACE (2'-3' WIDE)
- ⑤ PROPOSED CRACK ROUTING (PAVEMENT)
- ⑥ PROPOSED CRACK FILLING
- ⑦ PROPOSED JOINT OR CRACK ROUTING (PC CONCRETE PAVEMENT AND SHOULDER)
- ⑧ PROPOSED JOINT OR CRACK FILLING

BRIDGE OMISSIONS: (SEE COVER SHEET ALSO)

IL-53: STA. 219+75 TO STA. 222+15
 JOLIET RD: STA. 310+40 TO STA. 313+10
 LEMONT RD: STA. 421+43 TO STA. 425+27
 MADISON ST: STA. 650+03 TO STA. 652+35
 S.B. I-55: STA. 738+31 TO STA. 741+03
 WOLF RD: STA. 765+95 TO STA. 769+49

NOTE:

CRACK FILLING AND CRACK ROUTING SHALL ALSO BE APPLIED TO AUXILLARY LANES WITH HMA SURFACE ADJACENT TO THE MAINLINE.
(SEE PROPOSED WORK ON ROADWAY PLANS FOR EXACT LOCATIONS)

MODEL: Default
 FILE NAME: p:\project\paw_bentley.com\p1\INDOT\Documents\DOT Office\Drawings\11\project\110922\110922\110922-110922-110922.dgn

USER NAME = paraynoal	DESIGNED -	REVISED -
PLOT SCALE = 100,0000' / in.	DRAWN -	REVISED -
PLOT DATE = 6/9/2022	CHECKED -	REVISED -
	DATE -	REVISED -

**STATE OF ILLINOIS
DEPARTMENT OF TRANSPORTATION**

**I-55 (WEBER RD. TO WILLOW SPRINGS RD).
EXISTING ROADWAY TYPICAL CROSS SECTION**


SCALE: SHEET OF SHEETS STA. TO STA.

F.A.I. RTE.	SECTION	COUNTY	TOTAL SHEETS	SHEET NO.
55	2021-020-CJS	WILL/DP/COOK	46	4
ILLINOIS FED. AID PROJECT			CONTRACT NO. 62N42	



**PROJECT LIMIT
STA. 30+00**

INTERSTATE 55

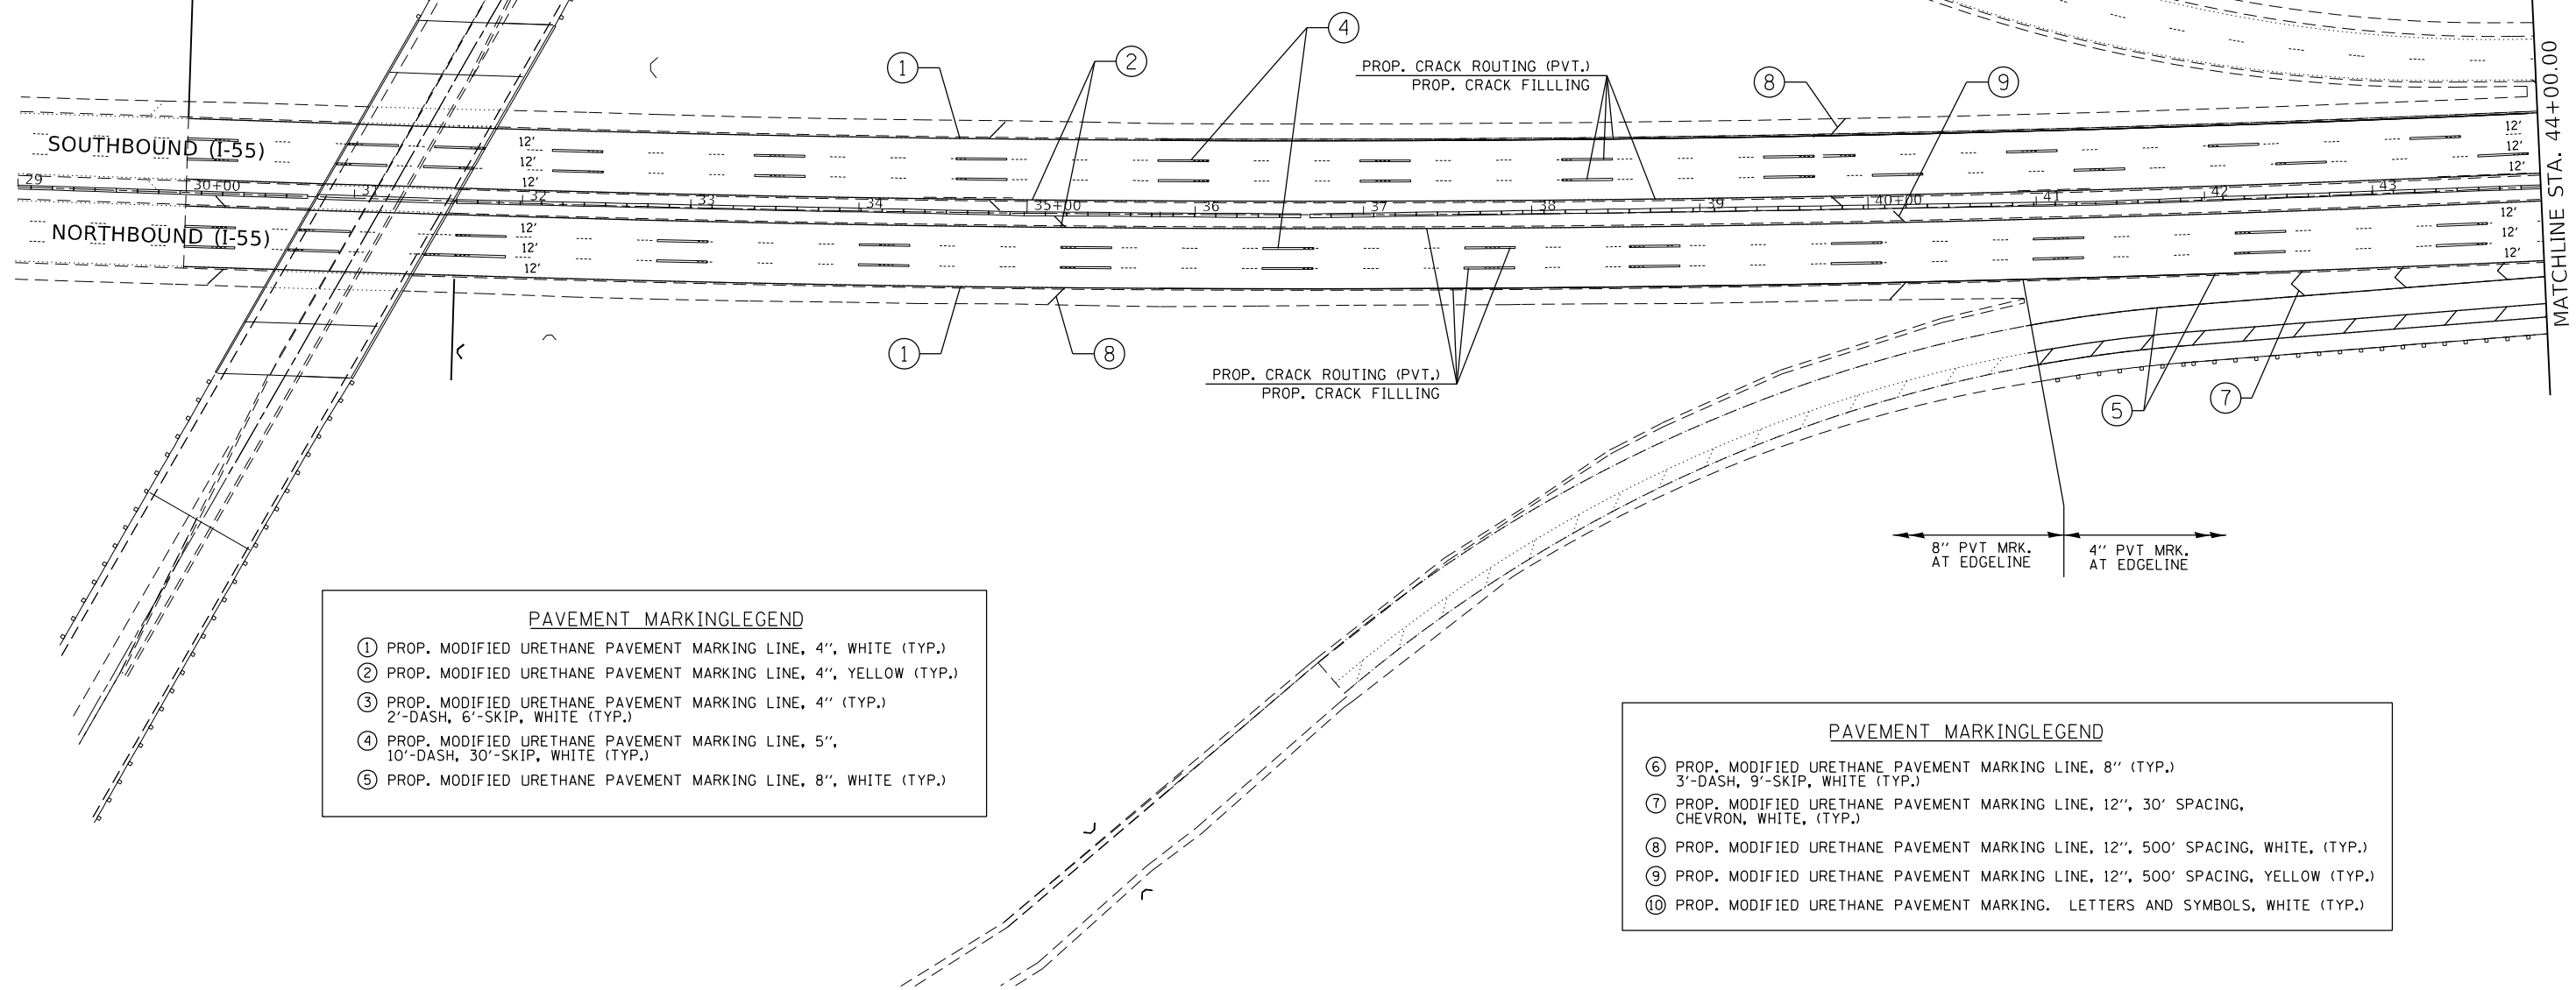


PAVEMENT MARKING LEGEND

- ① PROP. MODIFIED URETHANE PAVEMENT MARKING LINE, 4", WHITE (TYP.)
- ② PROP. MODIFIED URETHANE PAVEMENT MARKING LINE, 4", YELLOW (TYP.)
- ③ PROP. MODIFIED URETHANE PAVEMENT MARKING LINE, 4" (TYP.)
2'-DASH, 6'-SKIP, WHITE (TYP.)
- ④ PROP. MODIFIED URETHANE PAVEMENT MARKING LINE, 5",
10'-DASH, 30'-SKIP, WHITE (TYP.)
- ⑤ PROP. MODIFIED URETHANE PAVEMENT MARKING LINE, 8", WHITE (TYP.)

PAVEMENT MARKING LEGEND

- ⑥ PROP. MODIFIED URETHANE PAVEMENT MARKING LINE, 8" (TYP.)
3'-DASH, 9'-SKIP, WHITE (TYP.)
- ⑦ PROP. MODIFIED URETHANE PAVEMENT MARKING LINE, 12", 30' SPACING,
CHEVRON, WHITE, (TYP.)
- ⑧ PROP. MODIFIED URETHANE PAVEMENT MARKING LINE, 12", 500' SPACING, WHITE, (TYP.)
- ⑨ PROP. MODIFIED URETHANE PAVEMENT MARKING LINE, 12", 500' SPACING, YELLOW (TYP.)
- ⑩ PROP. MODIFIED URETHANE PAVEMENT MARKING. LETTERS AND SYMBOLS, WHITE (TYP.)

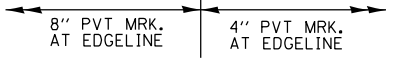

MODEL: Default
 FILE NAME: p:\project-aw-bee\paw.com\p\w\DOT\Documents\DOT Office\Dir\rdt_1\Project\10922\ICAD\data\Design\10922_1\sh-1a-0a.dgn

USER NAME = paraynoal	DESIGNED -	REVISED -
PLOT SCALE = 100,0000' / in.	DRAWN -	REVISED -
PLOT DATE = 6/9/2022	CHECKED -	REVISED -
	DATE -	REVISED -



**STATE OF ILLINOIS
DEPARTMENT OF TRANSPORTATION**

**PROPOSED ROADWAY AND PAVEMENT MARKING PLANS
I-55 (WEBER ROAD TO WILLOW SPRINGS ROAD)**

SCALE: 1"=50' SHEET OF SHEETS STA. TO STA.

F.A.I. RTE.	SECTION	COUNTY	TOTAL SHEETS	SHEET NO.
55	2021-020-CJS	WILL / DP / COOK	46	6
ILLINOIS			FED. AID PROJECT	

CONTRACT NO. 62N42

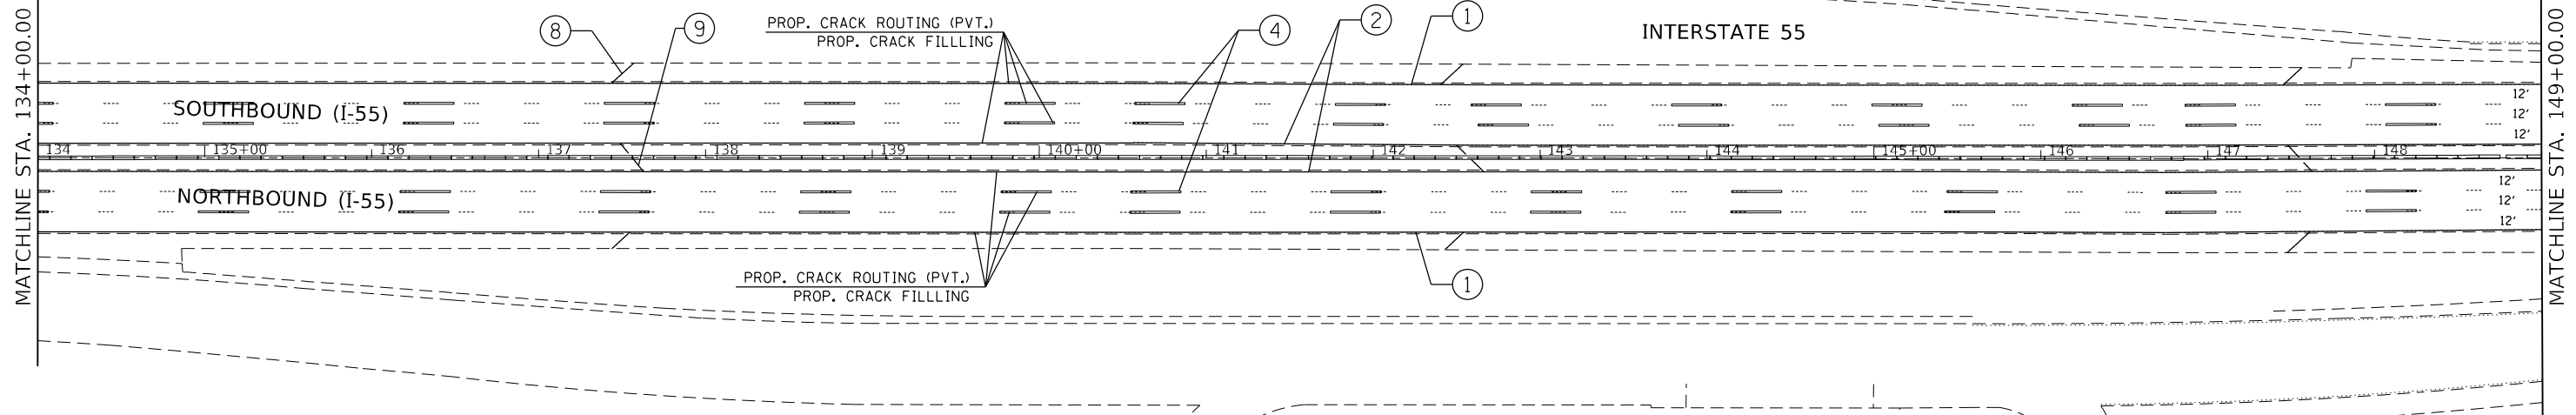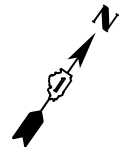



PAVEMENT MARKING LEGEND

- ① PROP. MODIFIED URETHANE PAVEMENT MARKING LINE, 4", WHITE (TYP.)
- ② PROP. MODIFIED URETHANE PAVEMENT MARKING LINE, 4", YELLOW (TYP.)
- ③ PROP. MODIFIED URETHANE PAVEMENT MARKING LINE, 4" (TYP.)
2'-DASH, 6'-SKIP, WHITE (TYP.)
- ④ PROP. MODIFIED URETHANE PAVEMENT MARKING LINE, 5",
10'-DASH, 30'-SKIP, WHITE (TYP.)
- ⑤ PROP. MODIFIED URETHANE PAVEMENT MARKING LINE, 8", WHITE (TYP.)

PAVEMENT MARKING LEGEND

- ⑥ PROP. MODIFIED URETHANE PAVEMENT MARKING LINE, 8" (TYP.)
3'-DASH, 9'-SKIP, WHITE (TYP.)
- ⑦ PROP. MODIFIED URETHANE PAVEMENT MARKING LINE, 12", 30' SPACING,
CHEVRON, WHITE, (TYP.)
- ⑧ PROP. MODIFIED URETHANE PAVEMENT MARKING LINE, 12", 500' SPACING, WHITE, (TYP.)
- ⑨ PROP. MODIFIED URETHANE PAVEMENT MARKING LINE, 12", 500' SPACING, YELLOW (TYP.)
- ⑩ PROP. MODIFIED URETHANE PAVEMENT MARKING, LETTERS AND SYMBOLS, WHITE (TYP.)

INTERSTATE 55

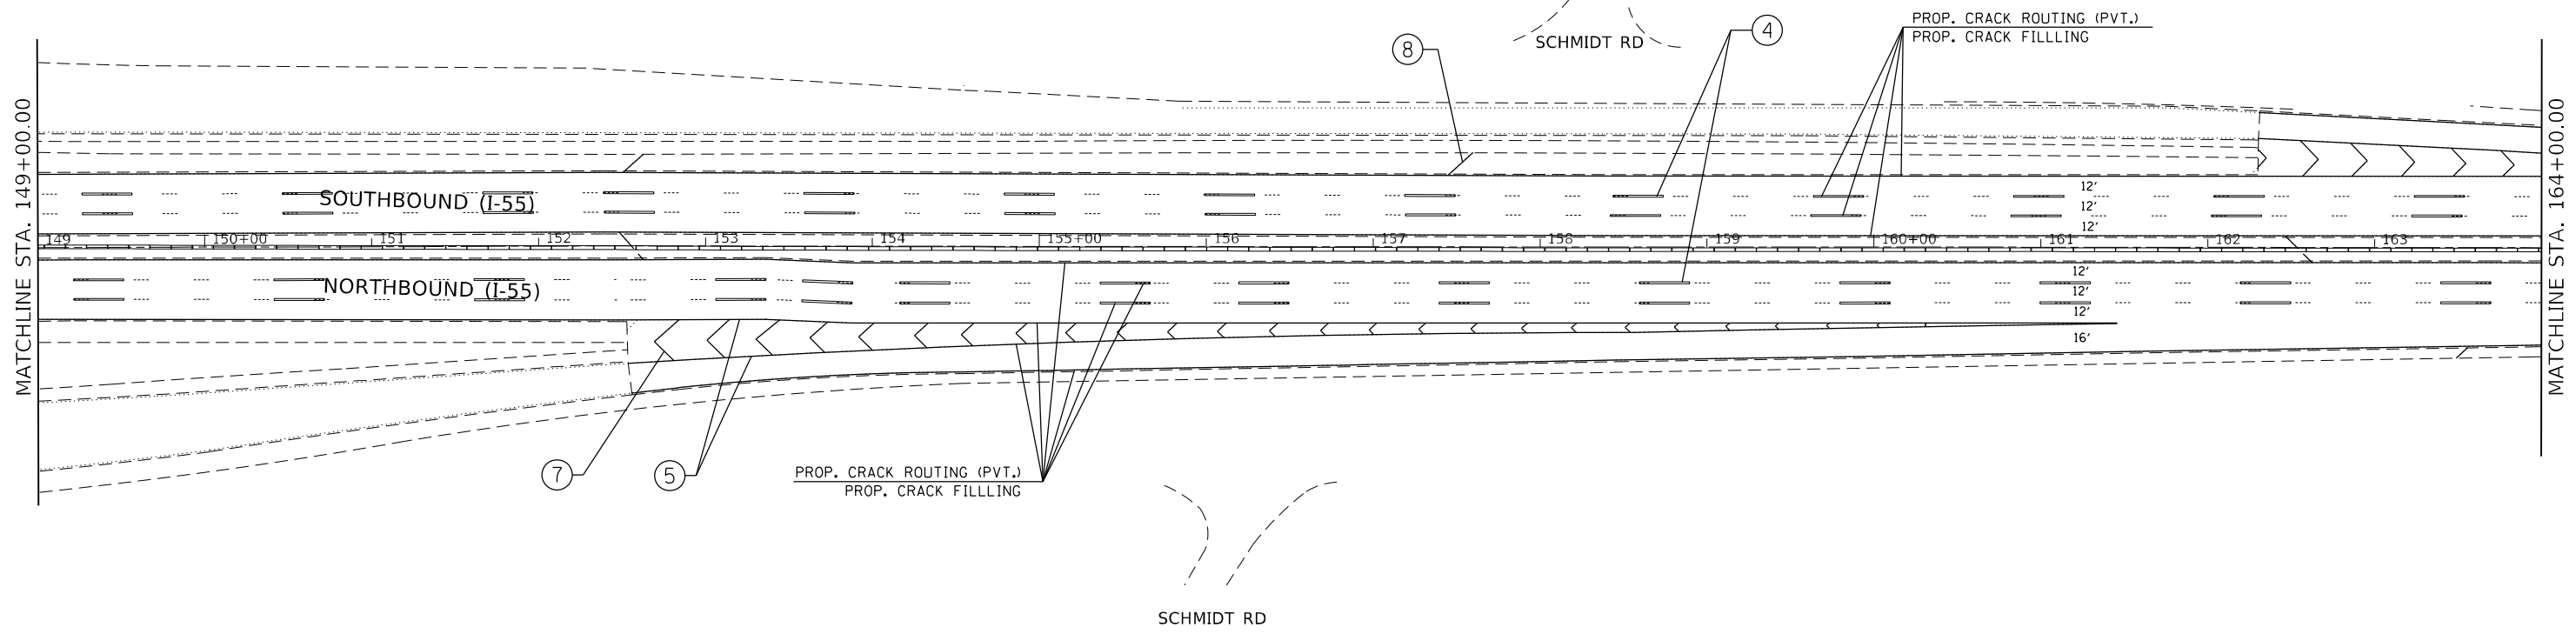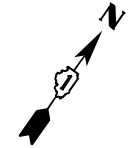

SCHMIDT RD

MODEL: Default
 FILE: \\bluestem-bentley.com\FW\DOT\Documents\DOT Office\Dir\rdet_1\Project\10922\ICadd\data\Design\10922_schmidt.dwg



USER NAME = paraynoal	DESIGNED -	REVISED -
PLOT SCALE = 100,0000' / in.	DRAWN -	REVISED -
PLOT DATE = 6/9/2022	CHECKED -	REVISED -
	DATE -	REVISED -

**STATE OF ILLINOIS
DEPARTMENT OF TRANSPORTATION**

**PROPOSED ROADWAY AND PAVEMENT MARKING PLANS
I-55 (WEBER ROAD TO WILLOW SPRINGS ROAD)**

SCALE: 1"=50' SHEET OF SHEETS STA. TO STA.

F.A.I. RTE.	SECTION	COUNTY	TOTAL SHEETS	SHEET NO.
55	2021-020-CIS	WILL / DP / COOK	46	10
				CONTRACT NO. 62N42
ILLINOIS FED. AID PROJECT				

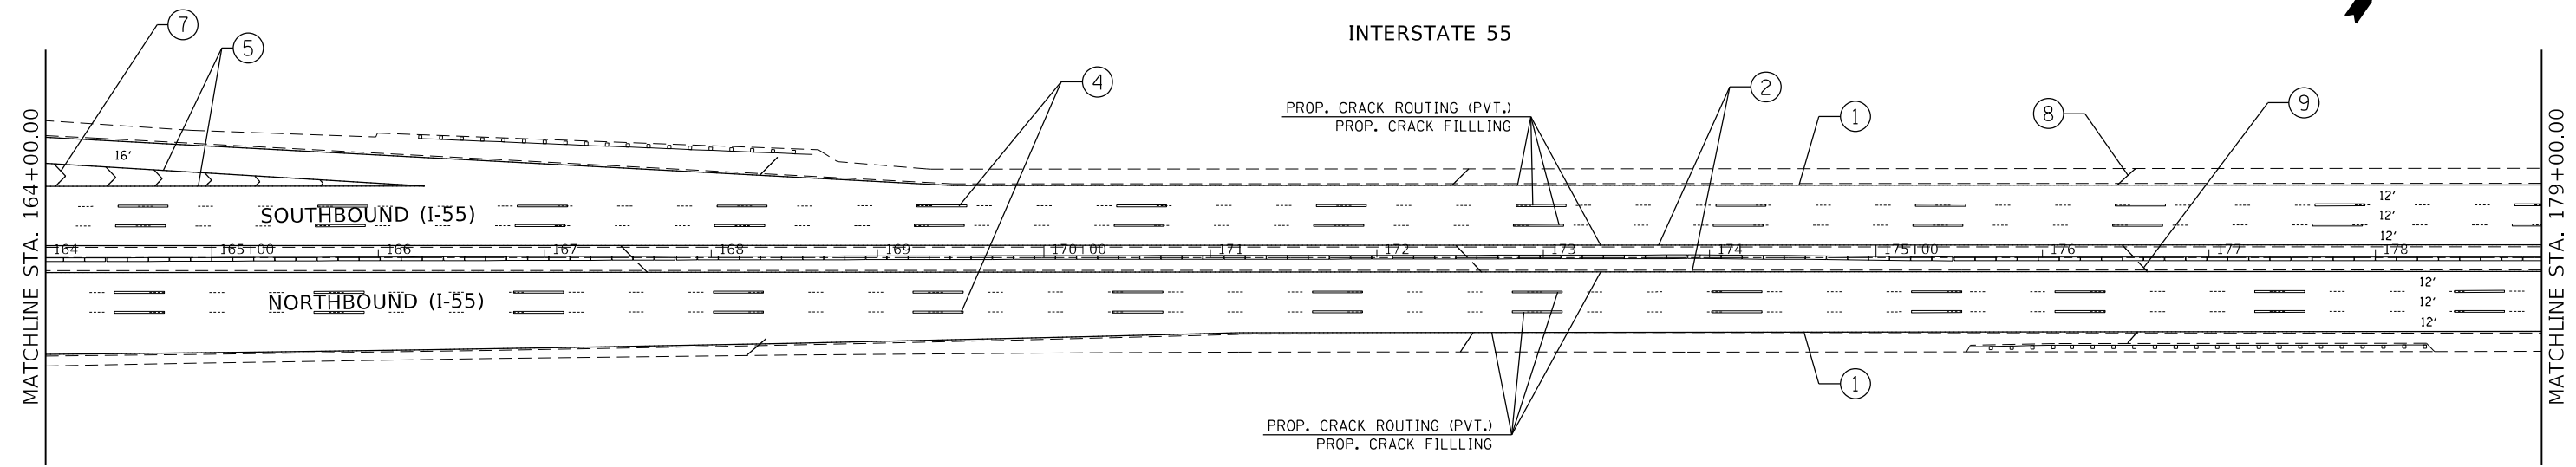
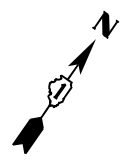


PAVEMENT MARKING LEGEND

- ① PROP. MODIFIED URETHANE PAVEMENT MARKING LINE, 4", WHITE (TYP.)
- ② PROP. MODIFIED URETHANE PAVEMENT MARKING LINE, 4", YELLOW (TYP.)
- ③ PROP. MODIFIED URETHANE PAVEMENT MARKING LINE, 4" (TYP.)
2'-DASH, 6'-SKIP, WHITE (TYP.)
- ④ PROP. MODIFIED URETHANE PAVEMENT MARKING LINE, 5",
10'-DASH, 30'-SKIP, WHITE (TYP.)
- ⑤ PROP. MODIFIED URETHANE PAVEMENT MARKING LINE, 8", WHITE (TYP.)

PAVEMENT MARKING LEGEND

- ⑥ PROP. MODIFIED URETHANE PAVEMENT MARKING LINE, 8" (TYP.)
3'-DASH, 9'-SKIP, WHITE (TYP.)
- ⑦ PROP. MODIFIED URETHANE PAVEMENT MARKING LINE, 12", 30' SPACING,
CHEVRON, WHITE, (TYP.)
- ⑧ PROP. MODIFIED URETHANE PAVEMENT MARKING LINE, 12", 500' SPACING, WHITE, (TYP.)
- ⑨ PROP. MODIFIED URETHANE PAVEMENT MARKING LINE, 12", 500' SPACING, YELLOW (TYP.)
- ⑩ PROP. MODIFIED URETHANE PAVEMENT MARKING, LETTERS AND SYMBOLS, WHITE (TYP.)

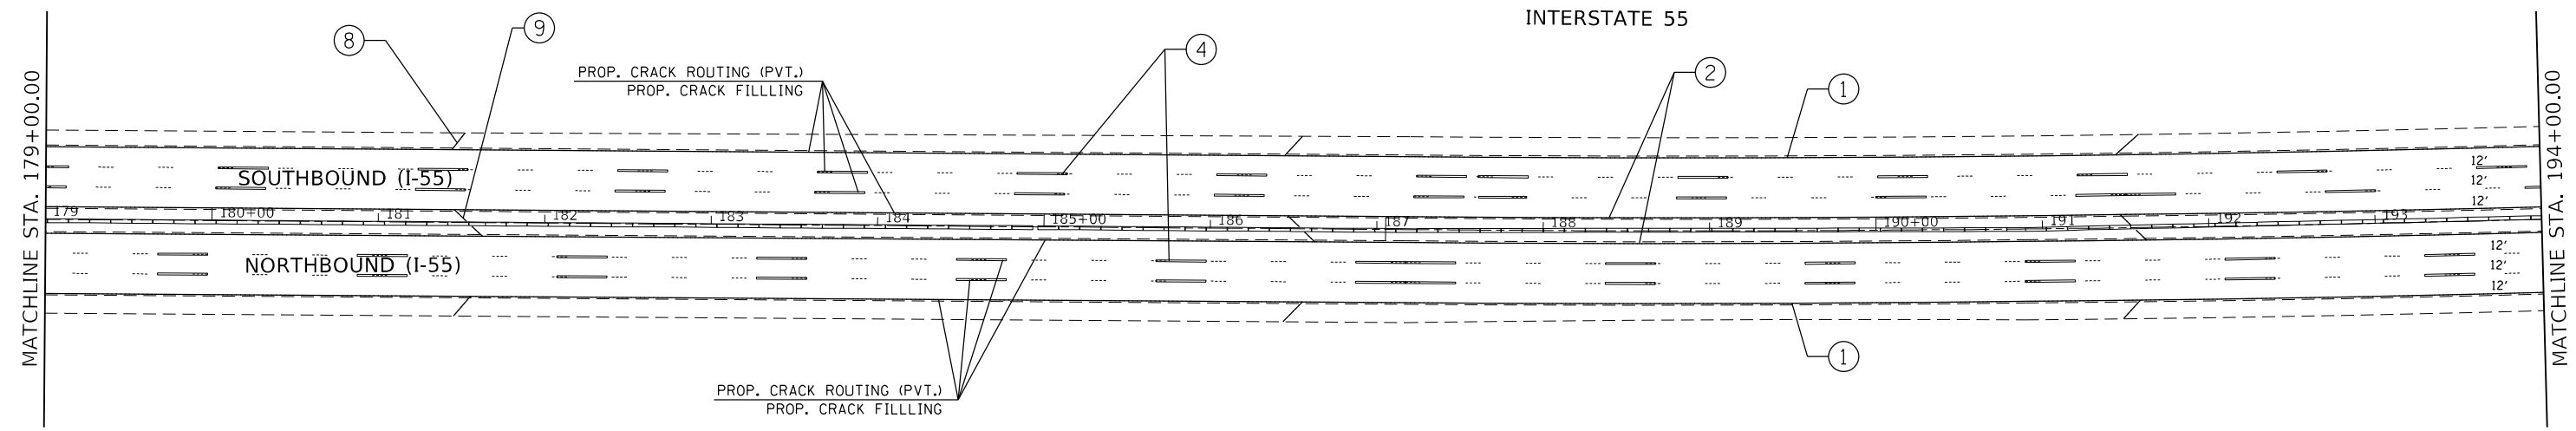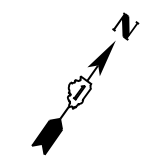

MODEL: Default
 FILE: Mainfile.pia
 SUBJECT: webber_road_to_willow_springs_road
 PROJECT: I-55 (WEBER ROAD TO WILLOW SPRINGS ROAD)
 PROJECT ID: 109221
 I:\Projects\109221\CADD\Drawings\109221-Sub-A-Plan.dwg


USER NAME = paraynoal	DESIGNED -	REVISED -
PLOT SCALE = 100,0000' / in.	DRAWN -	REVISED -
PLOT DATE = 6/9/2022	CHECKED -	REVISED -
	DATE -	REVISED -

**STATE OF ILLINOIS
DEPARTMENT OF TRANSPORTATION**


**PROPOSED ROADWAY AND PAVEMENT MARKING PLANS
I-55 (WEBER ROAD TO WILLOW SPRINGS ROAD)**

SCALE: 1"=50' SHEET OF SHEETS STA. TO STA.

F.A.I. RTE.	SECTION	COUNTY	TOTAL SHEETS	SHEET NO.
55	2021-020-CIS	WILL / DP / COOK	46	11
ILLINOIS FED. AID PROJECT				

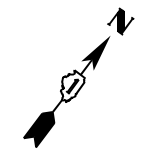

INTERSTATE 55


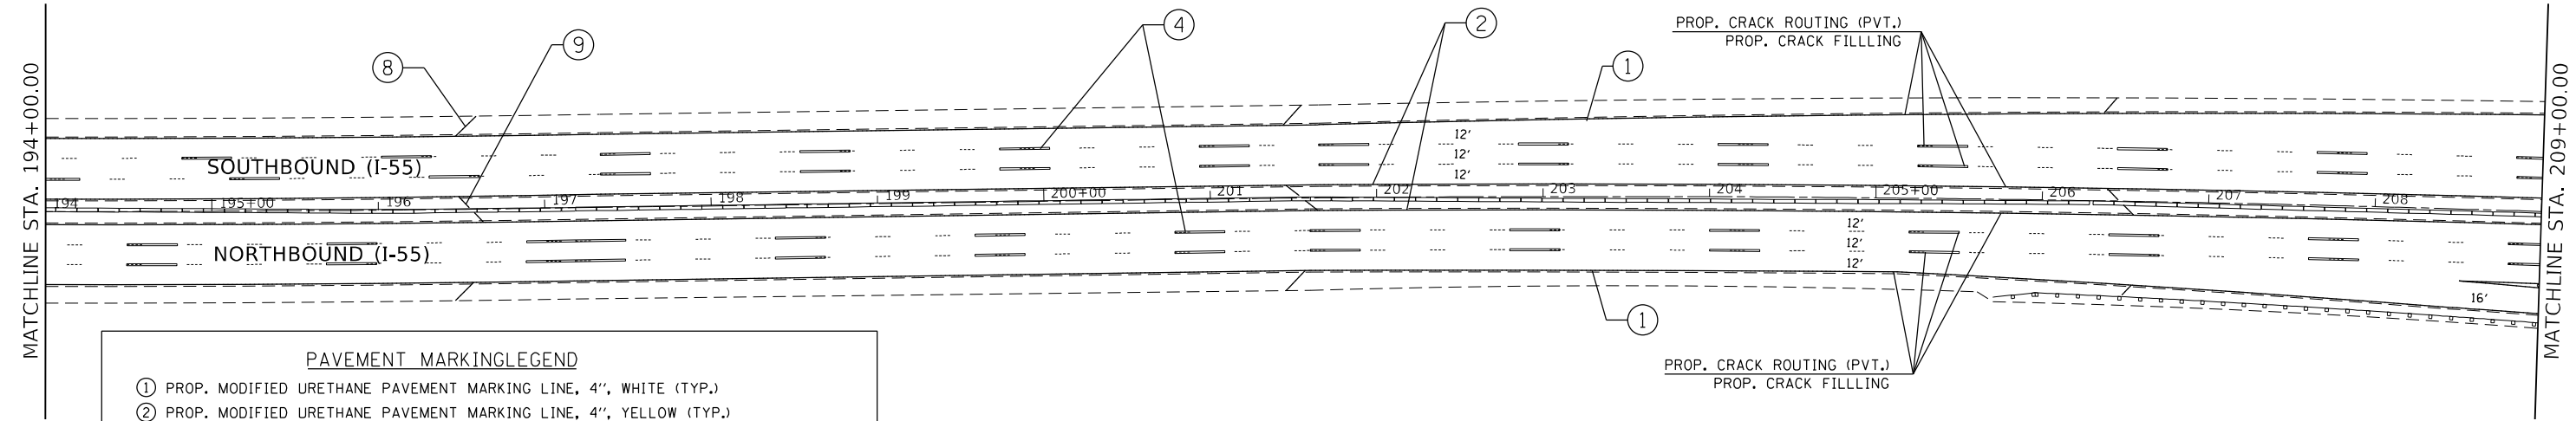


PAVEMENT MARKING LEGEND

- ① PROP. MODIFIED URETHANE PAVEMENT MARKING LINE, 4", WHITE (TYP.)
- ② PROP. MODIFIED URETHANE PAVEMENT MARKING LINE, 4", YELLOW (TYP.)
- ③ PROP. MODIFIED URETHANE PAVEMENT MARKING LINE, 4" (TYP.)
2'-DASH, 6'-SKIP, WHITE (TYP.)
- ④ PROP. MODIFIED URETHANE PAVEMENT MARKING LINE, 5",
10'-DASH, 30'-SKIP, WHITE (TYP.)
- ⑤ PROP. MODIFIED URETHANE PAVEMENT MARKING LINE, 8", WHITE (TYP.)
- ⑥ PROP. MODIFIED URETHANE PAVEMENT MARKING LINE, 8" (TYP.)
3'-DASH, 9'-SKIP, WHITE (TYP.)
- ⑦ PROP. MODIFIED URETHANE PAVEMENT MARKING LINE, 12", 30' SPACING,
CHEVRON, WHITE, (TYP.)
- ⑧ PROP. MODIFIED URETHANE PAVEMENT MARKING LINE, 12", 500' SPACING, WHITE, (TYP.)
- ⑨ PROP. MODIFIED URETHANE PAVEMENT MARKING LINE, 12", 500' SPACING, YELLOW (TYP.)
- ⑩ PROP. MODIFIED URETHANE PAVEMENT MARKING. LETTERS AND SYMBOLS, WHITE (TYP.)

OLD CHICAGO DR

INTERSTATE 55

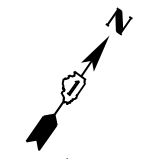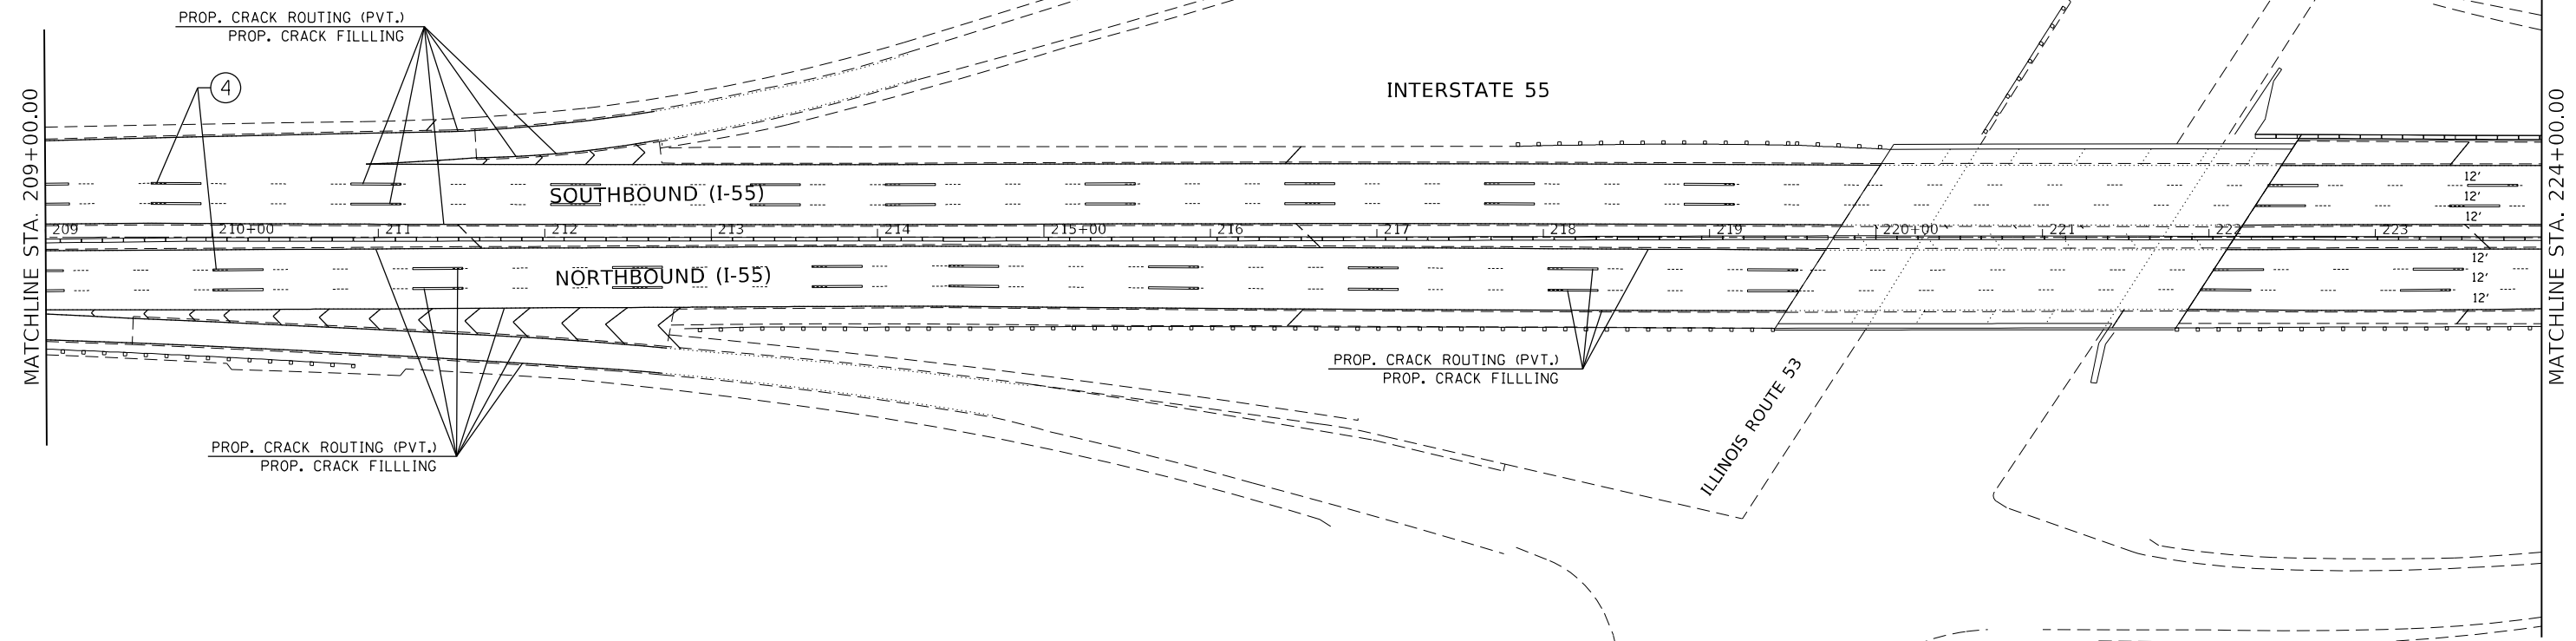

MODEL: Default
 FILE: 62N42_PlanView.dwg
 PROJECT: I-55 (WEBER ROAD TO WILLOW SPRINGS ROAD)
 PROJECT ID: 109222
 PROJECT DIR: I:\Projects\109222\109222\109222\109222_PlanView.dwg

USER NAME = paraynoal	DESIGNED -	REVISED -
PLOT SCALE = 100,0000' / in.	DRAWN -	REVISED -
PLOT DATE = 6/9/2022	CHECKED -	REVISED -
	DATE -	REVISED -

**STATE OF ILLINOIS
DEPARTMENT OF TRANSPORTATION**

**PROPOSED ROADWAY AND PAVEMENT MARKING PLANS
I-55 (WEBER ROAD TO WILLOW SPRINGS ROAD)**


SCALE: 1"=50' SHEET OF SHEETS STA. TO STA.

F.A.I. RTE.	SECTION	COUNTY	TOTAL SHEETS	SHEET NO.
55	2021-020-CIS	WILL / DP / COOK	46	12

CONTRACT NO. 62N42


ILLINOIS FED. AID PROJECT

MODEL: Default
 FILE: \\bluemc-pw-bentley.com\FW\DOT\Documents\DOT Office\Drawings\11\Project\110922\ICAD\Drawings\110922-1-arh-ban.dgn

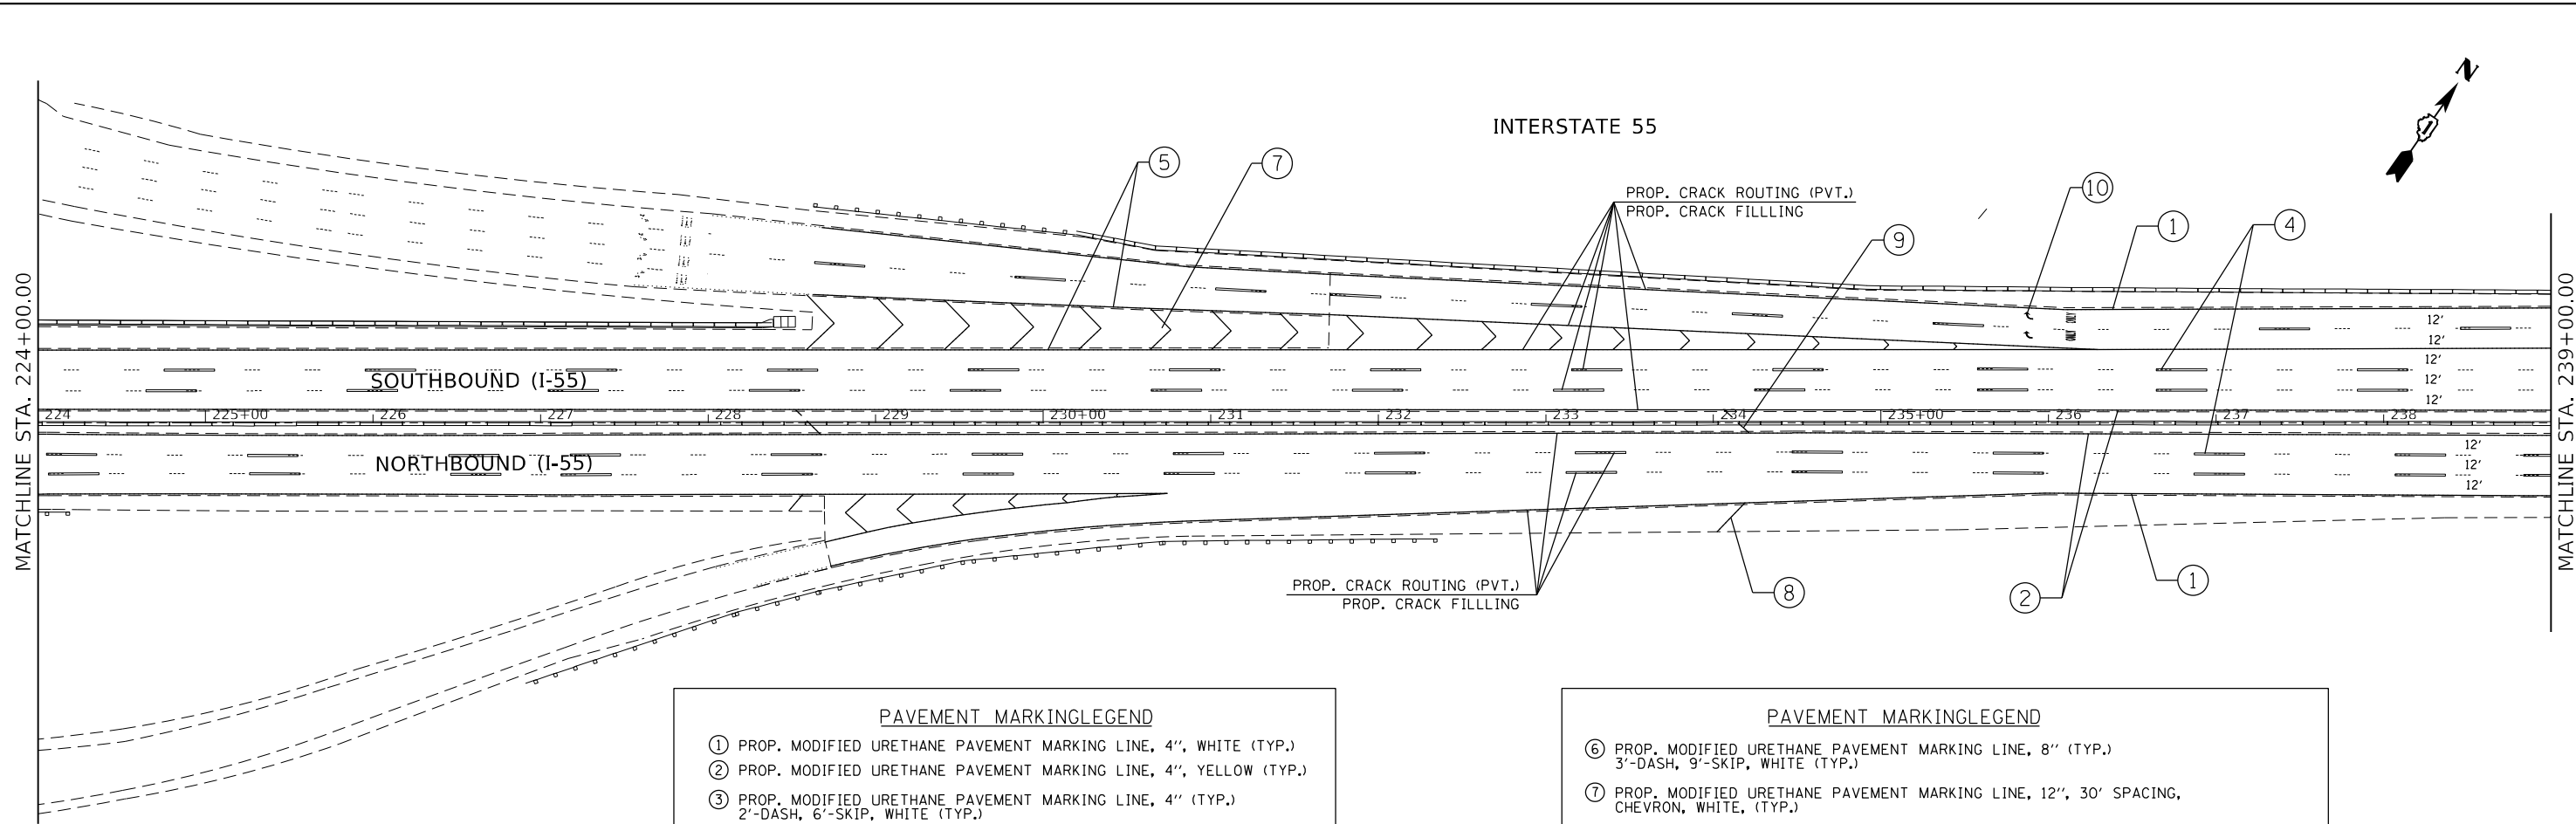

PAVEMENT MARKING LEGEND	
①	PROP. MODIFIED URETHANE PAVEMENT MARKING LINE, 4", WHITE (TYP.)
②	PROP. MODIFIED URETHANE PAVEMENT MARKING LINE, 4", YELLOW (TYP.)
③	PROP. MODIFIED URETHANE PAVEMENT MARKING LINE, 4" (TYP.) 2'-DASH, 6'-SKIP, WHITE (TYP.)
④	PROP. MODIFIED URETHANE PAVEMENT MARKING LINE, 5", 10'-DASH, 30'-SKIP, WHITE (TYP.)
⑤	PROP. MODIFIED URETHANE PAVEMENT MARKING LINE, 8", WHITE (TYP.)

PAVEMENT MARKING LEGEND	
⑥	PROP. MODIFIED URETHANE PAVEMENT MARKING LINE, 8" (TYP.) 3'-DASH, 9'-SKIP, WHITE (TYP.)
⑦	PROP. MODIFIED URETHANE PAVEMENT MARKING LINE, 12", 30' SPACING, CHEVRON, WHITE, (TYP.)
⑧	PROP. MODIFIED URETHANE PAVEMENT MARKING LINE, 12", 500' SPACING, WHITE, (TYP.)
⑨	PROP. MODIFIED URETHANE PAVEMENT MARKING LINE, 12", 500' SPACING, YELLOW (TYP.)
⑩	PROP. MODIFIED URETHANE PAVEMENT MARKING. LETTERS AND SYMBOLS, WHITE (TYP.)


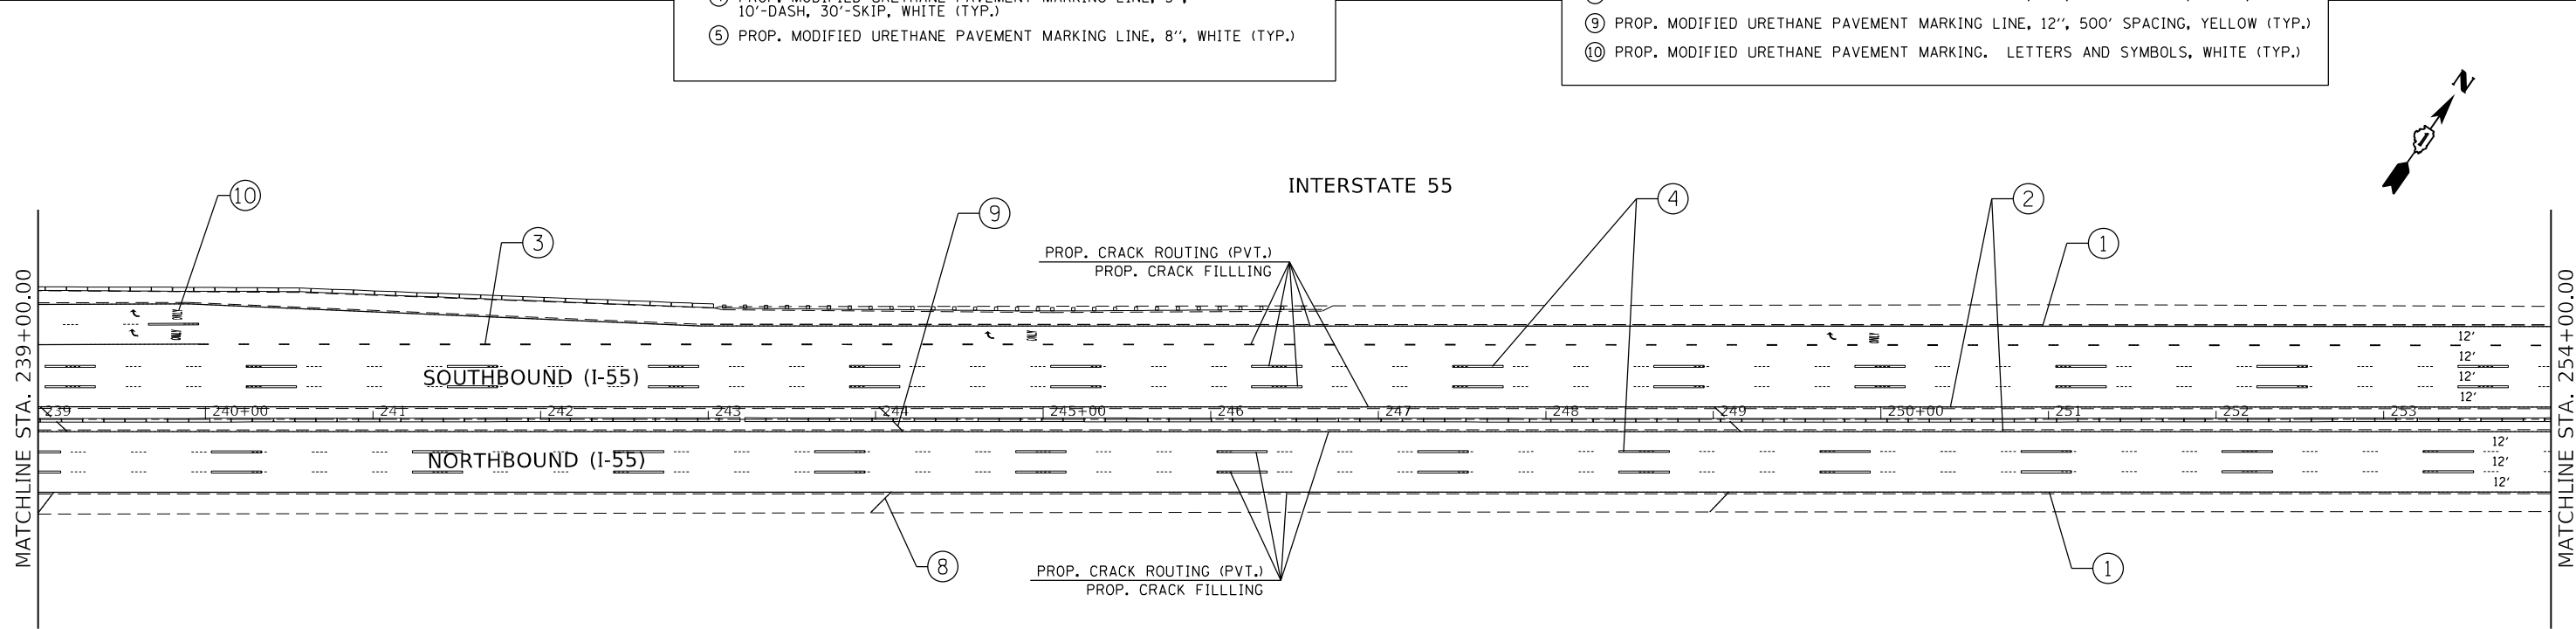


USER NAME = paraynoal	DESIGNED -	REVISED -
PLOT SCALE = 100,0000' / in.	DRAWN -	REVISED -
PLOT DATE = 6/9/2022	CHECKED -	REVISED -
	DATE -	REVISED -

**STATE OF ILLINOIS
 DEPARTMENT OF TRANSPORTATION**

PROPOSED ROADWAY AND PAVEMENT MARKING PLANS I-55 (WEBER ROAD TO WILLOW SPRINGS ROAD)			
SCALE: 1"=50'	SHEET	OF	SHEETS
	STA.	TO	STA.

F.A.I. RTE.	SECTION	COUNTY	TOTAL SHEETS	SHEET NO.
55	2021-020-CJS	WILL / DP / COOK	46	13
			CONTRACT NO. 62N42	
ILLINOIS FED. AID PROJECT				

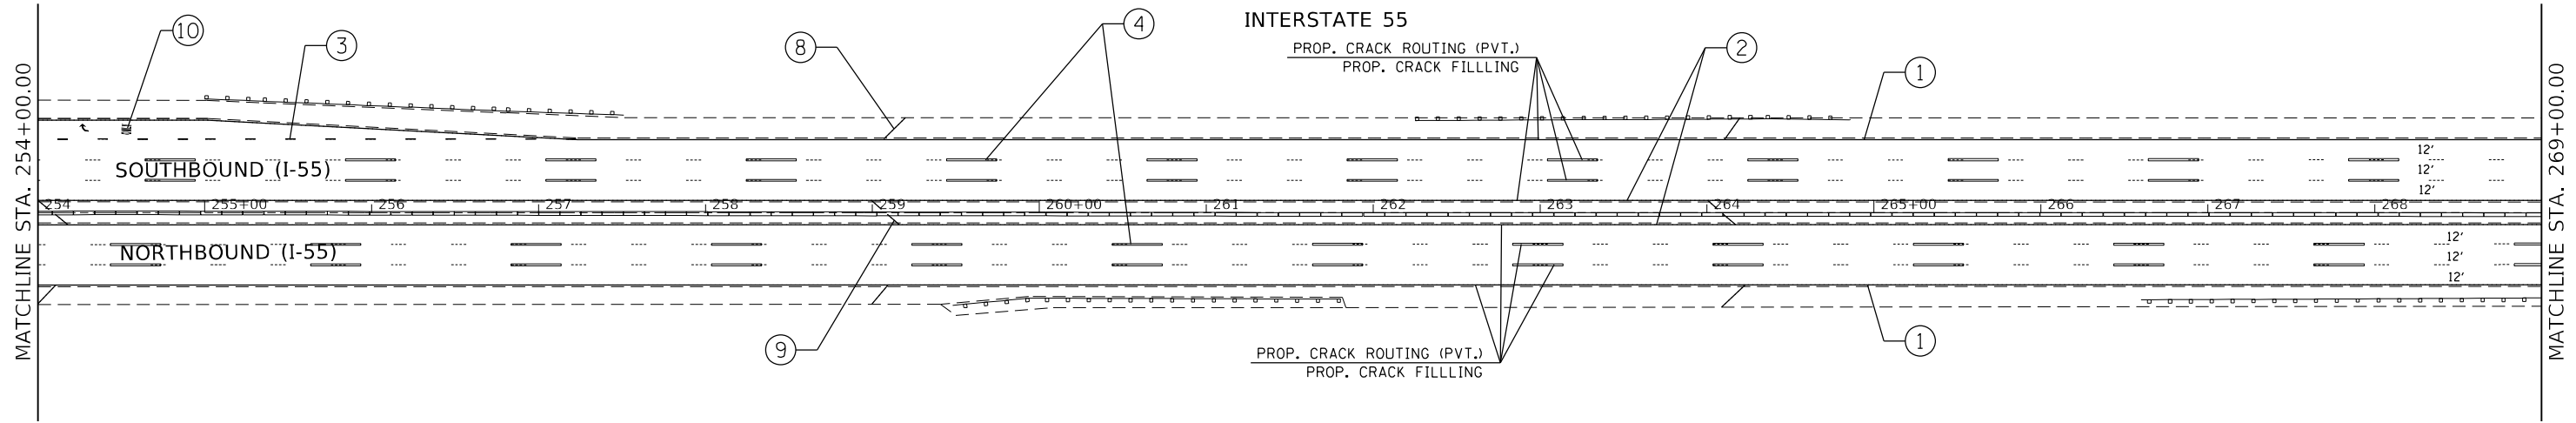
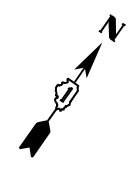


PAVEMENT MARKING LEGEND

- ① PROP. MODIFIED URETHANE PAVEMENT MARKING LINE, 4", WHITE (TYP.)
- ② PROP. MODIFIED URETHANE PAVEMENT MARKING LINE, 4", YELLOW (TYP.)
- ③ PROP. MODIFIED URETHANE PAVEMENT MARKING LINE, 4" (TYP.)
2'-DASH, 6'-SKIP, WHITE (TYP.)
- ④ PROP. MODIFIED URETHANE PAVEMENT MARKING LINE, 5",
10'-DASH, 30'-SKIP, WHITE (TYP.)
- ⑤ PROP. MODIFIED URETHANE PAVEMENT MARKING LINE, 8", WHITE (TYP.)

PAVEMENT MARKING LEGEND

- ⑥ PROP. MODIFIED URETHANE PAVEMENT MARKING LINE, 8" (TYP.)
3'-DASH, 9'-SKIP, WHITE (TYP.)
- ⑦ PROP. MODIFIED URETHANE PAVEMENT MARKING LINE, 12", 30' SPACING,
CHEVRON, WHITE (TYP.)
- ⑧ PROP. MODIFIED URETHANE PAVEMENT MARKING LINE, 12", 500' SPACING, WHITE, (TYP.)
- ⑨ PROP. MODIFIED URETHANE PAVEMENT MARKING LINE, 12", 500' SPACING, YELLOW (TYP.)
- ⑩ PROP. MODIFIED URETHANE PAVEMENT MARKING. LETTERS AND SYMBOLS, WHITE (TYP.)

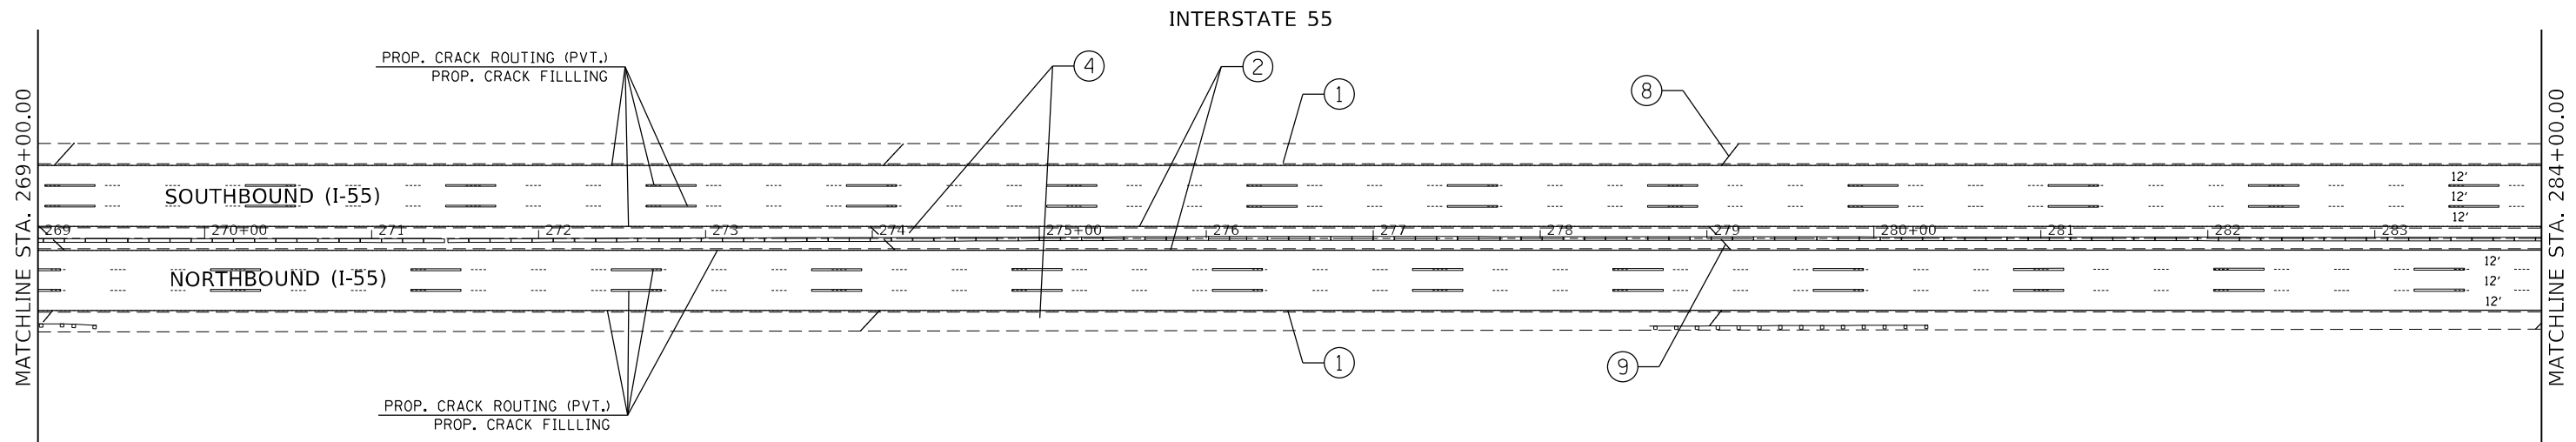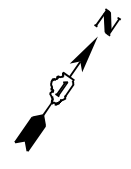

MODEL: Default
 FILE: \\blm\p\project\2021\2021-020-CJIS\Drawings\2021-020-CJIS-14-14-2021.dwg
 PROJECT: 2021-020-CJIS



USER NAME = paraynoal	DESIGNED -	REVISED -
PLOT SCALE = 100,0000' / in.	DRAWN -	REVISED -
PLOT DATE = 6/9/2022	CHECKED -	REVISED -
	DATE -	REVISED -

**STATE OF ILLINOIS
DEPARTMENT OF TRANSPORTATION**

**PROPOSED ROADWAY AND PAVEMENT MARKING PLANS
I-55 (WEBER ROAD TO WILLOW SPRINGS ROAD)**

SCALE: 1"=50' SHEET OF SHEETS STA. TO STA.

F.A.I. RTE.	SECTION	COUNTY	TOTAL SHEETS	SHEET NO.
55	2021-020-CJIS	WILL / DP / COOK	46	14
CONTRACT NO. 62N42				
ILLINOIS FED. AID PROJECT				

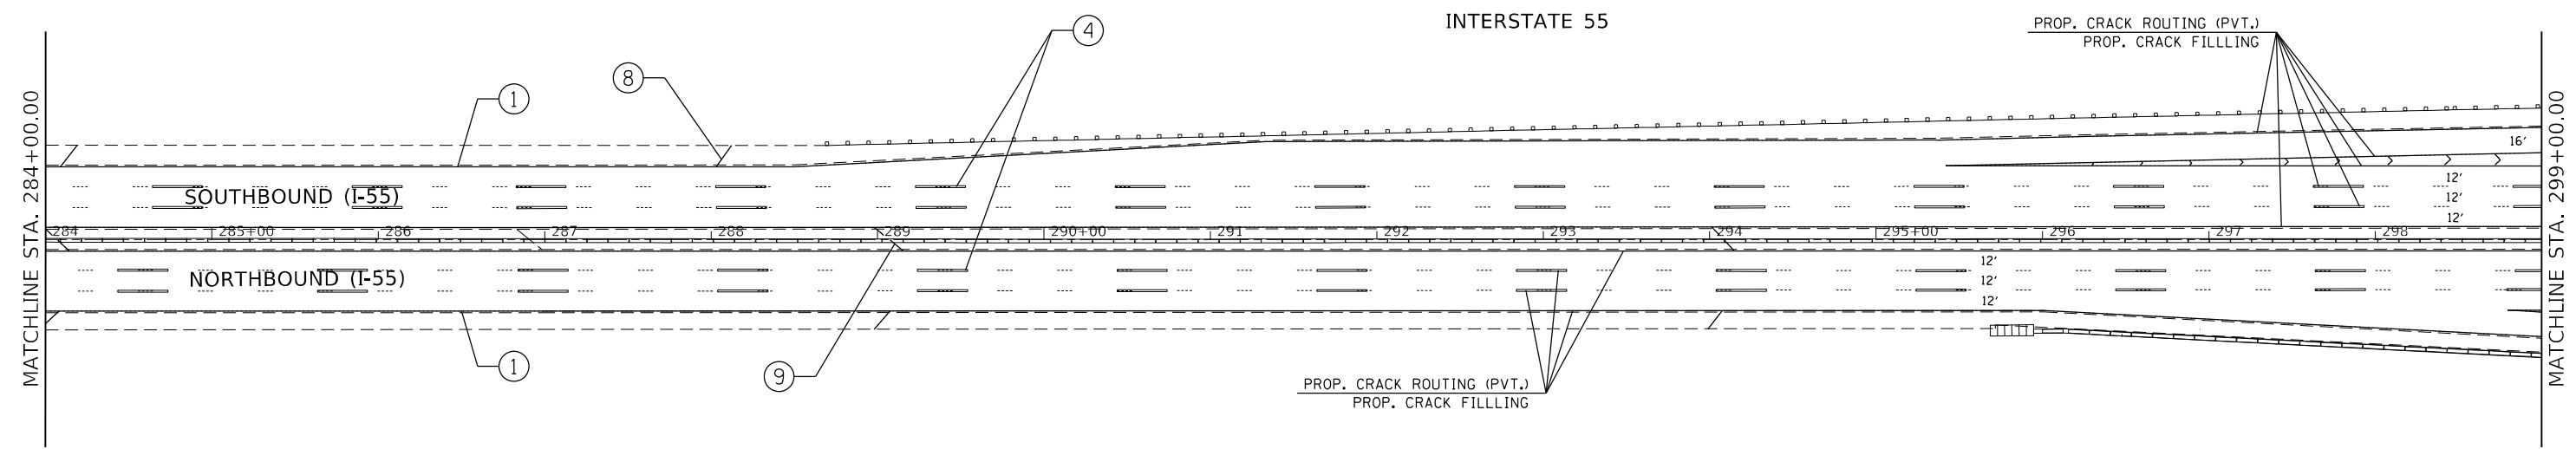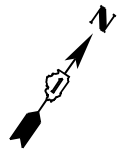


PAVEMENT MARKING LEGEND

- ① PROP. MODIFIED URETHANE PAVEMENT MARKING LINE, 4", WHITE (TYP.)
- ② PROP. MODIFIED URETHANE PAVEMENT MARKING LINE, 4", YELLOW (TYP.)
- ③ PROP. MODIFIED URETHANE PAVEMENT MARKING LINE, 4" (TYP.)
2'-DASH, 6'-SKIP, WHITE (TYP.)
- ④ PROP. MODIFIED URETHANE PAVEMENT MARKING LINE, 5",
10'-DASH, 30'-SKIP, WHITE (TYP.)
- ⑤ PROP. MODIFIED URETHANE PAVEMENT MARKING LINE, 8", WHITE (TYP.)

PAVEMENT MARKING LEGEND

- ⑥ PROP. MODIFIED URETHANE PAVEMENT MARKING LINE, 8"
3'-DASH, 9'-SKIP, WHITE (TYP.)
- ⑦ PROP. MODIFIED URETHANE PAVEMENT MARKING LINE, 12", 30' SPACING,
CHEVRON, WHITE, (TYP.)
- ⑧ PROP. MODIFIED URETHANE PAVEMENT MARKING LINE, 12", 500' SPACING, WHITE, (TYP.)
- ⑨ PROP. MODIFIED URETHANE PAVEMENT MARKING LINE, 12", 500' SPACING, YELLOW (TYP.)
- ⑩ PROP. MODIFIED URETHANE PAVEMENT MARKING. LETTERS AND SYMBOLS, WHITE (TYP.)

INTERSTATE 55

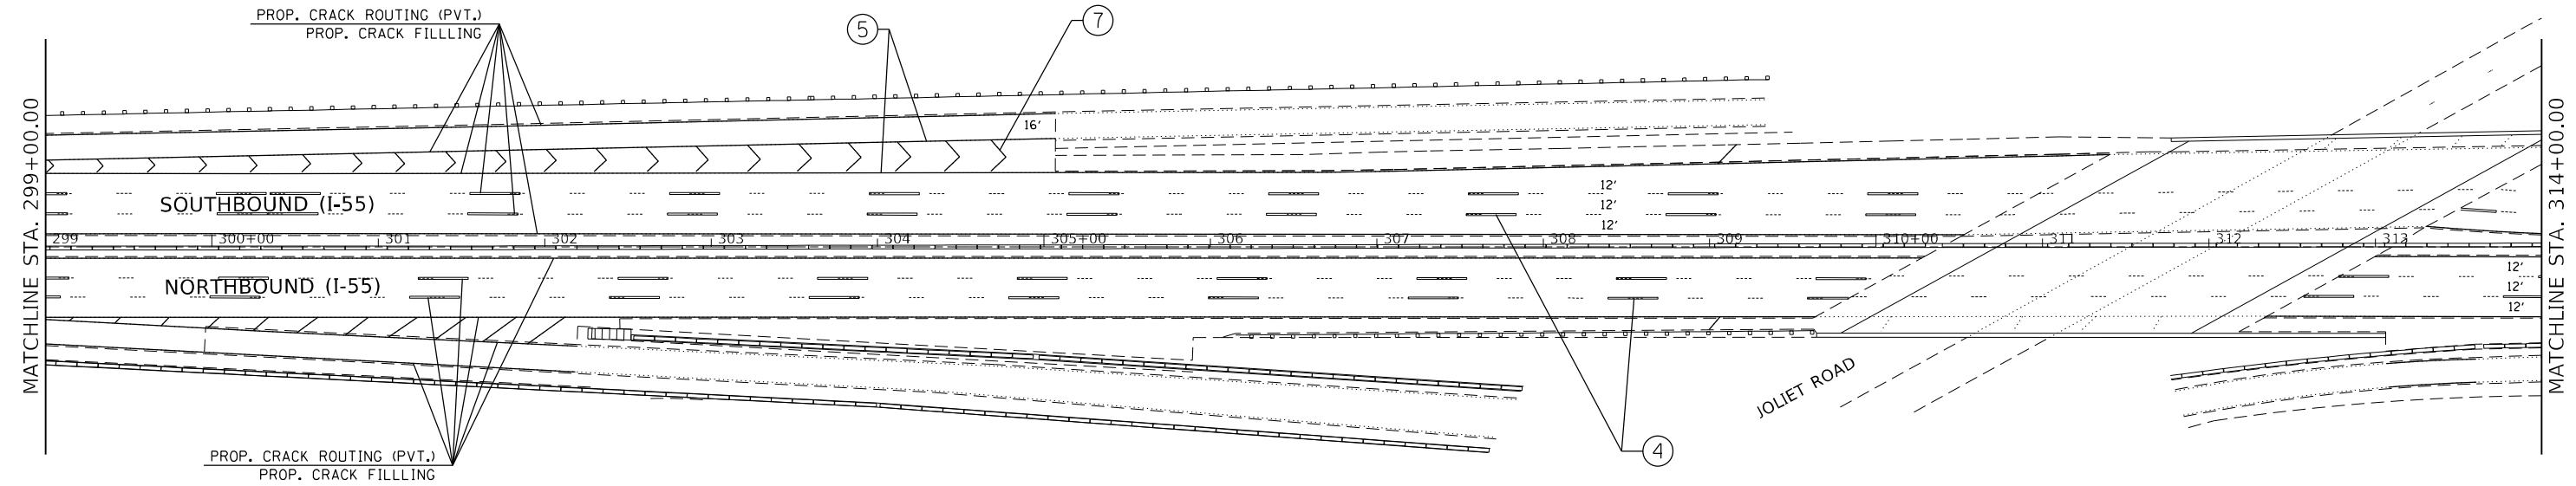

MODEL: Default
 FILE: h:\m\p...
 PROJECT: I-55 (WEBER ROAD TO WILLOW SPRINGS ROAD)
 SHEET: 46 OF 15
 DATE: 6/9/2022



USER NAME = paraynoal	DESIGNED -	REVISED -
PLOT SCALE = 100,0000' / in.	DRAWN -	REVISED -
PLOT DATE = 6/9/2022	CHECKED -	REVISED -
	DATE -	REVISED -

**STATE OF ILLINOIS
DEPARTMENT OF TRANSPORTATION**

**PROPOSED ROADWAY AND PAVEMENT MARKING PLANS
I-55 (WEBER ROAD TO WILLOW SPRINGS ROAD)**


SCALE: 1"=50' SHEET OF SHEETS STA. TO STA.

F.A.I. RTE.	SECTION	COUNTY	TOTAL SHEETS	SHEET NO.
55	2021-020-CIS	WILL / DP / COOK	46	15
CONTRACT NO. 62N42				
ILLINOIS FED. AID PROJECT				

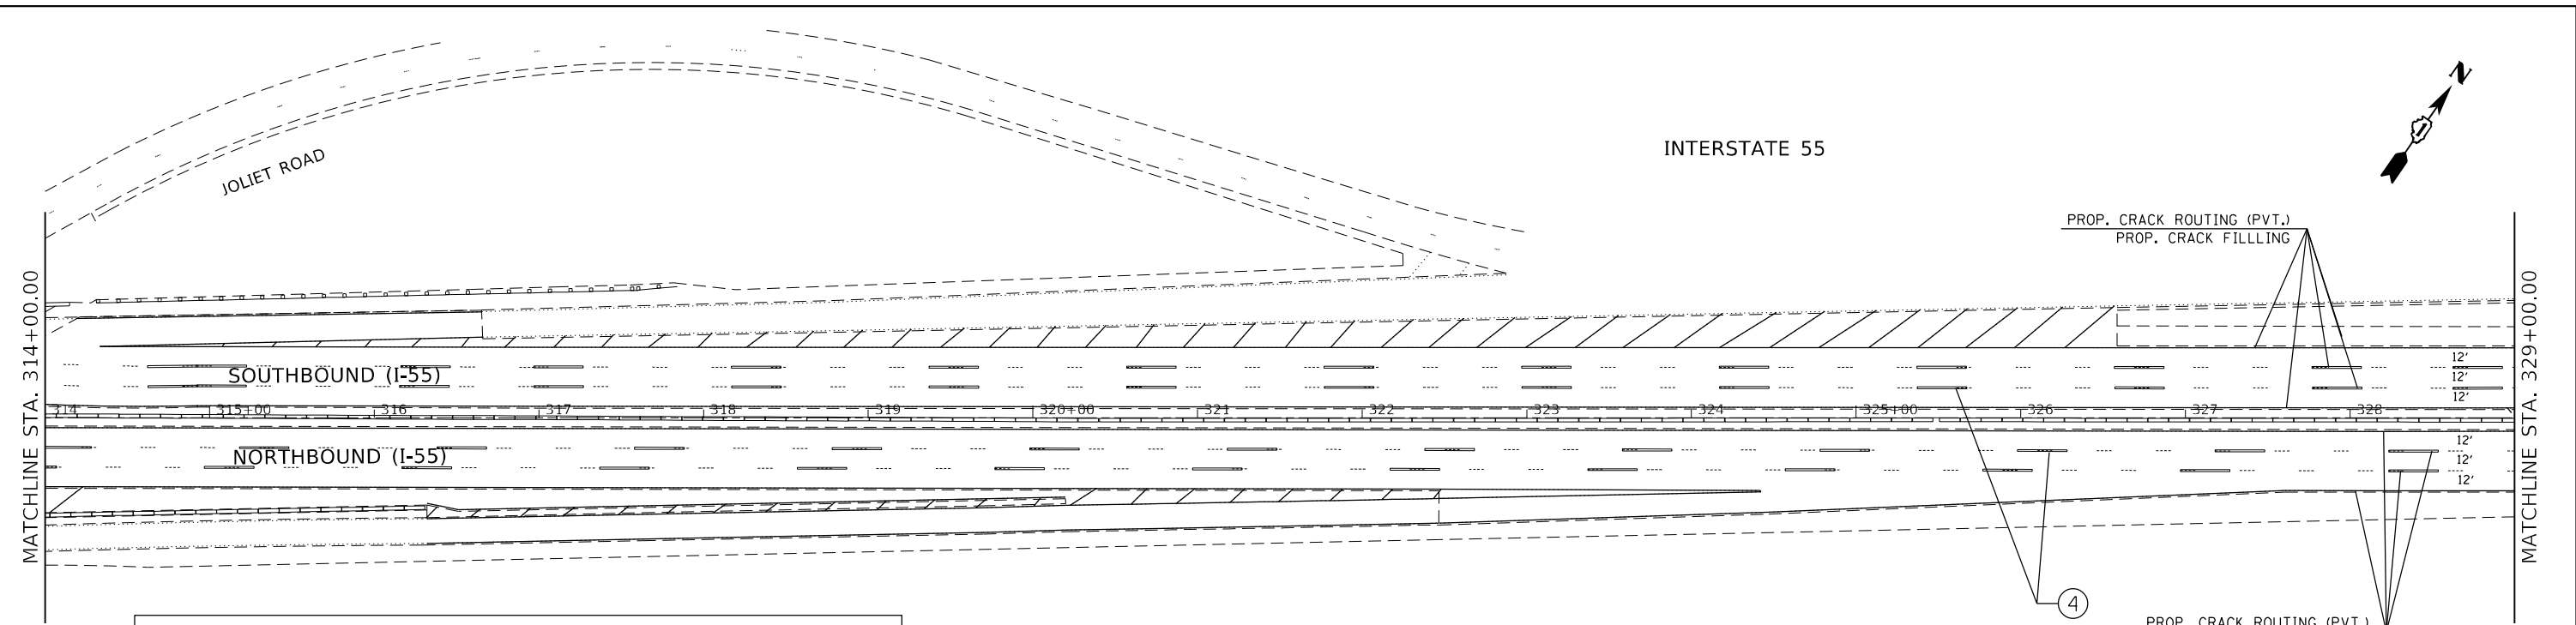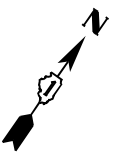

PAVEMENT MARKING LEGEND

- ① PROP. MODIFIED URETHANE PAVEMENT MARKING LINE, 4", WHITE (TYP.)
- ② PROP. MODIFIED URETHANE PAVEMENT MARKING LINE, 4", YELLOW (TYP.)
- ③ PROP. MODIFIED URETHANE PAVEMENT MARKING LINE, 4" (TYP.)
2'-DASH, 6'-SKIP, WHITE (TYP.)
- ④ PROP. MODIFIED URETHANE PAVEMENT MARKING LINE, 5",
10'-DASH, 30'-SKIP, WHITE (TYP.)
- ⑤ PROP. MODIFIED URETHANE PAVEMENT MARKING LINE, 8", WHITE (TYP.)
- ⑥ PROP. MODIFIED URETHANE PAVEMENT MARKING LINE, 8" (TYP.)
3'-DASH, 9'-SKIP, WHITE (TYP.)
- ⑦ PROP. MODIFIED URETHANE PAVEMENT MARKING LINE, 12", 30' SPACING,
CHEVRON, WHITE, (TYP.)
- ⑧ PROP. MODIFIED URETHANE PAVEMENT MARKING LINE, 12", 500' SPACING, WHITE, (TYP.)
- ⑨ PROP. MODIFIED URETHANE PAVEMENT MARKING LINE, 12", 500' SPACING, YELLOW (TYP.)
- ⑩ PROP. MODIFIED URETHANE PAVEMENT MARKING. LETTERS AND SYMBOLS, WHITE (TYP.)

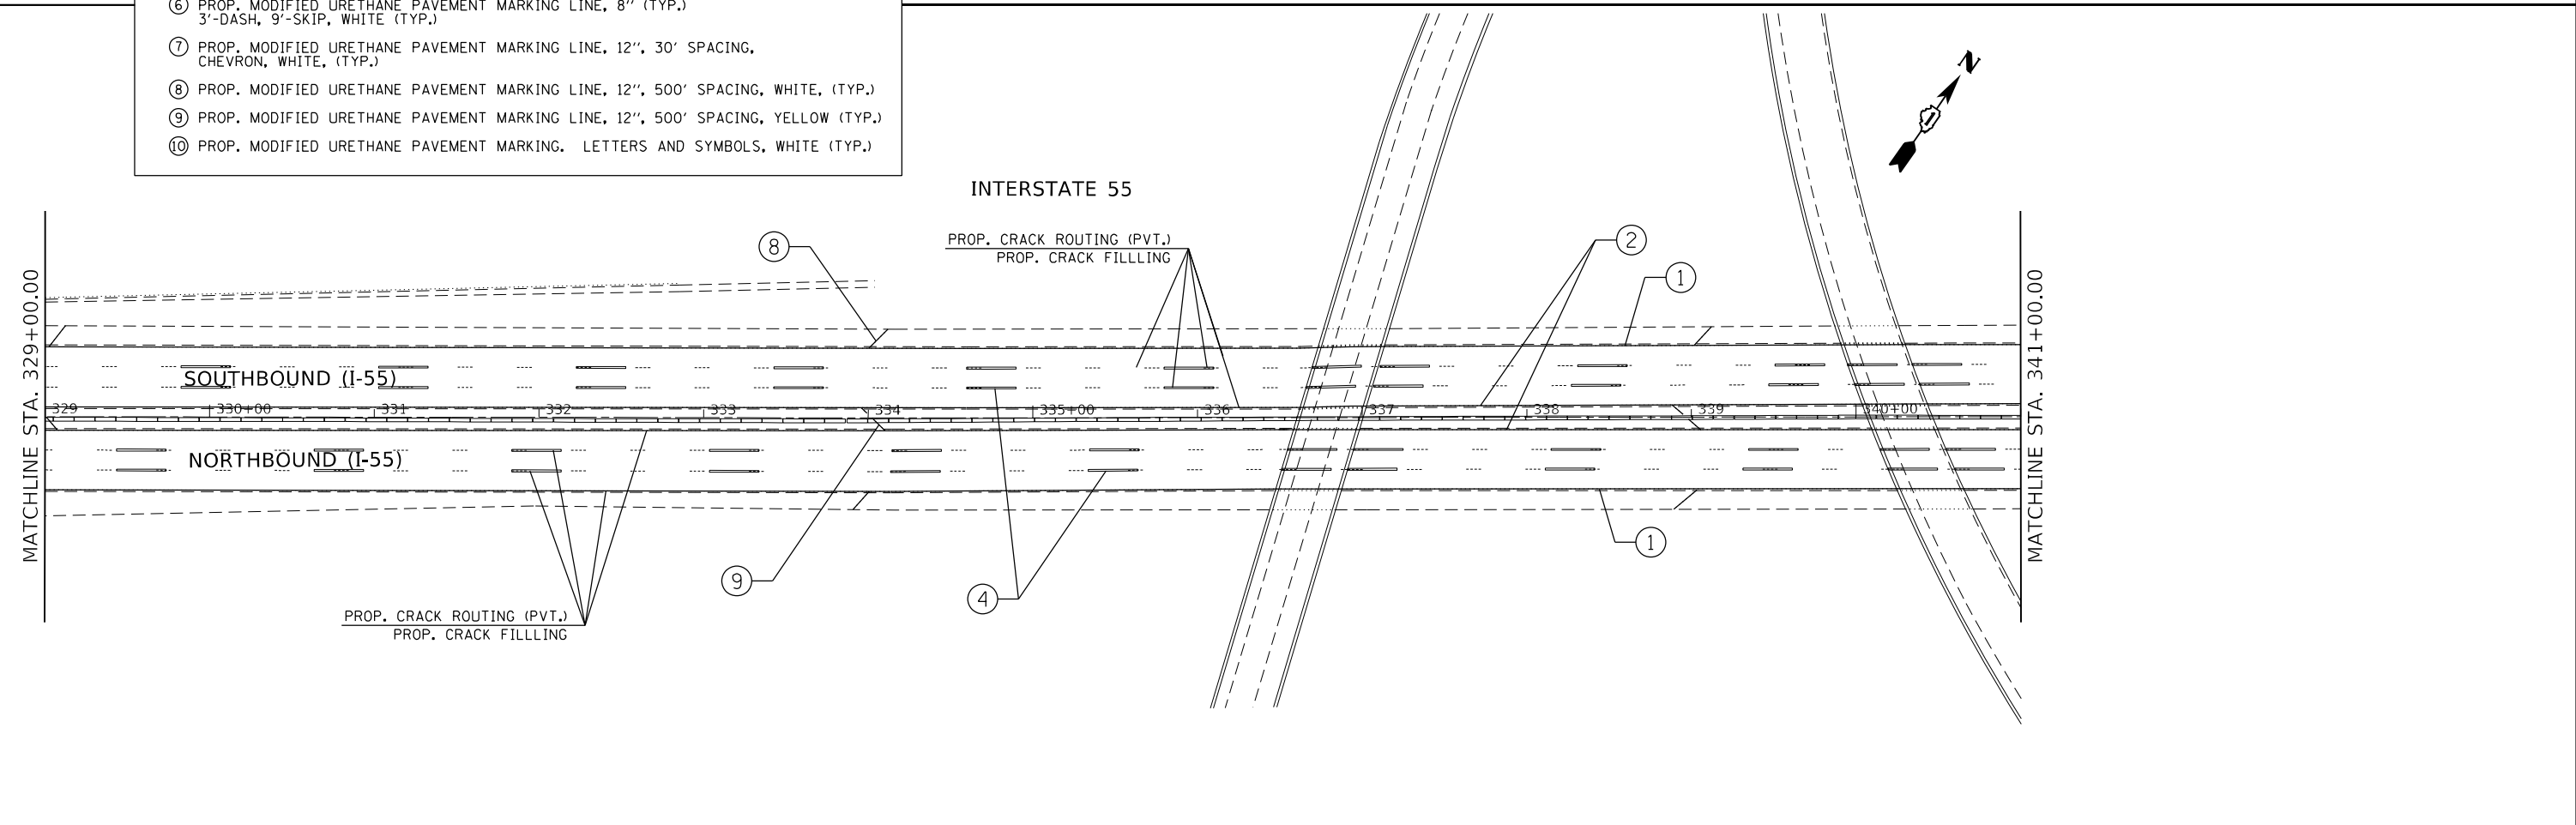

MODEL: Default
 FILE: Mainfile.pxd
 PROJECT: I-55 (Weber Road to Willow Springs Road)
 SHEET: 46 OF 46
 DATE: 6/9/2022



USER NAME = paraynoal	DESIGNED -	REVISED -
PLOT SCALE = 100,0000' / in.	DRAWN -	REVISED -
PLOT DATE = 6/9/2022	CHECKED -	REVISED -
	DATE -	REVISED -

STATE OF ILLINOIS
DEPARTMENT OF TRANSPORTATION

PROPOSED ROADWAY AND PAVEMENT MARKING PLANS
I-55 (WEBER ROAD TO WILLOW SPRINGS ROAD)

SCALE: 1"=50' SHEET OF SHEETS STA. TO STA.

F.A.I. RTE.	SECTION	COUNTY	TOTAL SHEETS	SHEET NO.
55	2021-020-CIS	WILL / DP / COOK	46	16
			CONTRACT NO. 62N42	
ILLINOIS FED. AID PROJECT				

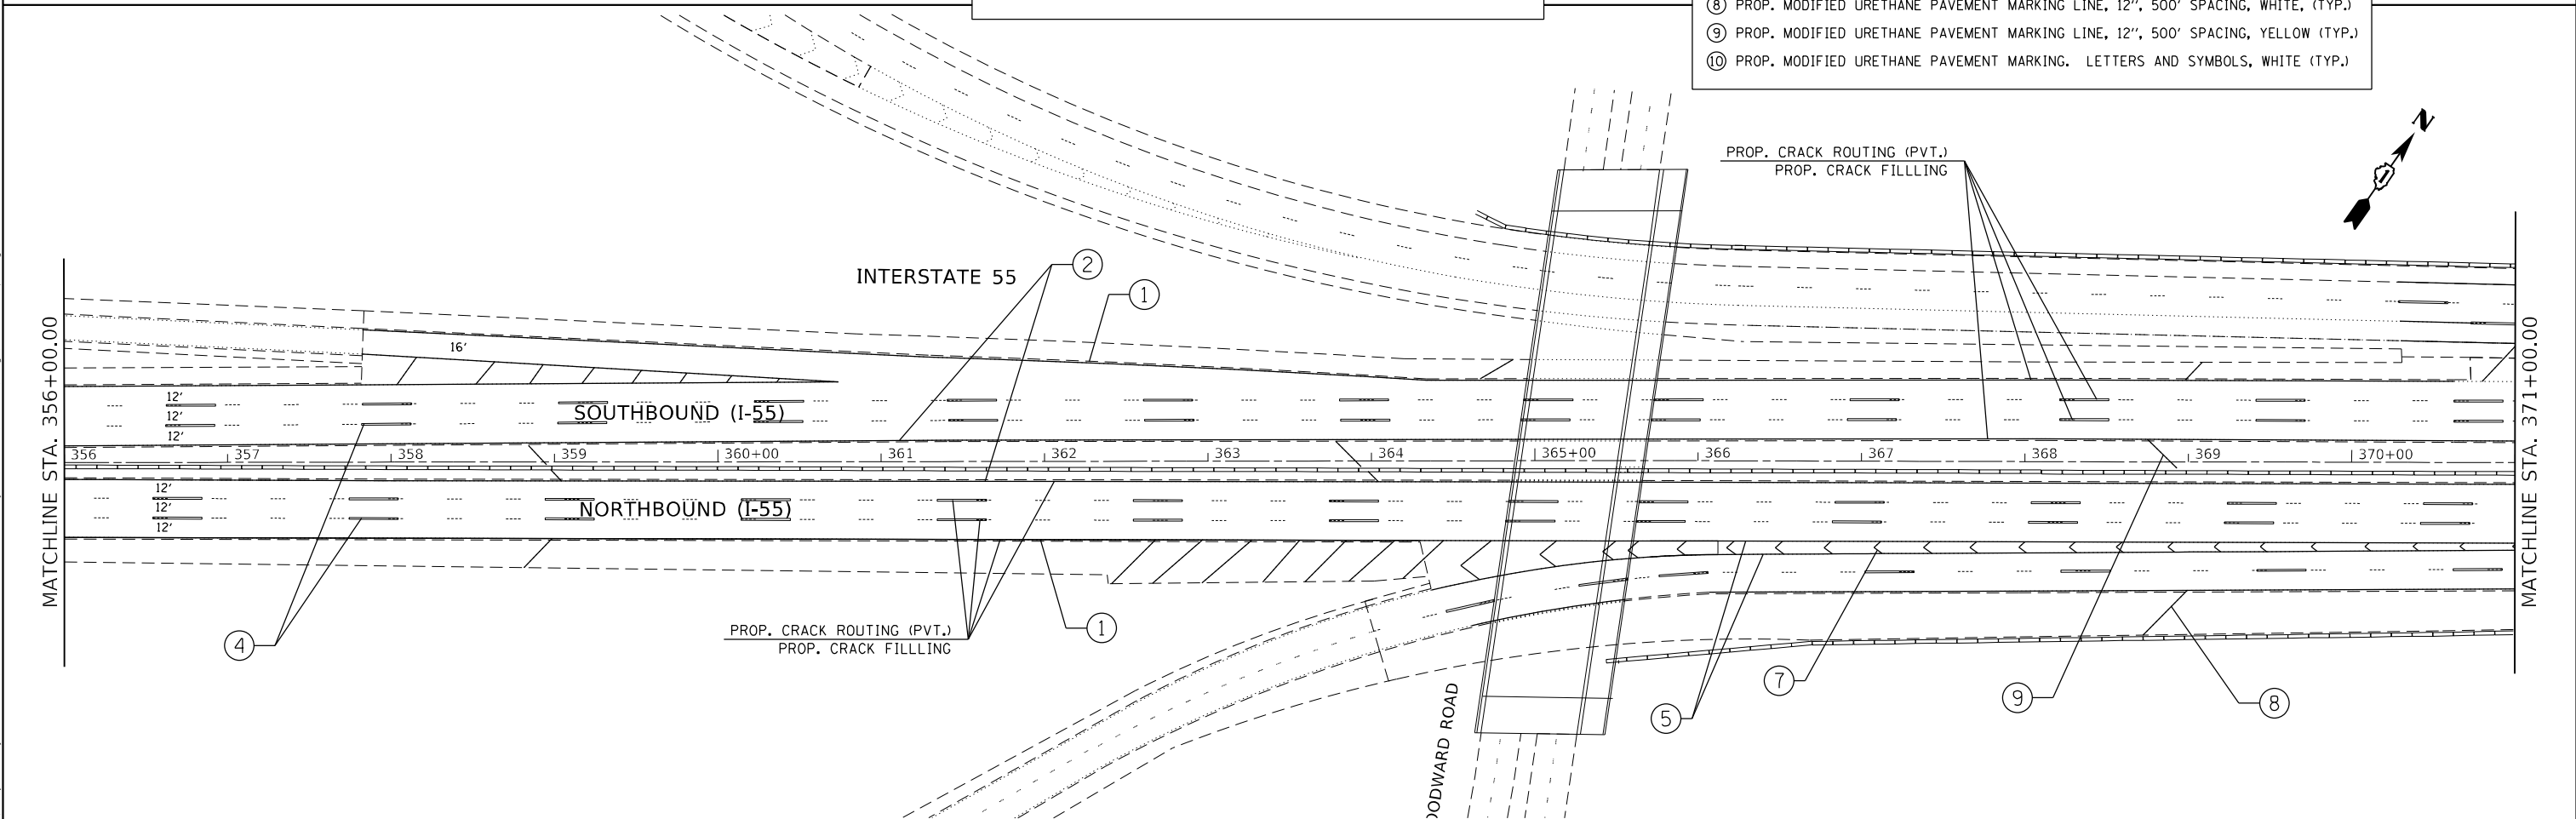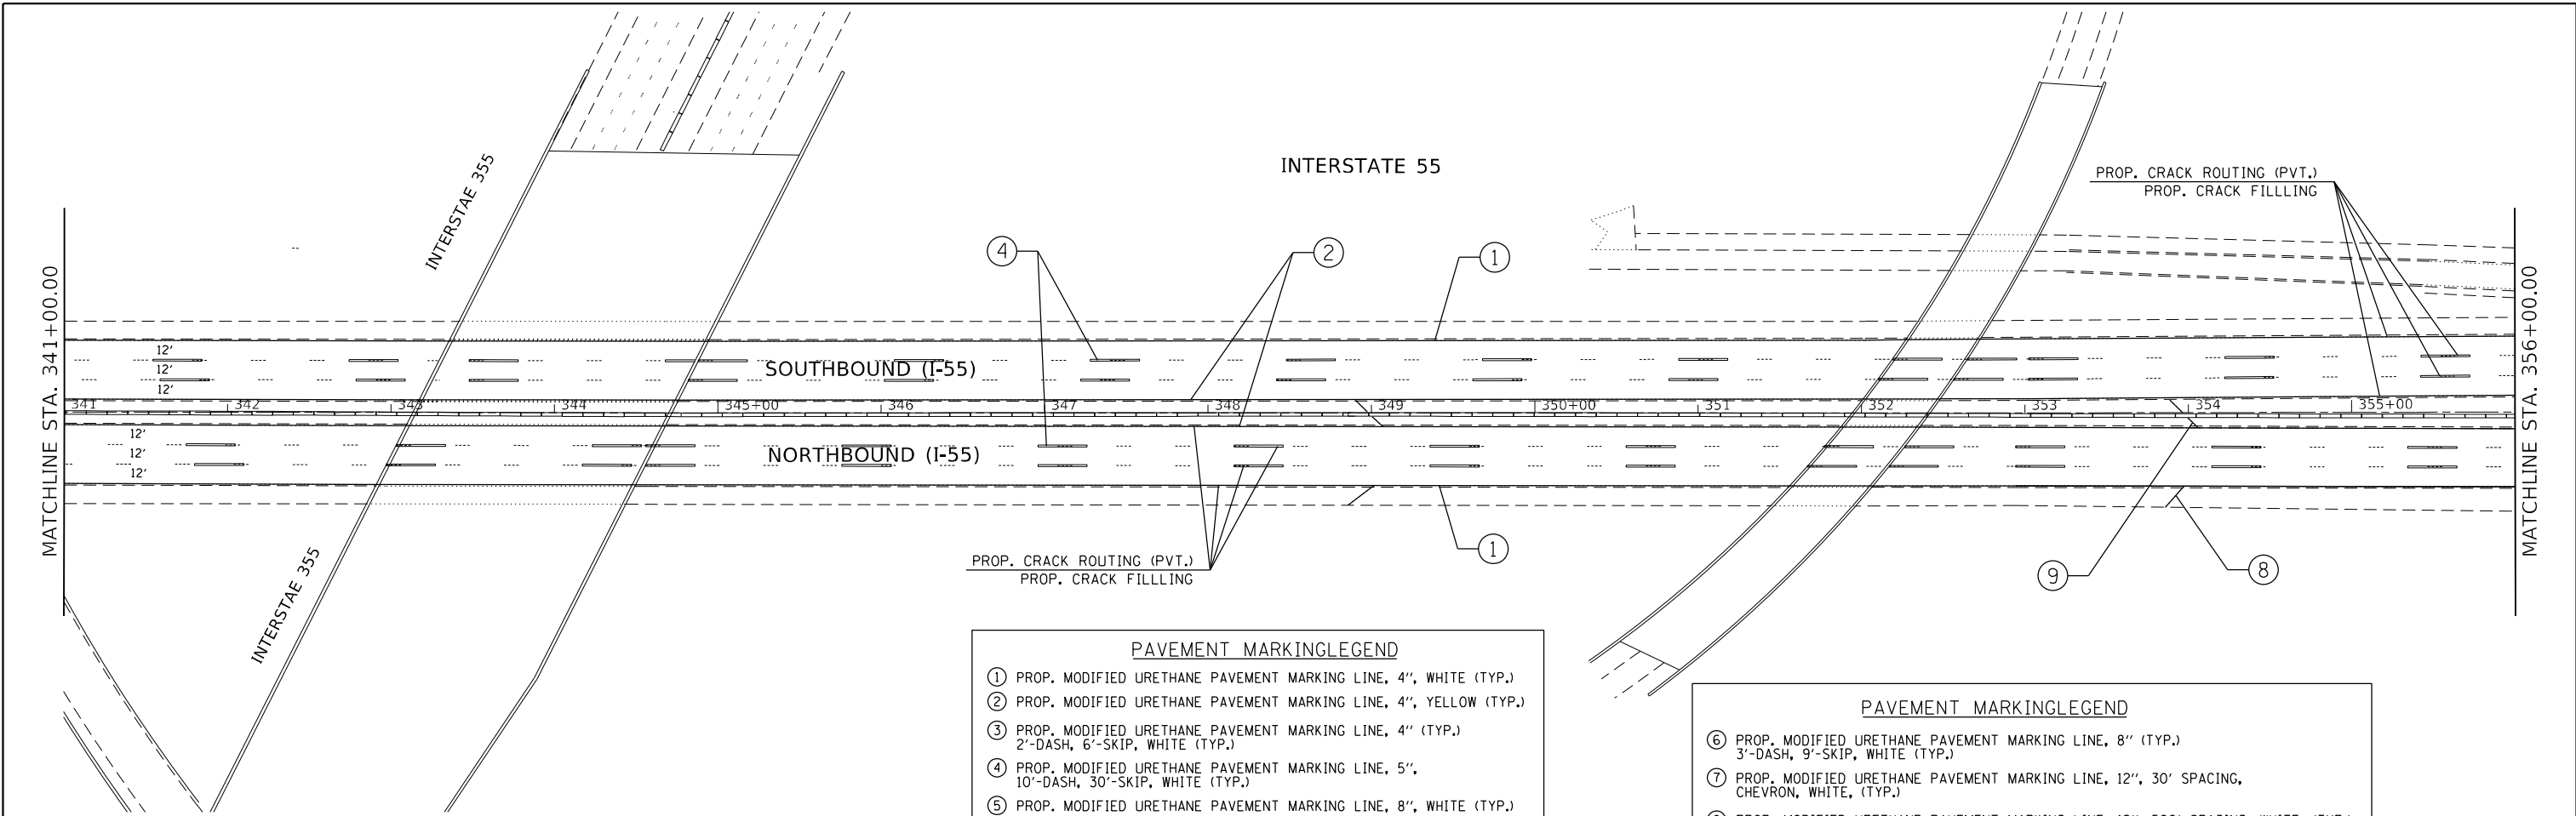

MODEL: Default
 FILE: \\bluestem-bentley.com\P\I\DOT\Documents\DOT Office\Director: I\Project\I-55\I-55\Drawings\I-55\I-55-020-CIS-01.dwg
 PROJECT: I-55 (WEBER ROAD TO WILLOW SPRINGS ROAD)

USER NAME = paraynoal	DESIGNED -	REVISED -	
	DRAWN -	REVISED -	
PLOT SCALE = 100,0000' / in.	CHECKED -	REVISED -	
PLOT DATE = 6/9/2022	DATE -	REVISED -	


**STATE OF ILLINOIS
DEPARTMENT OF TRANSPORTATION**

**PROPOSED ROADWAY AND PAVEMENT MARKING PLANS
I-55 (WEBER ROAD TO WILLOW SPRINGS ROAD)**

SCALE: 1"=50' SHEET OF SHEETS STA. TO STA.

F.A.I. RTE.	SECTION	COUNTY	TOTAL SHEETS	SHEET NO.
55	2021-020-CIS	WILL / DP / COOK	46	17
CONTRACT NO. 62N42				
ILLINOIS FED. AID PROJECT				

MODEL: Default
 FILE: \\bluemc-pw-beadley.com\FW\DOT\Documents\DOT Office\Drawings\1\Project\10922\ICAD\data\Design\10922-1-arh-beadley.dgn

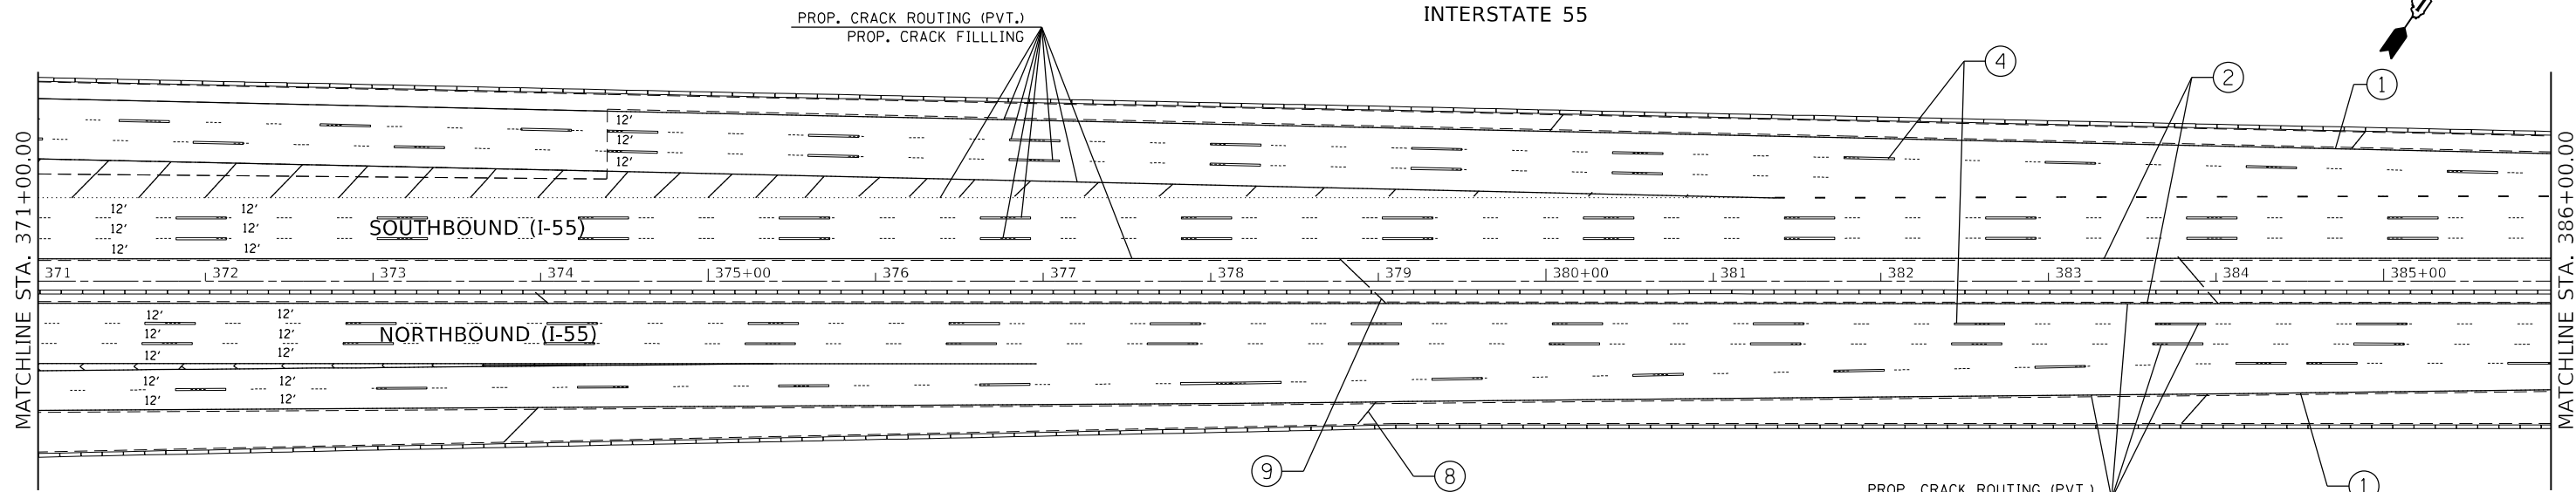


PAVEMENT MARKING LEGEND

- ① PROP. MODIFIED URETHANE PAVEMENT MARKING LINE, 4", WHITE (TYP.)
- ② PROP. MODIFIED URETHANE PAVEMENT MARKING LINE, 4", YELLOW (TYP.)
- ③ PROP. MODIFIED URETHANE PAVEMENT MARKING LINE, 4" (TYP.)
2'-DASH, 6'-SKIP, WHITE (TYP.)
- ④ PROP. MODIFIED URETHANE PAVEMENT MARKING LINE, 5",
10'-DASH, 30'-SKIP, WHITE (TYP.)
- ⑤ PROP. MODIFIED URETHANE PAVEMENT MARKING LINE, 8", WHITE (TYP.)

PAVEMENT MARKING LEGEND

- ⑥ PROP. MODIFIED URETHANE PAVEMENT MARKING LINE, 8" (TYP.)
3'-DASH, 9'-SKIP, WHITE (TYP.)
- ⑦ PROP. MODIFIED URETHANE PAVEMENT MARKING LINE, 12", 30' SPACING,
CHEVRON, WHITE, (TYP.)
- ⑧ PROP. MODIFIED URETHANE PAVEMENT MARKING LINE, 12", 500' SPACING, WHITE, (TYP.)
- ⑨ PROP. MODIFIED URETHANE PAVEMENT MARKING LINE, 12", 500' SPACING, YELLOW (TYP.)
- ⑩ PROP. MODIFIED URETHANE PAVEMENT MARKING. LETTERS AND SYMBOLS, WHITE (TYP.)

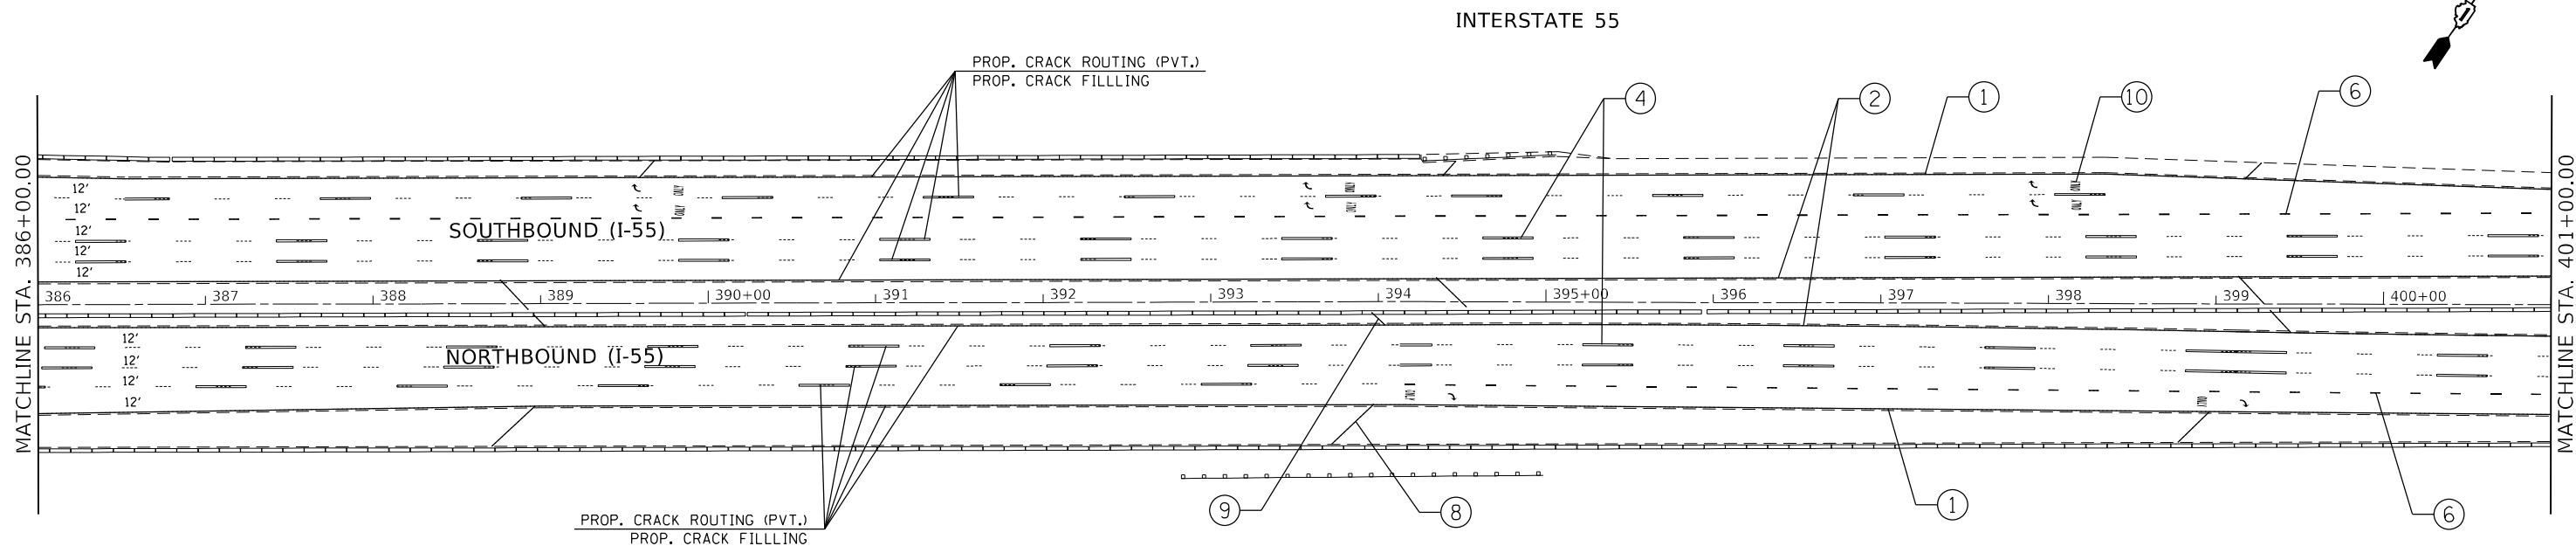


USER NAME = paraynoal	DESIGNED -	REVISED -
	DRAWN -	REVISED -
PLOT SCALE = 100,0000' / in.	CHECKED -	REVISED -
PLOT DATE = 6/9/2022	DATE -	REVISED -

**STATE OF ILLINOIS
DEPARTMENT OF TRANSPORTATION**

**PROPOSED ROADWAY AND PAVEMENT MARKING PLANS
I-55 (WEBER ROAD TO WILLOW SPRINGS ROAD)**


SCALE: 1"=50' SHEET OF SHEETS STA. TO STA.

F.A.I. RTE.	SECTION	COUNTY	TOTAL SHEETS	SHEET NO.
55	2021-020-CIS	WILL / DP / COOK	46	18
CONTRACT NO. 62N42				
ILLINOIS FED. AID PROJECT				

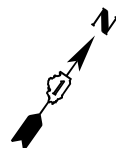

PAVEMENT MARKING LEGEND

- ① PROP. MODIFIED URETHANE PAVEMENT MARKING LINE, 4", WHITE (TYP.)
- ② PROP. MODIFIED URETHANE PAVEMENT MARKING LINE, 4", YELLOW (TYP.)
- ③ PROP. MODIFIED URETHANE PAVEMENT MARKING LINE, 4" (TYP.)
- ④ PROP. MODIFIED URETHANE PAVEMENT MARKING LINE, 5", 10'-DASH, 30'-SKIP, WHITE (TYP.)
- ⑤ PROP. MODIFIED URETHANE PAVEMENT MARKING LINE, 8", WHITE (TYP.)
- ⑥ PROP. MODIFIED URETHANE PAVEMENT MARKING LINE, 8" (TYP.)
- ⑦ PROP. MODIFIED URETHANE PAVEMENT MARKING LINE, 8" (TYP.)
- ⑧ PROP. MODIFIED URETHANE PAVEMENT MARKING LINE, 8" (TYP.)
- ⑨ PROP. MODIFIED URETHANE PAVEMENT MARKING LINE, 12", 500' SPACING, WHITE, (TYP.)
- ⑩ PROP. MODIFIED URETHANE PAVEMENT MARKING LINE, 12", 500' SPACING, YELLOW (TYP.)
- ⑪ PROP. MODIFIED URETHANE PAVEMENT MARKING. LETTERS AND SYMBOLS, WHITE (TYP.)

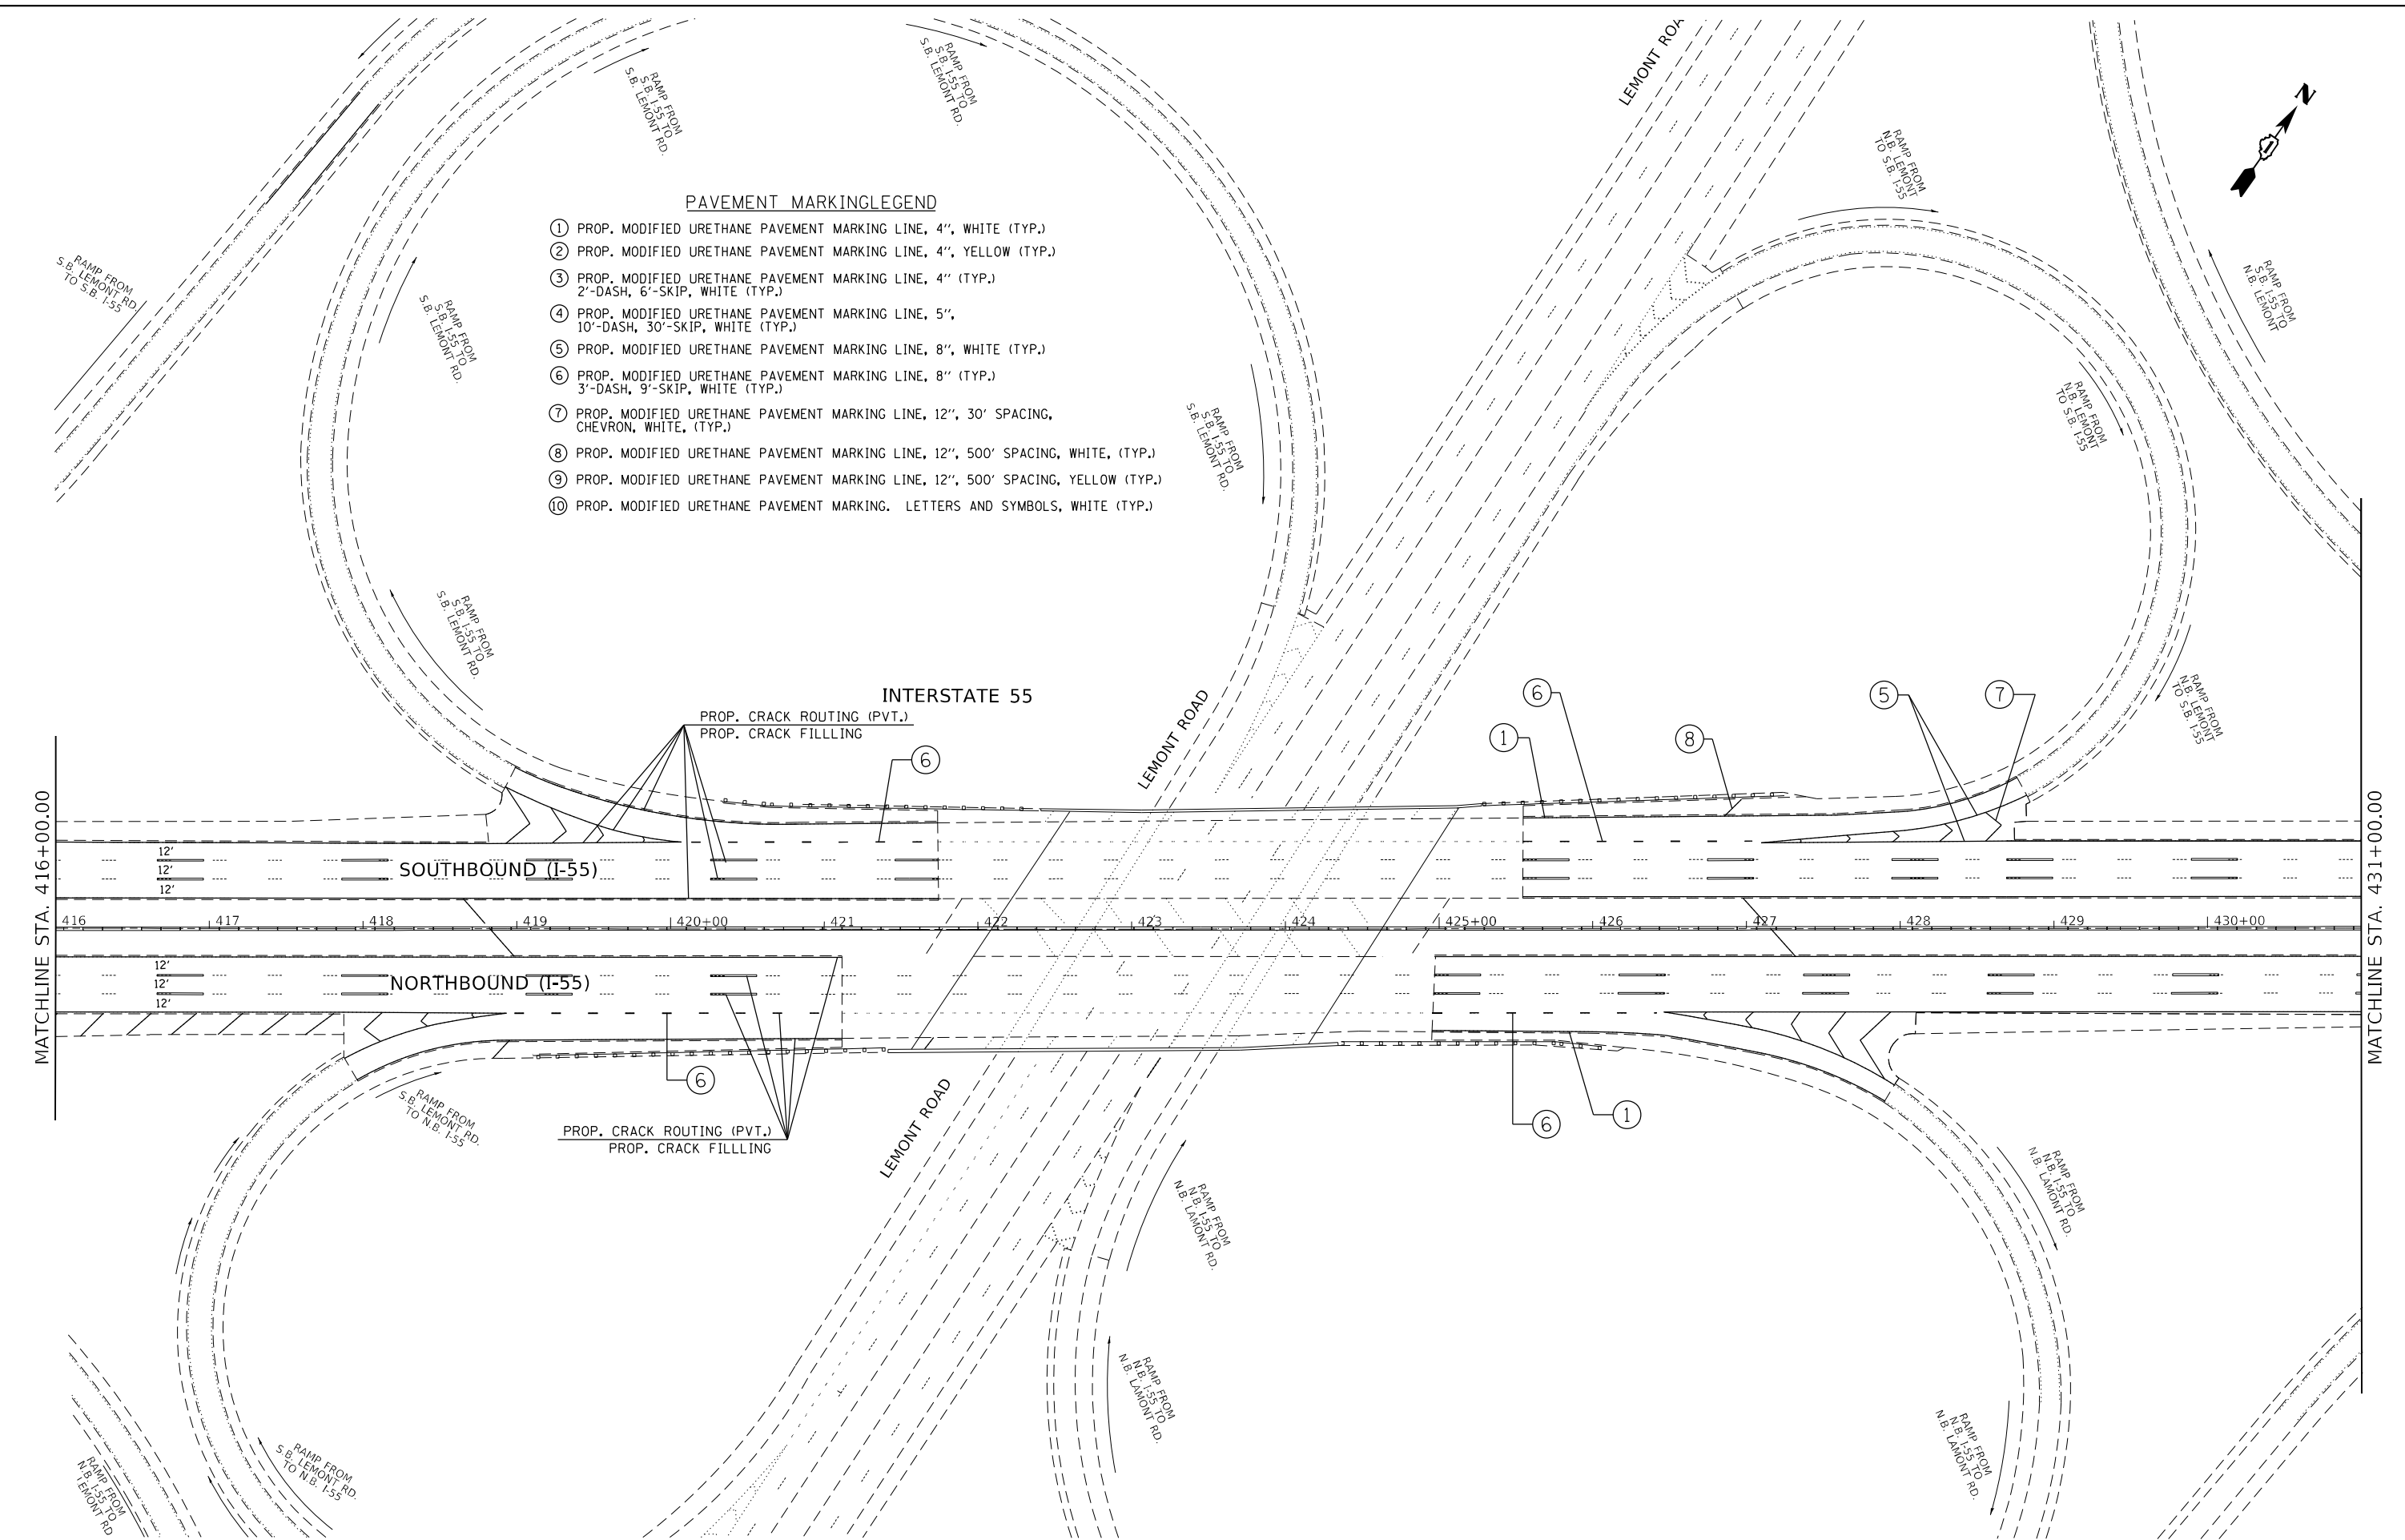

MATCHLINE STA. 416+00.00

MATCHLINE STA. 431+00.00

MODEL: Default
FILE NAME: \\pilot\paw\benefy.com\PIV\DOT\Documents\DOT Office\Dir\rdet_1\Project\109221\CAD\data\Design\109221-1-ar-1-ban.dgn

USER NAME = paraynoal	DESIGNED -	REVISED -
PLOT SCALE = 100,0000' / in.	DRAWN -	REVISED -
PLOT DATE = 6/9/2022	CHECKED -	REVISED -
	DATE -	REVISED -

**STATE OF ILLINOIS
DEPARTMENT OF TRANSPORTATION**



PROPOSED ROADWAY AND PAVEMENT MARKING PLANS
I-55 (WEBER ROAD TO WILLOW SPRINGS ROAD)

SCALE: 1"=50' SHEET OF SHEETS STA. TO STA.

F.A.I. RTE.	SECTION	COUNTY	TOTAL SHEETS	SHEET NO.
55	2021-020-CIS	WILL / DP / COOK	46	20
ILLINOIS FED. AID PROJECT			CONTRACT NO. 62N42	

PAVEMENT MARKING LEGEND

- ① PROP. MODIFIED URETHANE PAVEMENT MARKING LINE, 4", WHITE (TYP.)
- ② PROP. MODIFIED URETHANE PAVEMENT MARKING LINE, 4", YELLOW (TYP.)
- ③ PROP. MODIFIED URETHANE PAVEMENT MARKING LINE, 4" (TYP.)
2'-DASH, 6'-SKIP, WHITE (TYP.)
- ④ PROP. MODIFIED URETHANE PAVEMENT MARKING LINE, 5",
10'-DASH, 30'-SKIP, WHITE (TYP.)
- ⑤ PROP. MODIFIED URETHANE PAVEMENT MARKING LINE, 8", WHITE (TYP.)
- ⑥ PROP. MODIFIED URETHANE PAVEMENT MARKING LINE, 8" (TYP.)
3'-DASH, 9'-SKIP, WHITE (TYP.)
- ⑦ PROP. MODIFIED URETHANE PAVEMENT MARKING LINE, 12", 30' SPACING,
CHEVRON, WHITE, (TYP.)
- ⑧ PROP. MODIFIED URETHANE PAVEMENT MARKING LINE, 12", 500' SPACING, WHITE, (TYP.)
- ⑨ PROP. MODIFIED URETHANE PAVEMENT MARKING LINE, 12", 500' SPACING, YELLOW (TYP.)
- ⑩ PROP. MODIFIED URETHANE PAVEMENT MARKING. LETTERS AND SYMBOLS, WHITE (TYP.)

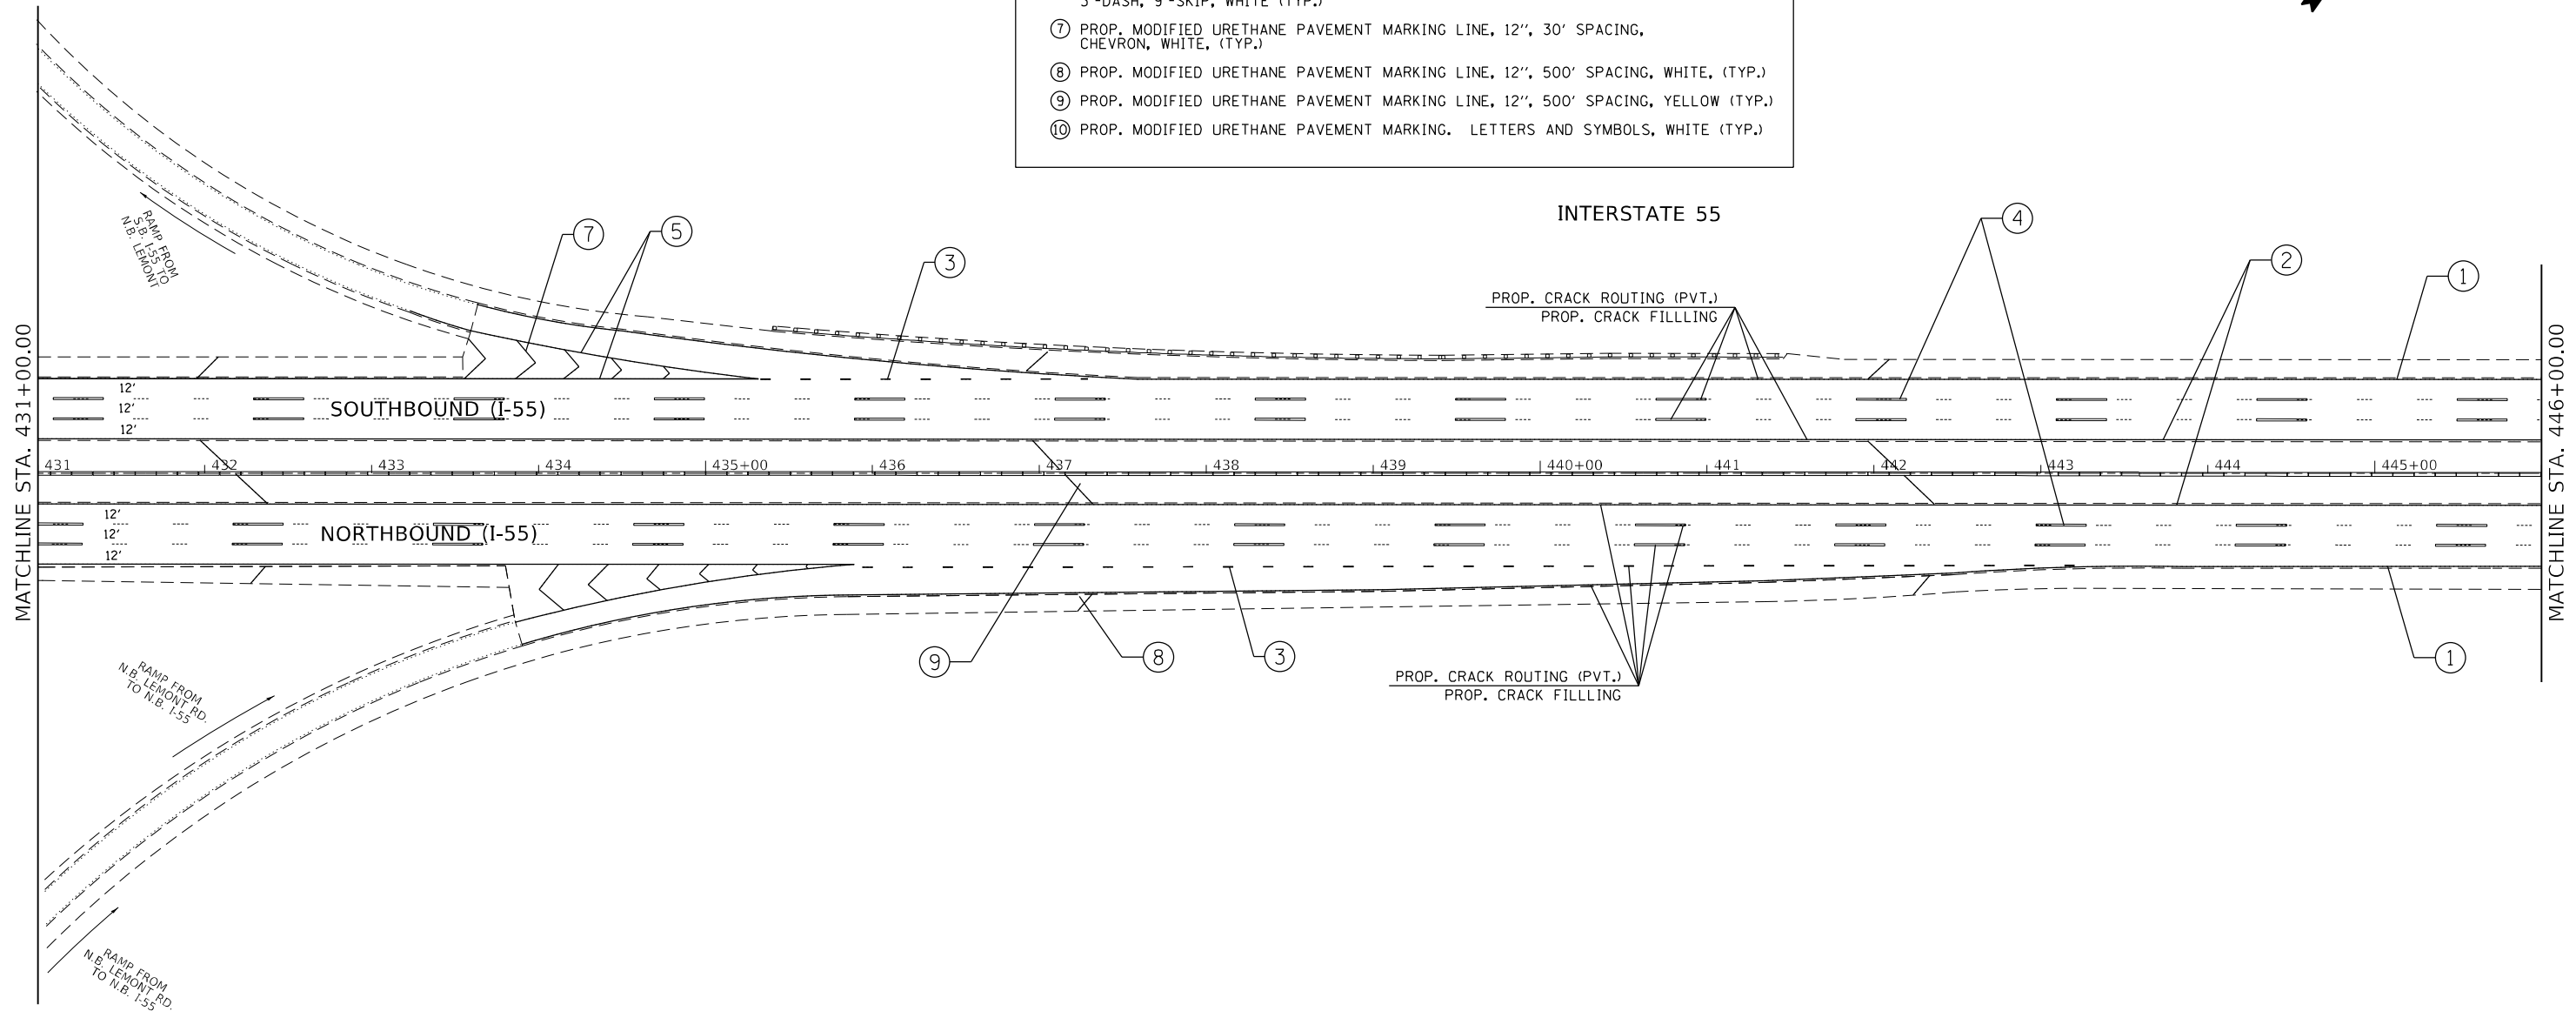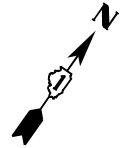

MODEL: Default
 FILE: \\na11e01.pw.bentley.com\FW\DOT\Documents\DOT Office\Dir\rdet_1\Project\109221\CADD\data\Design\109221-1-1-1-1-1.dwg


USER NAME = paraynoal	DESIGNED -	REVISED -
PLOT SCALE = 100,0000' / in.	DRAWN -	REVISED -
PLOT DATE = 6/9/2022	CHECKED -	REVISED -
	DATE -	REVISED -

**STATE OF ILLINOIS
DEPARTMENT OF TRANSPORTATION**

**PROPOSED ROADWAY AND PAVEMENT MARKING PLANS
I-55 (WEBER ROAD TO WILLOW SPRINGS ROAD)**

SCALE: 1"=50' SHEET OF SHEETS STA. TO STA.

F.A.I. RTE.	SECTION	COUNTY	TOTAL SHEETS	SHEET NO.
55	2021-020-CJS	WILL / DP / COOK	46	21
ILLINOIS FED. AID PROJECT			CONTRACT NO. 62N42	

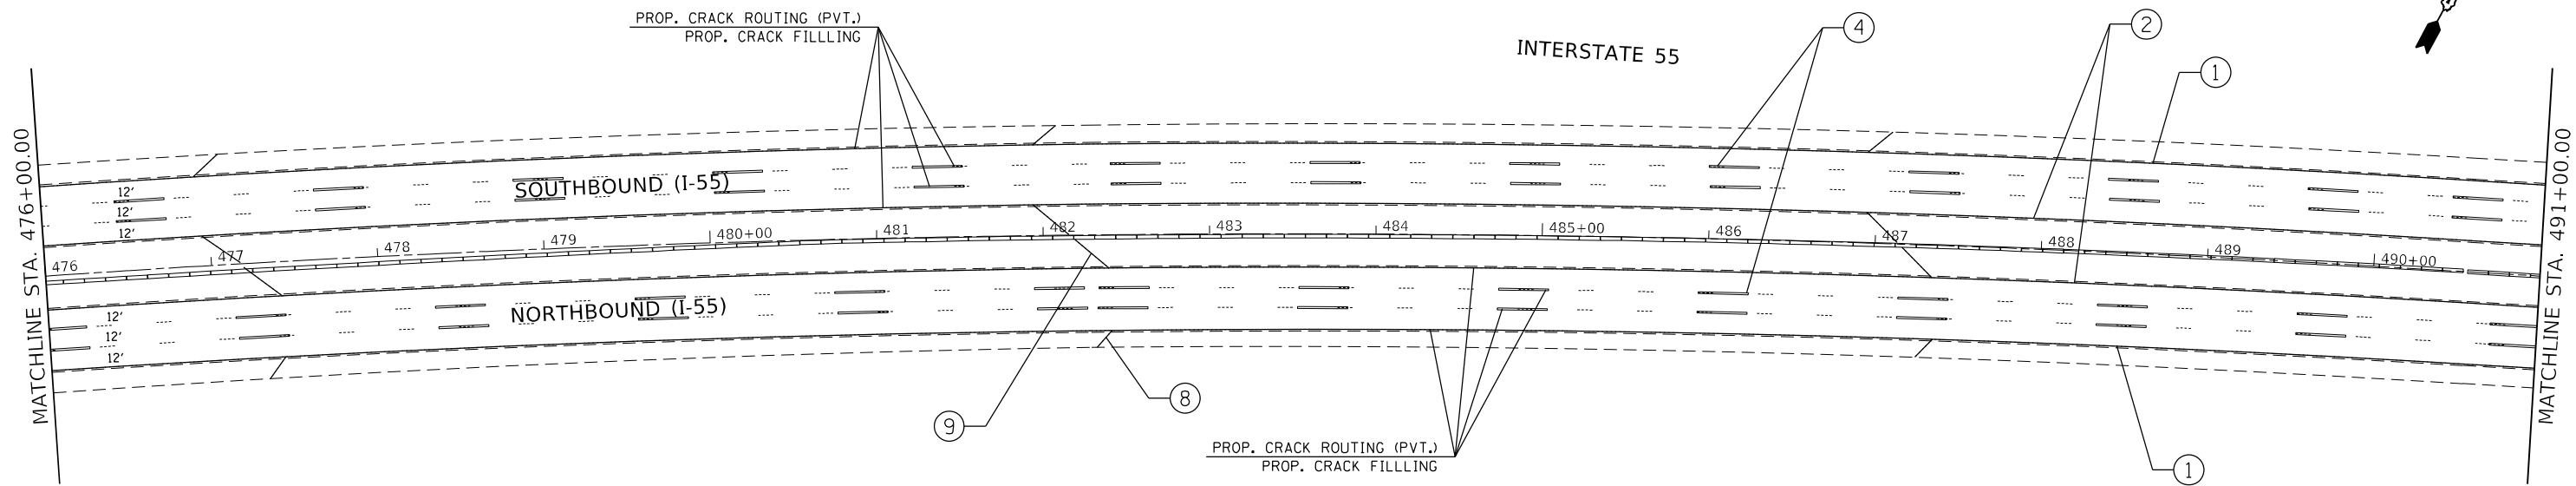


PAVEMENT MARKING LEGEND

- ① PROP. MODIFIED URETHANE PAVEMENT MARKING LINE, 4", WHITE (TYP.)
- ② PROP. MODIFIED URETHANE PAVEMENT MARKING LINE, 4", YELLOW (TYP.)
- ③ PROP. MODIFIED URETHANE PAVEMENT MARKING LINE, 4" (TYP.)
2"-DASH, 6"-SKIP, WHITE (TYP.)
- ④ PROP. MODIFIED URETHANE PAVEMENT MARKING LINE, 5",
10"-DASH, 30"-SKIP, WHITE (TYP.)
- ⑤ PROP. MODIFIED URETHANE PAVEMENT MARKING LINE, 8", WHITE (TYP.)

PAVEMENT MARKING LEGEND

- ⑥ PROP. MODIFIED URETHANE PAVEMENT MARKING LINE, 8"
3'-DASH, 9'-SKIP, WHITE (TYP.)
- ⑦ PROP. MODIFIED URETHANE PAVEMENT MARKING LINE, 12", 30' SPACING,
CHEVRON, WHITE, (TYP.)
- ⑧ PROP. MODIFIED URETHANE PAVEMENT MARKING LINE, 12", 500' SPACING, WHITE, (TYP.)
- ⑨ PROP. MODIFIED URETHANE PAVEMENT MARKING LINE, 12", 500' SPACING, YELLOW (TYP.)
- ⑩ PROP. MODIFIED URETHANE PAVEMENT MARKING. LETTERS AND SYMBOLS, WHITE (TYP.)

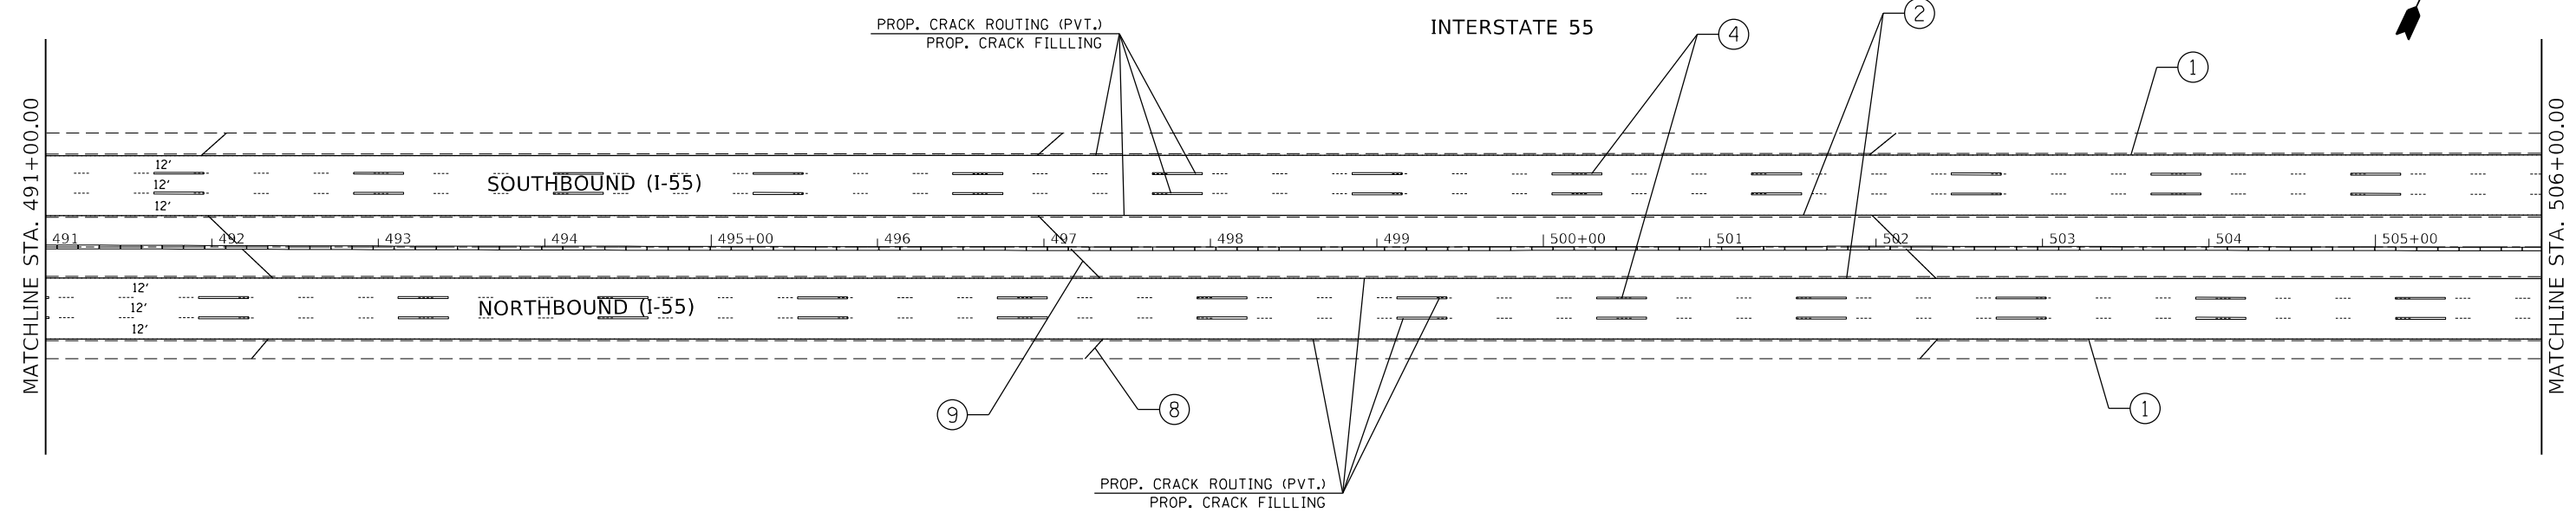

MODEL: Default
 FILE NAME: p:\project\2021\2021-020\CADD\Drawings\2021-020-023-1-Sub-A-Plan.dwg
 PROJECT: I-55 (WEBER ROAD TO WILLOW SPRINGS ROAD)
 SHEET: 23 OF 46


USER NAME = paraynoal	DESIGNED -	REVISED -
PLOT SCALE = 100,0000' / in.	DRAWN -	REVISED -
PLOT DATE = 6/9/2022	CHECKED -	REVISED -
	DATE -	REVISED -

**STATE OF ILLINOIS
DEPARTMENT OF TRANSPORTATION**

**PROPOSED ROADWAY AND PAVEMENT MARKING PLANS
I-55 (WEBER ROAD TO WILLOW SPRINGS ROAD)**

SCALE: 1"=50' SHEET OF SHEETS STA. TO STA.

F.A.I. RTE.	SECTION	COUNTY	TOTAL SHEETS	SHEET NO.
55	2021-020-CIS	WILL / DP / COOK	46	23
CONTRACT NO. 62N42				
ILLINOIS FED. AID PROJECT				

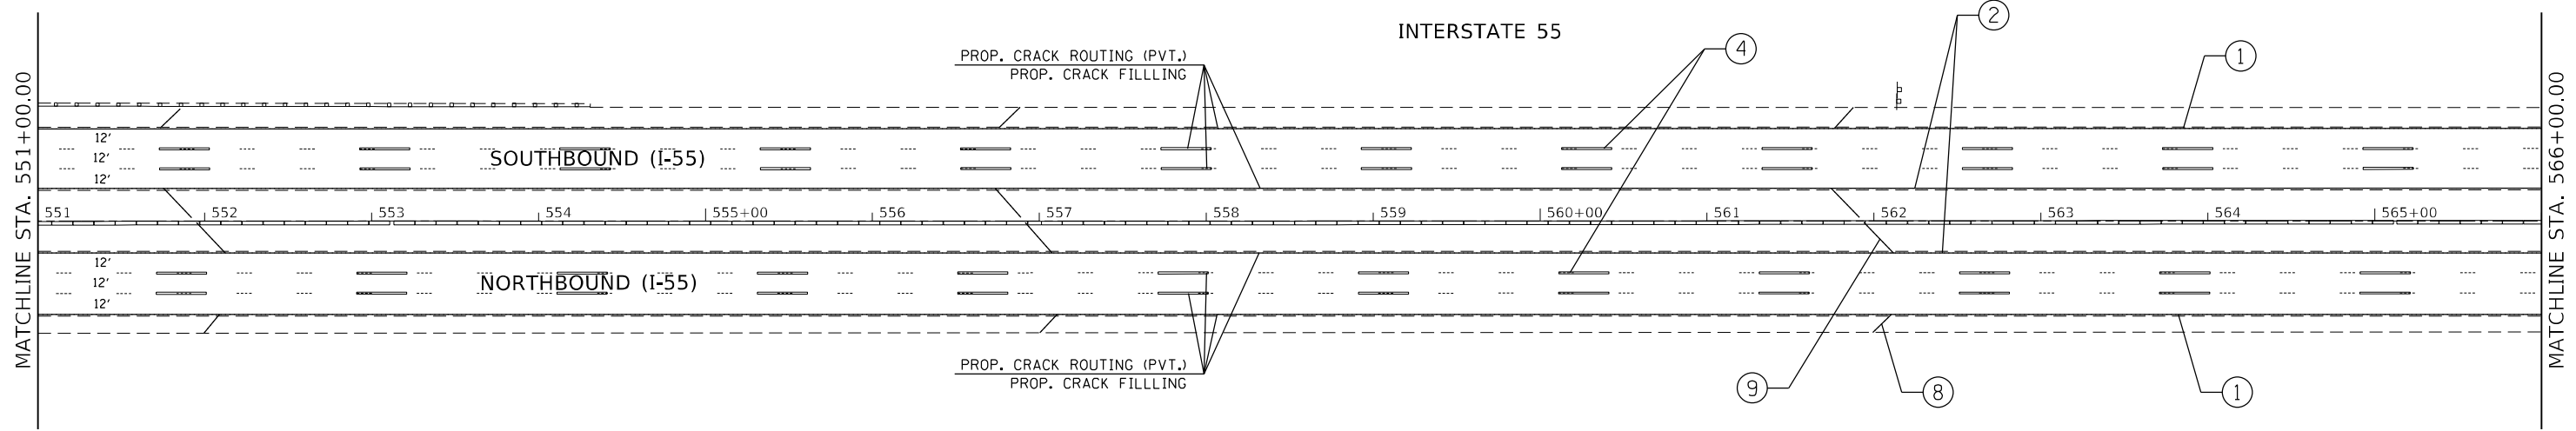



PAVEMENT MARKING LEGEND

- ① PROP. MODIFIED URETHANE PAVEMENT MARKING LINE, 4", WHITE (TYP.)
- ② PROP. MODIFIED URETHANE PAVEMENT MARKING LINE, 4", YELLOW (TYP.)
- ③ PROP. MODIFIED URETHANE PAVEMENT MARKING LINE, 4" (TYP.)
2'-DASH, 6'-SKIP, WHITE (TYP.)
- ④ PROP. MODIFIED URETHANE PAVEMENT MARKING LINE, 5",
10'-DASH, 30'-SKIP, WHITE (TYP.)
- ⑤ PROP. MODIFIED URETHANE PAVEMENT MARKING LINE, 8", WHITE (TYP.)

PAVEMENT MARKING LEGEND

- ⑥ PROP. MODIFIED URETHANE PAVEMENT MARKING LINE, 8"
3'-DASH, 9'-SKIP, WHITE (TYP.)
- ⑦ PROP. MODIFIED URETHANE PAVEMENT MARKING LINE, 12", 30' SPACING,
CHEVRON, WHITE, (TYP.)
- ⑧ PROP. MODIFIED URETHANE PAVEMENT MARKING LINE, 12", 500' SPACING, WHITE, (TYP.)
- ⑨ PROP. MODIFIED URETHANE PAVEMENT MARKING LINE, 12", 500' SPACING, YELLOW (TYP.)
- ⑩ PROP. MODIFIED URETHANE PAVEMENT MARKING. LETTERS AND SYMBOLS, WHITE (TYP.)

PORTSMOUTH DRIVE

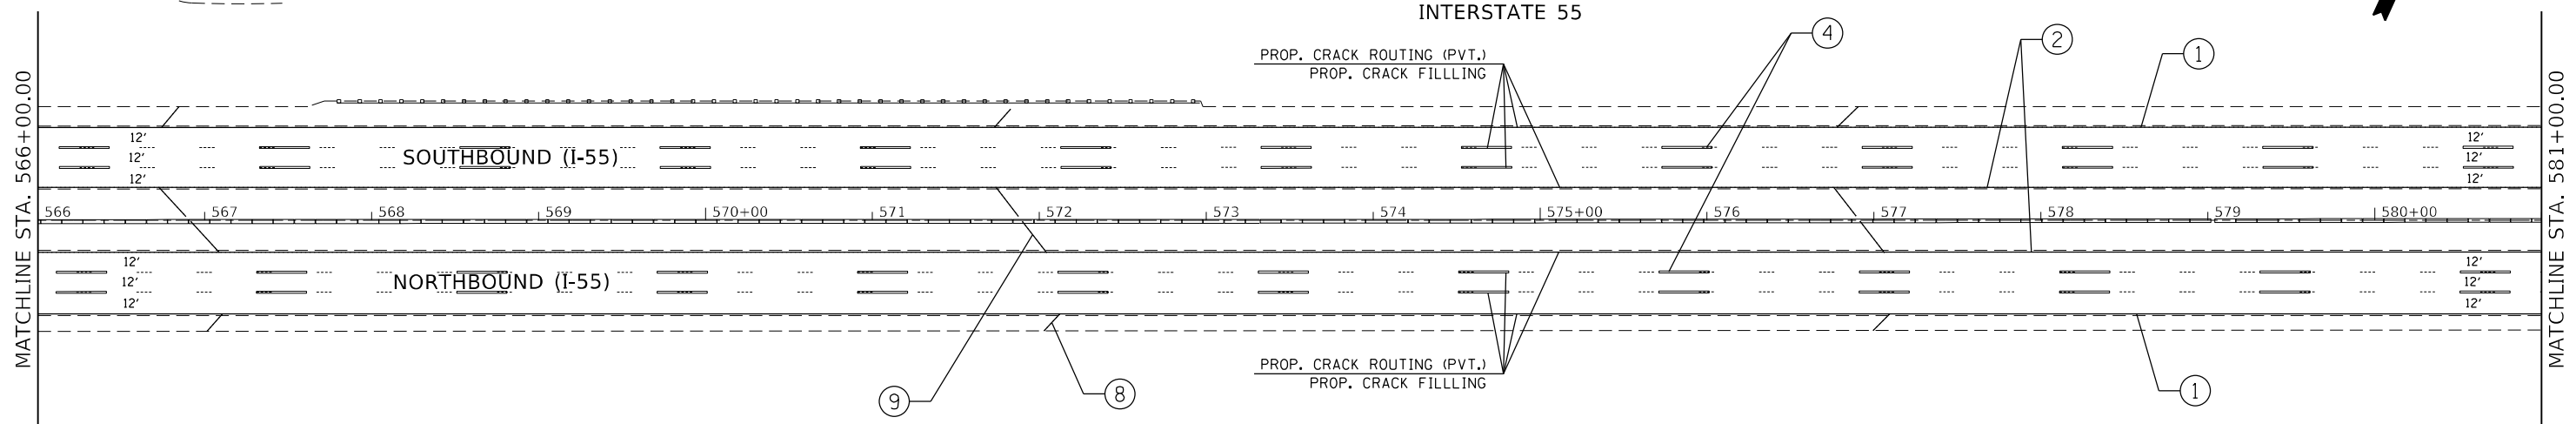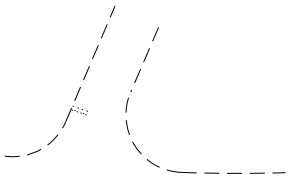

MODEL: Default
 FILE: Mainfile.pdw
 PROJECT: I:\Projects\DOT\Documents\DOT\Office\District_1\Projects\I-55\2021-020-CIS\2021-020-CIS.dwg
 USER: paraynoal
 DATE: 6/9/2022

USER NAME = paraynoal	DESIGNED -	REVISED -
DRAWN -	REVISOR -	REVISIONS -
PLOT SCALE = 100,0000' / in.	CHECKED -	REVISOR -
PLOT DATE = 6/9/2022	DATE -	REVISIONS -


**STATE OF ILLINOIS
DEPARTMENT OF TRANSPORTATION**

**PROPOSED ROADWAY AND PAVEMENT MARKING PLANS
I-55 (WEBER ROAD TO WILLOW SPRINGS ROAD)**

SCALE: 1"=50' SHEET OF SHEETS STA. TO STA.

F.A.I. RTE.	SECTION	COUNTY	TOTAL SHEETS	SHEET NO.
55	2021-020-CIS	WILL / DP / COOK	46	27
CONTRACT NO. 62N42				
ILLINOIS FED. AID PROJECT				

PAVEMENT MARKING LEGEND	
①	PROP. MODIFIED URETHANE PAVEMENT MARKING LINE, 4", WHITE (TYP.)
②	PROP. MODIFIED URETHANE PAVEMENT MARKING LINE, 4", YELLOW (TYP.)
③	PROP. MODIFIED URETHANE PAVEMENT MARKING LINE, 4" (TYP.) 2'-DASH, 6'-SKIP, WHITE (TYP.)
④	PROP. MODIFIED URETHANE PAVEMENT MARKING LINE, 5", 10'-DASH, 30'-SKIP, WHITE (TYP.)
⑤	PROP. MODIFIED URETHANE PAVEMENT MARKING LINE, 8", WHITE (TYP.)
⑥	PROP. MODIFIED URETHANE PAVEMENT MARKING LINE, 8" (TYP.) 3'-DASH, 9'-SKIP, WHITE (TYP.)
⑦	PROP. MODIFIED URETHANE PAVEMENT MARKING LINE, 12", 30' SPACING, CHEVRON, WHITE, (TYP.)
⑧	PROP. MODIFIED URETHANE PAVEMENT MARKING LINE, 12", 500' SPACING, WHITE, (TYP.)
⑨	PROP. MODIFIED URETHANE PAVEMENT MARKING LINE, 12", 500' SPACING, YELLOW (TYP.)
⑩	PROP. MODIFIED URETHANE PAVEMENT MARKING. LETTERS AND SYMBOLS, WHITE (TYP.)

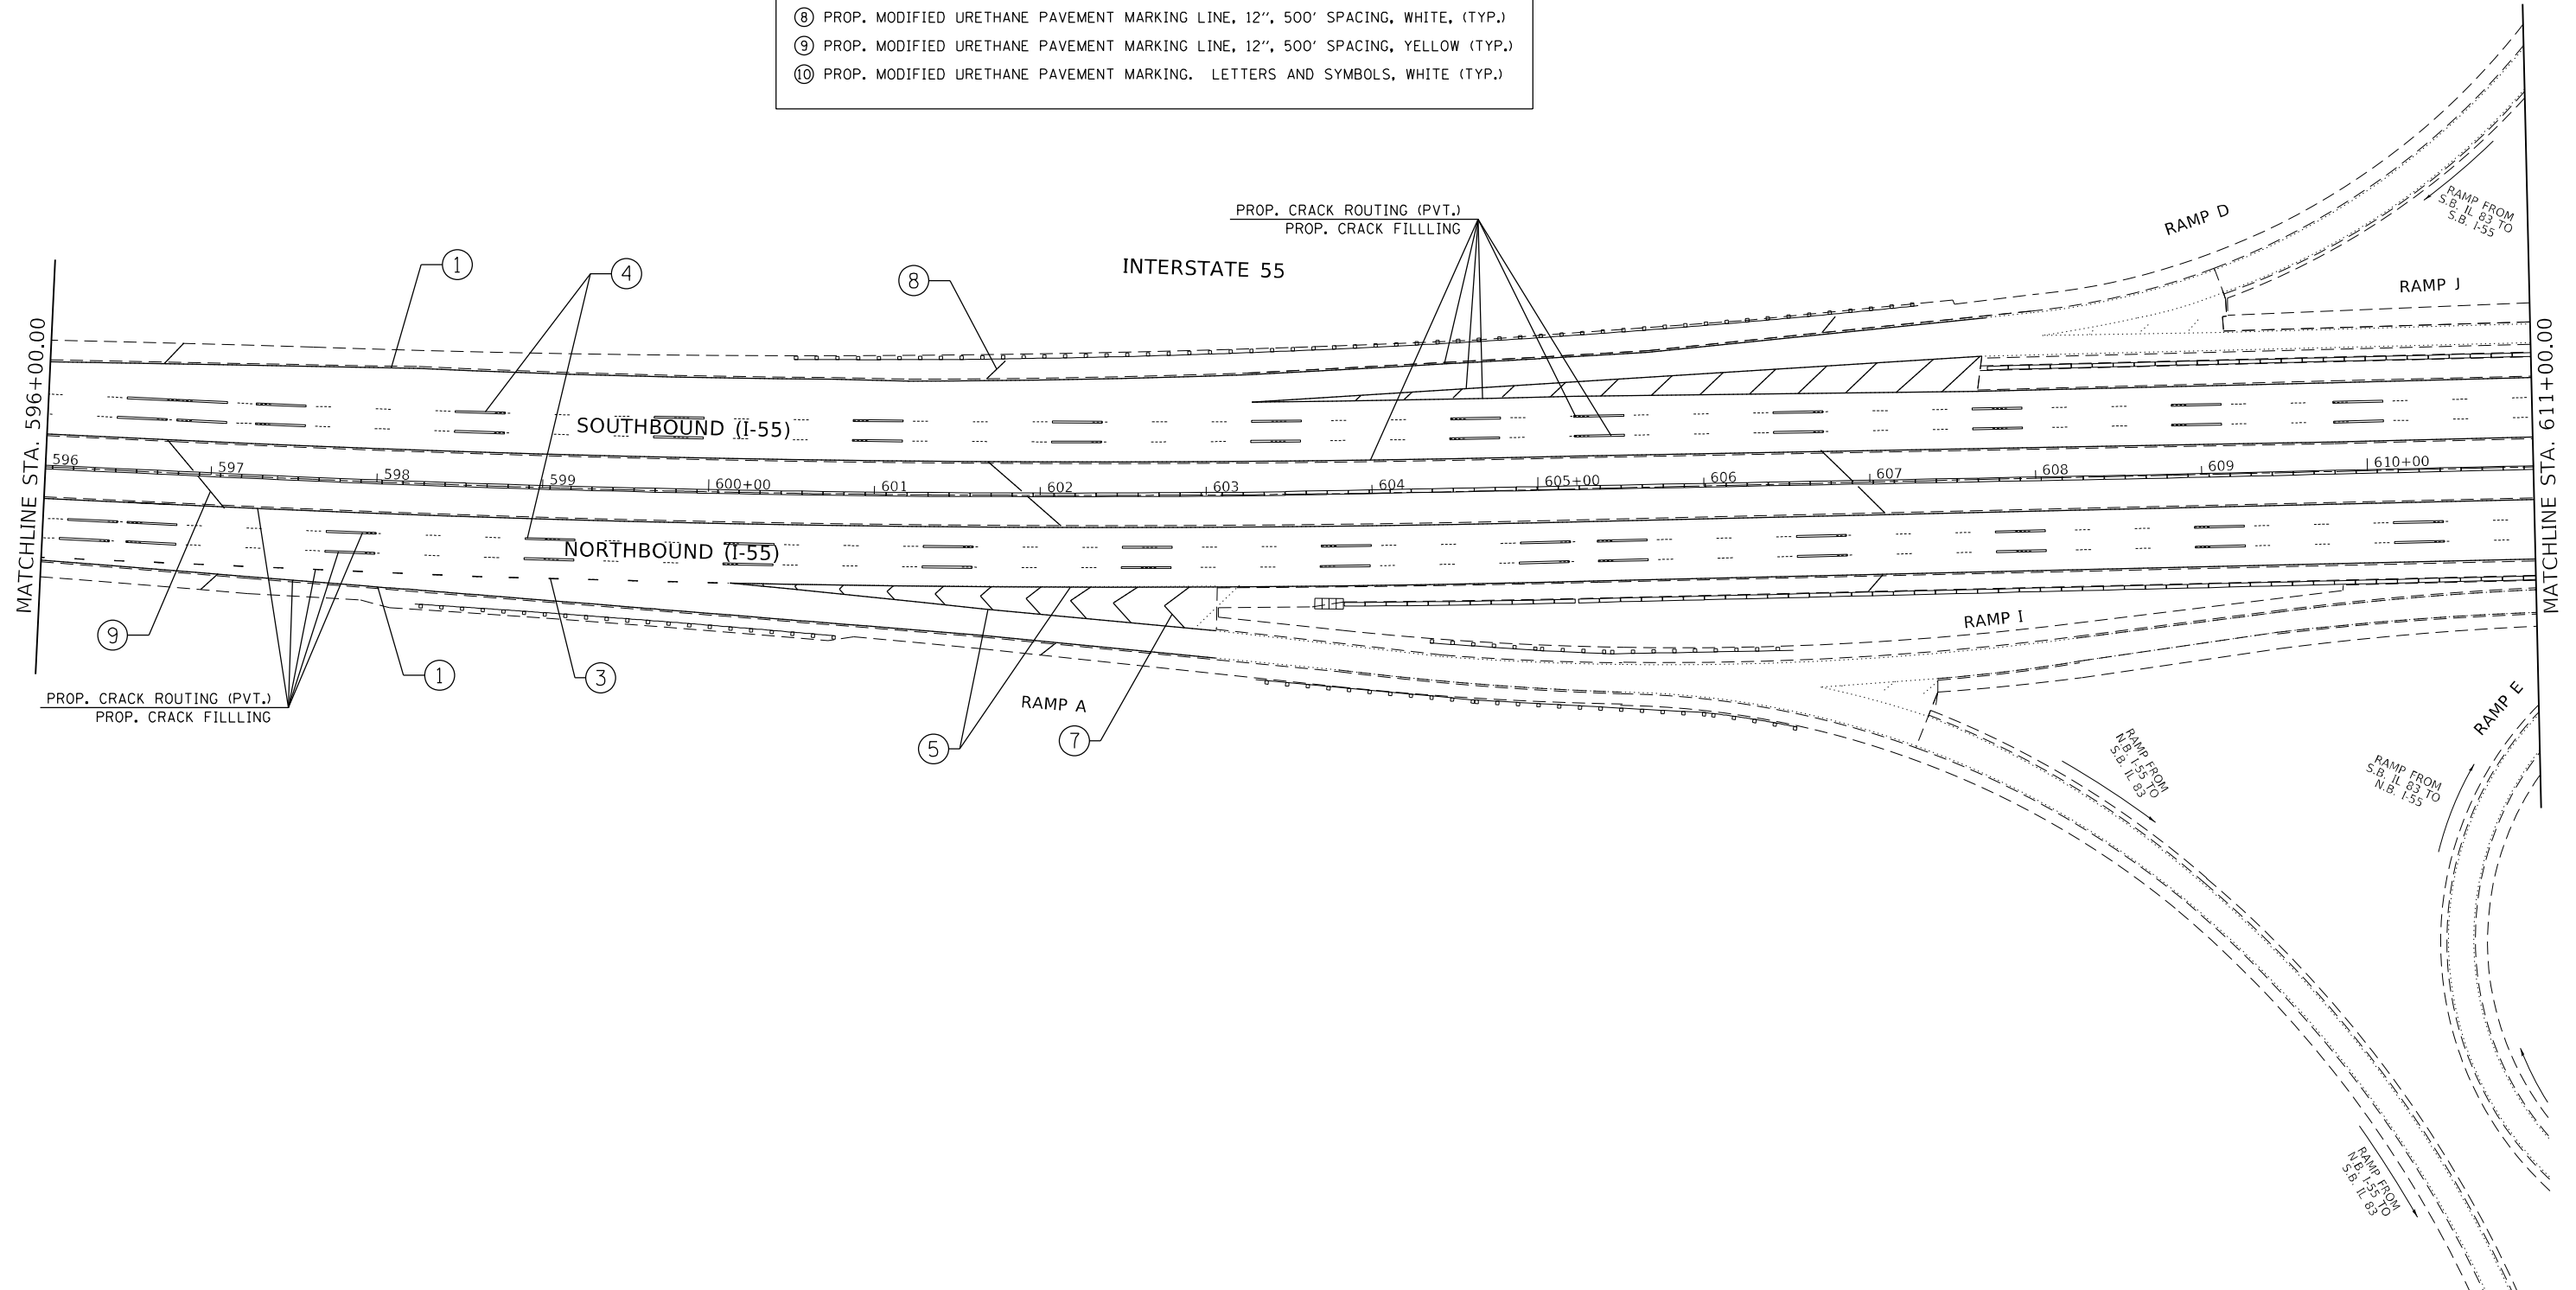

MODEL: Default
 FILE: \\bluest-pw-bentley.com\P\W\DOT\Documents\DOT Office\Dir\rdet_1\Project\10922\ICAD\data\Design\10922\sh-1-1-1.dwg

USER NAME = paraynoal	DESIGNED -	REVISED -
PLOT SCALE = 100,0000' / in.	DRAWN -	REVISED -
PLOT DATE = 6/9/2022	CHECKED -	REVISED -
	DATE -	REVISED -


**STATE OF ILLINOIS
DEPARTMENT OF TRANSPORTATION**

PROPOSED ROADWAY AND PAVEMENT MARKING PLANS	
I-55 (WEBER ROAD TO WILLOW SPRINGS ROAD)	
SCALE:	SHEET OF SHEETS STA. TO STA.

F.A.I. RTE.	SECTION	COUNTY	TOTAL SHEETS	SHEET NO.
55	2021-020-CIS	WILL / DP / COOK	46	29
ILLINOIS FED. AID PROJECT			CONTRACT NO. 62N42	

PAVEMENT MARKING LEGEND

- ① PROP. MODIFIED URETHANE PAVEMENT MARKING LINE, 4", WHITE (TYP.)
- ② PROP. MODIFIED URETHANE PAVEMENT MARKING LINE, 4", YELLOW (TYP.)
- ③ PROP. MODIFIED URETHANE PAVEMENT MARKING LINE, 4" (TYP.)
2'-DASH, 6'-SKIP, WHITE (TYP.)
- ④ PROP. MODIFIED URETHANE PAVEMENT MARKING LINE, 5",
10'-DASH, 30'-SKIP, WHITE (TYP.)
- ⑤ PROP. MODIFIED URETHANE PAVEMENT MARKING LINE, 8", WHITE (TYP.)
- ⑥ PROP. MODIFIED URETHANE PAVEMENT MARKING LINE, 8" (TYP.)
3'-DASH, 9'-SKIP, WHITE (TYP.)
- ⑦ PROP. MODIFIED URETHANE PAVEMENT MARKING LINE, 12", 30' SPACING,
CHEVRON, WHITE, (TYP.)
- ⑧ PROP. MODIFIED URETHANE PAVEMENT MARKING LINE, 12", 500' SPACING, WHITE, (TYP.)
- ⑨ PROP. MODIFIED URETHANE PAVEMENT MARKING LINE, 12", 500' SPACING, YELLOW (TYP.)
- ⑩ PROP. MODIFIED URETHANE PAVEMENT MARKING. LETTERS AND SYMBOLS, WHITE (TYP.)

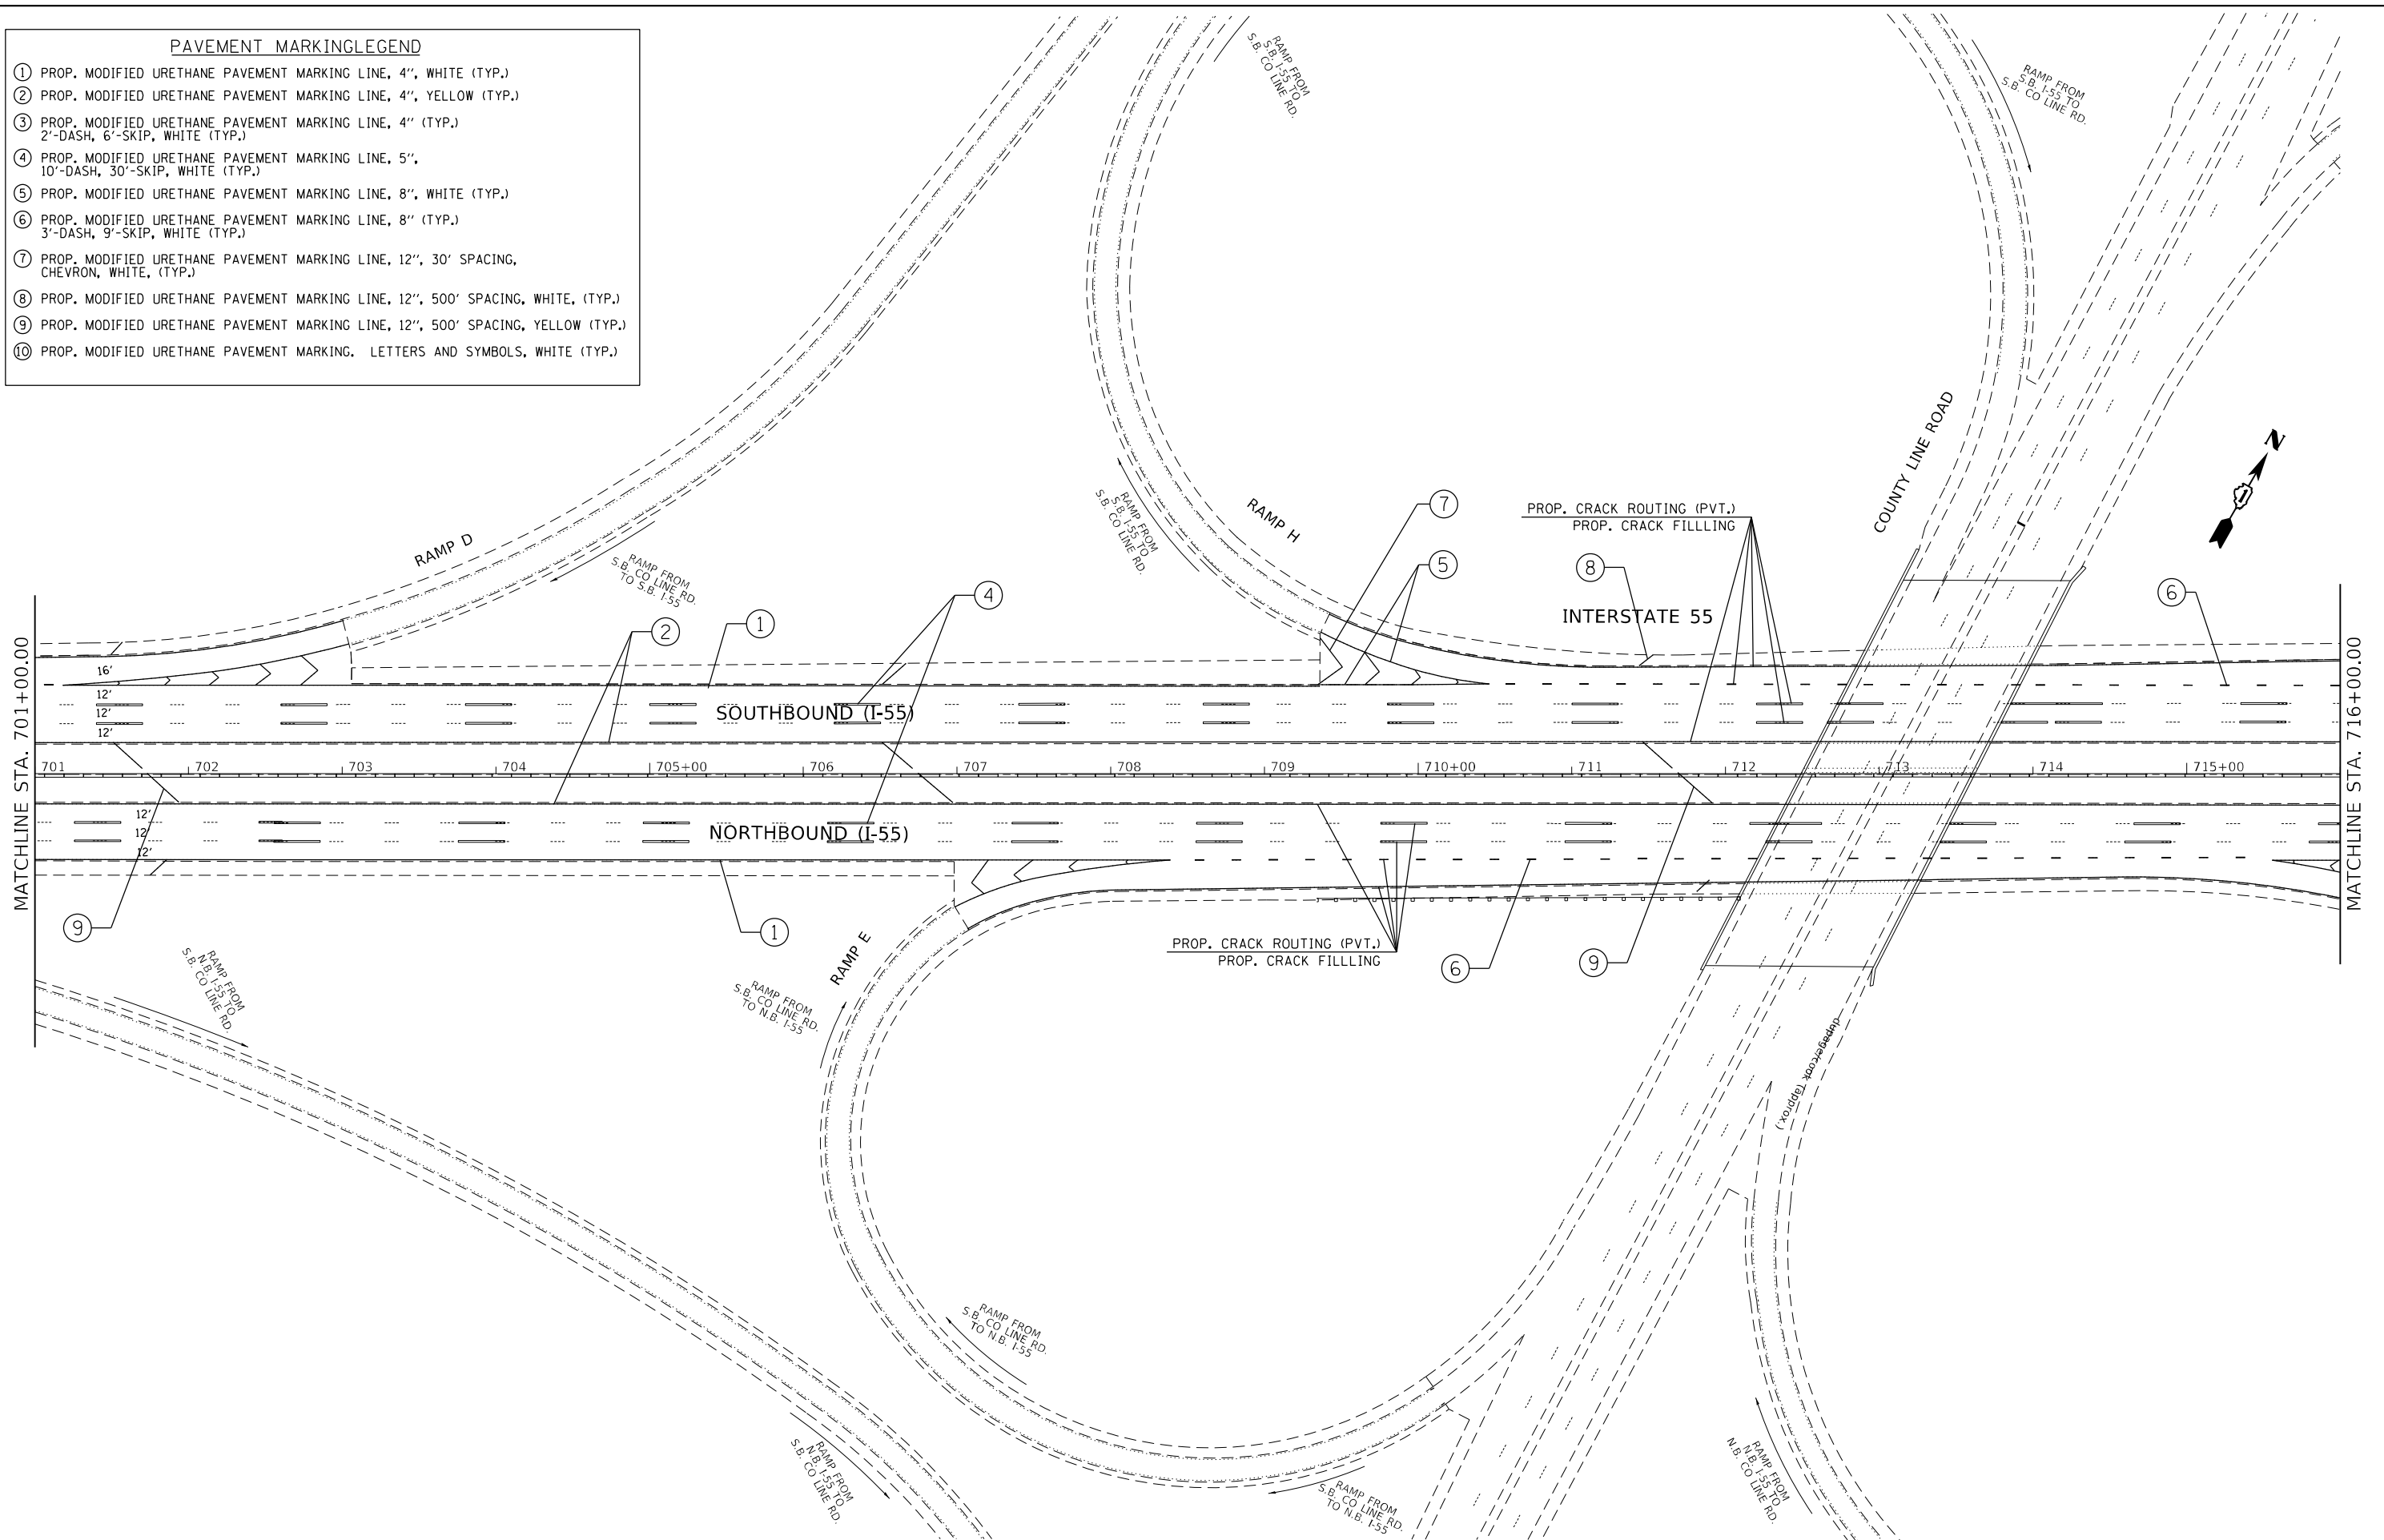

MODEL: Default
 FILE NAME: p:\projects\paw_bentley.com\p\illdot\documents\dot_office\dir\drct_1\project\109322\icad\data\design\109322_1\str-ban.dgn


USER NAME = paraynoal	DESIGNED -	REVISED -
PLOT SCALE = 100,0000' / in.	DRAWN -	REVISED -
PLOT DATE = 6/9/2022	CHECKED -	REVISED -
	DATE -	REVISED -

**STATE OF ILLINOIS
DEPARTMENT OF TRANSPORTATION**

**PROPOSED ROADWAY AND PAVEMENT MARKING PLANS
I-55 (WEBER ROAD TO WILLOW SPRINGS ROAD)**

SCALE: 1"=50' SHEET OF SHEETS STA. TO STA.

F.A.I. RTE.	SECTION	COUNTY	TOTAL SHEETS	SHEET NO.
55	2021-020-CIS	WILL / DP / COOK	46	34
ILLINOIS FED. AID PROJECT			CONTRACT NO. 62N42	

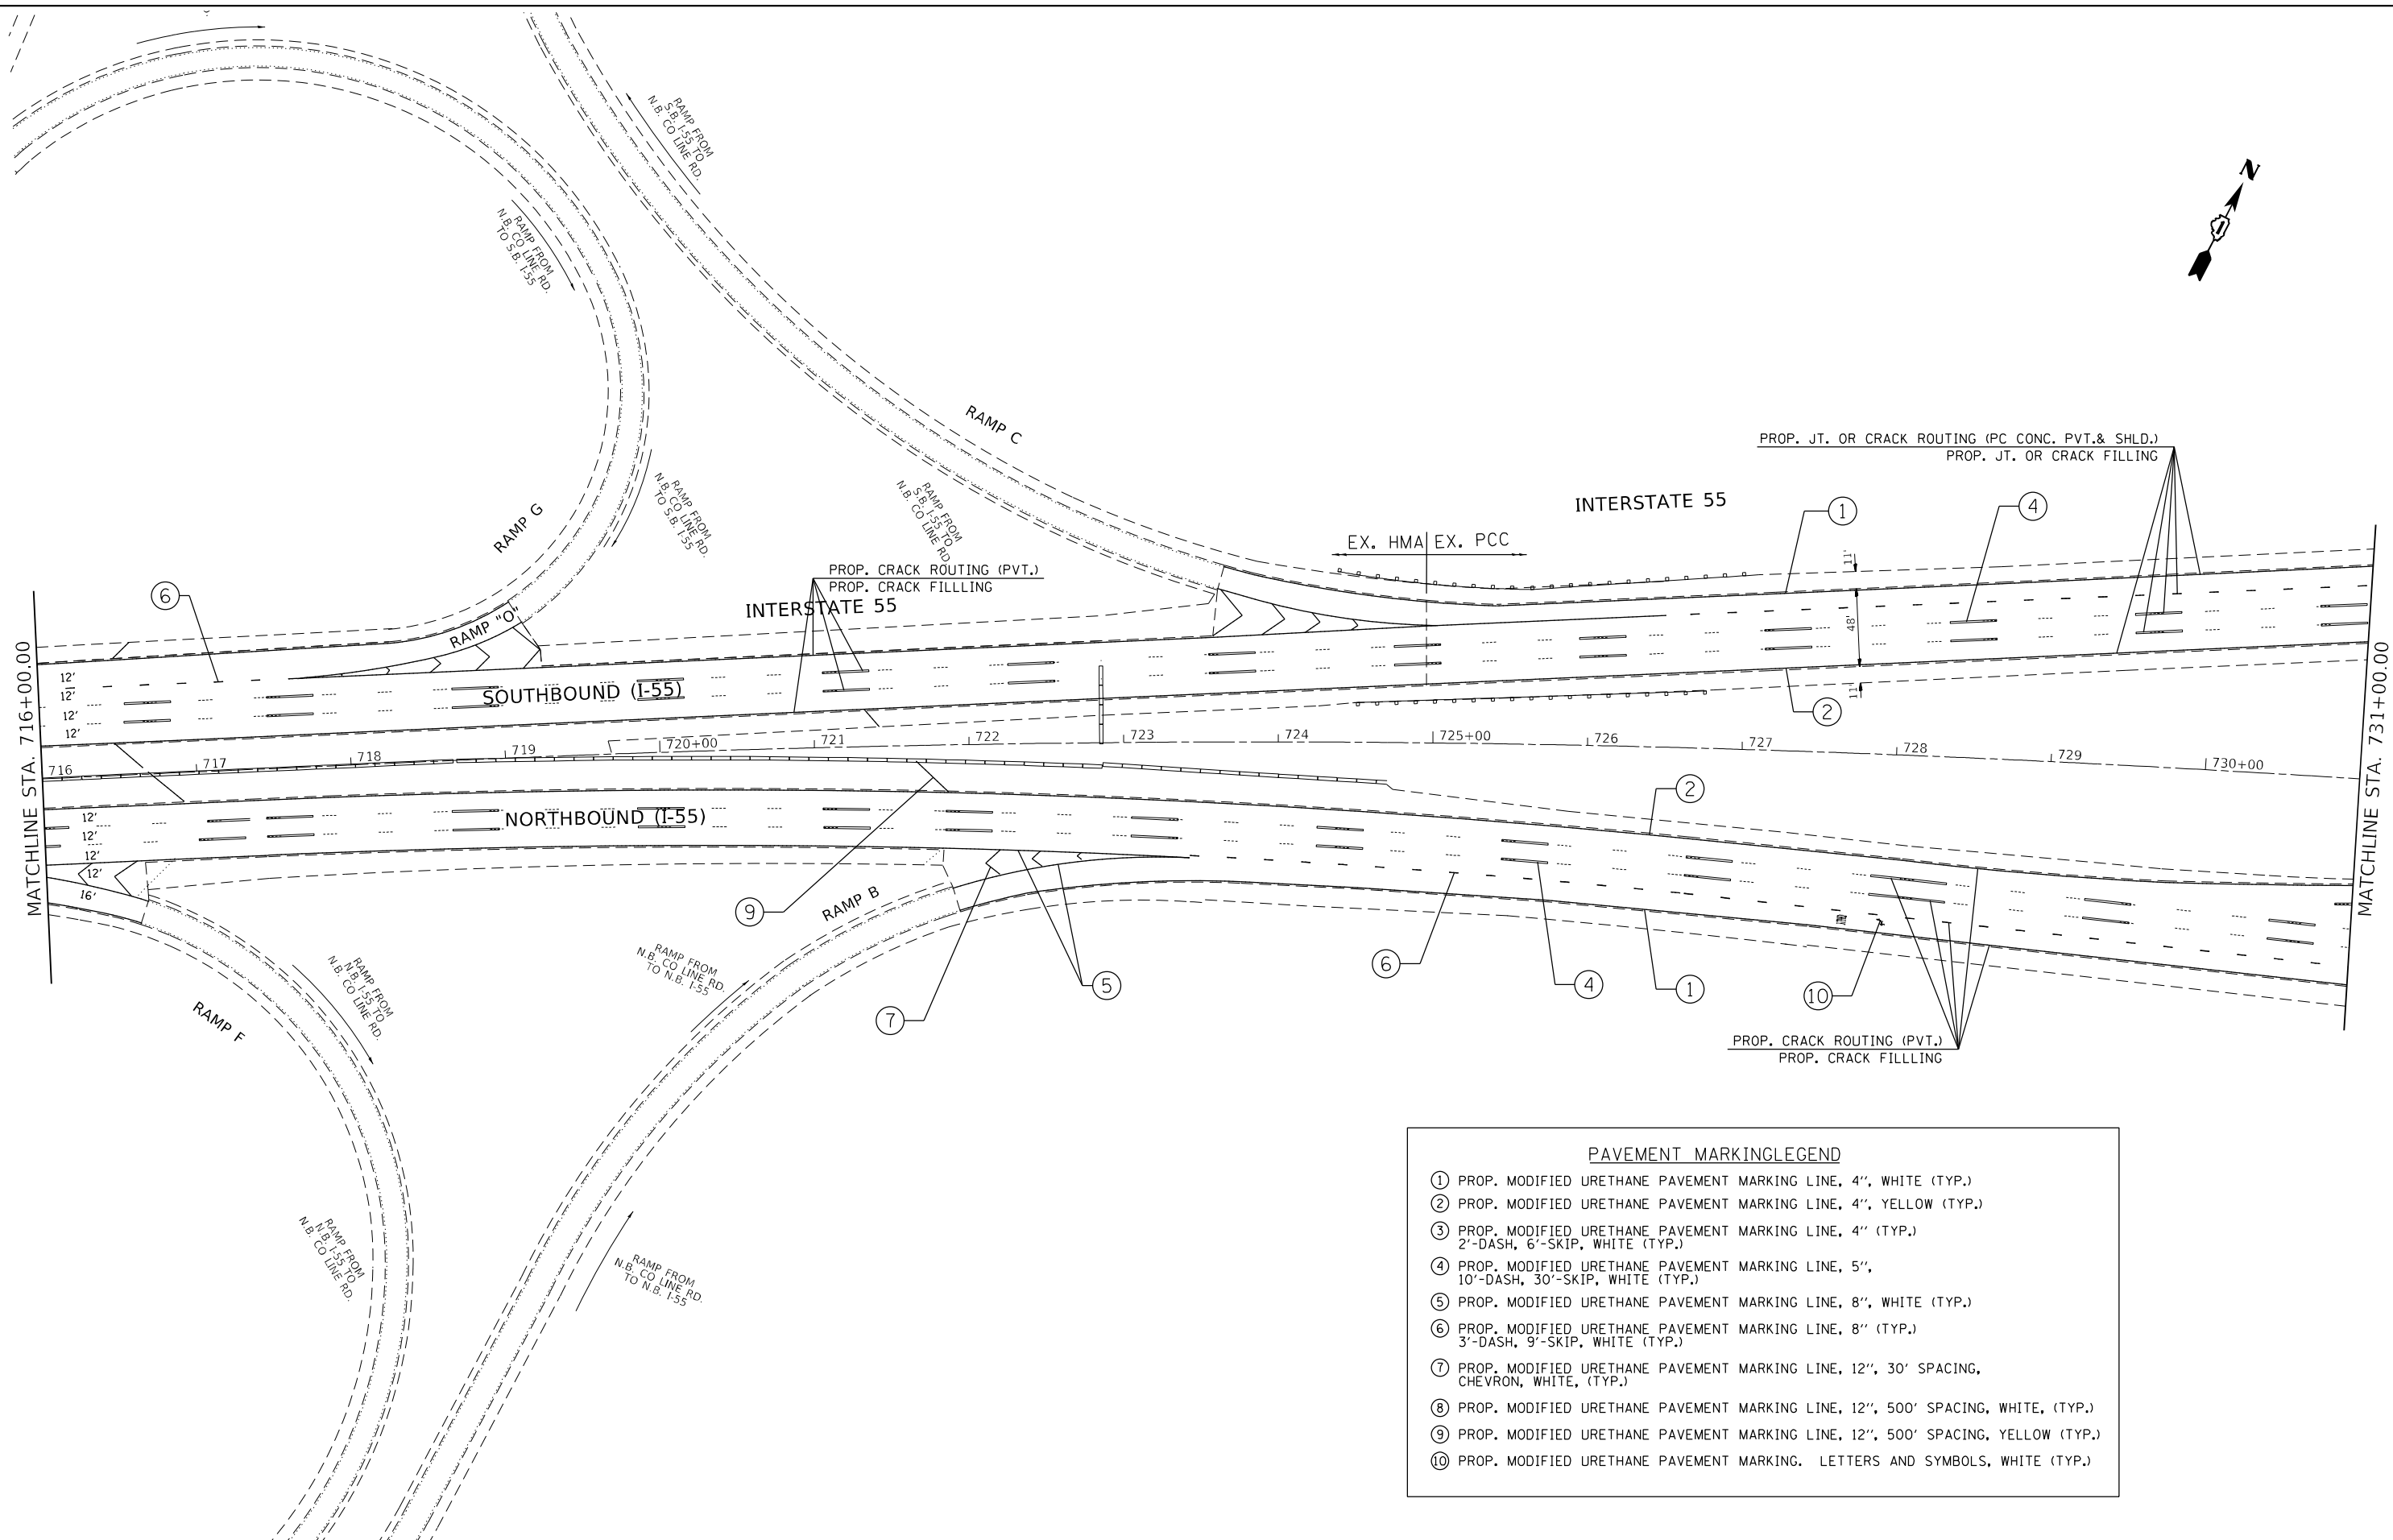

PAVEMENT MARKING LEGEND	
①	PROP. MODIFIED URETHANE PAVEMENT MARKING LINE, 4", WHITE (TYP.)
②	PROP. MODIFIED URETHANE PAVEMENT MARKING LINE, 4", YELLOW (TYP.)
③	PROP. MODIFIED URETHANE PAVEMENT MARKING LINE, 4" (TYP.) 2'-DASH, 6'-SKIP, WHITE (TYP.)
④	PROP. MODIFIED URETHANE PAVEMENT MARKING LINE, 5", 10'-DASH, 30'-SKIP, WHITE (TYP.)
⑤	PROP. MODIFIED URETHANE PAVEMENT MARKING LINE, 8", WHITE (TYP.)
⑥	PROP. MODIFIED URETHANE PAVEMENT MARKING LINE, 8" (TYP.) 3'-DASH, 9'-SKIP, WHITE (TYP.)
⑦	PROP. MODIFIED URETHANE PAVEMENT MARKING LINE, 12", 30' SPACING, CHEVRON, WHITE, (TYP.)
⑧	PROP. MODIFIED URETHANE PAVEMENT MARKING LINE, 12", 500' SPACING, WHITE, (TYP.)
⑨	PROP. MODIFIED URETHANE PAVEMENT MARKING LINE, 12", 500' SPACING, YELLOW (TYP.)
⑩	PROP. MODIFIED URETHANE PAVEMENT MARKING. LETTERS AND SYMBOLS, WHITE (TYP.)


MODEL: Default
 FILE NAME: p:\project\paw_benefix.com\p\INDOT\Documents\INDOT Office\Drawings\110922\ICAD\Drawings\110922\1-Sub-A-Plan.dwg
 PROJECT: 110922\ICAD\Drawings\110922\1-Sub-A-Plan.dwg

USER NAME = paraynoal	DESIGNED -	REVISED -
PLOT SCALE = 100,0000' / in.	DRAWN -	REVISED -
PLOT DATE = 6/9/2022	CHECKED -	REVISED -
	DATE -	REVISED -

STATE OF ILLINOIS
DEPARTMENT OF TRANSPORTATION

PROPOSED ROADWAY AND PAVEMENT MARKING PLANS I-55 (WEBER ROAD TO WILLOW SPRINGS ROAD)			
SCALE: 1"=50'	SHEET	OF SHEETS	STA. TO STA.

F.A.I. RTE.	SECTION	COUNTY	TOTAL SHEETS	SHEET NO.
55	2021-020-CJS	WILL / DP / COOK	46	35
			CONTRACT NO. 62N42	
ILLINOIS FED. AID PROJECT				

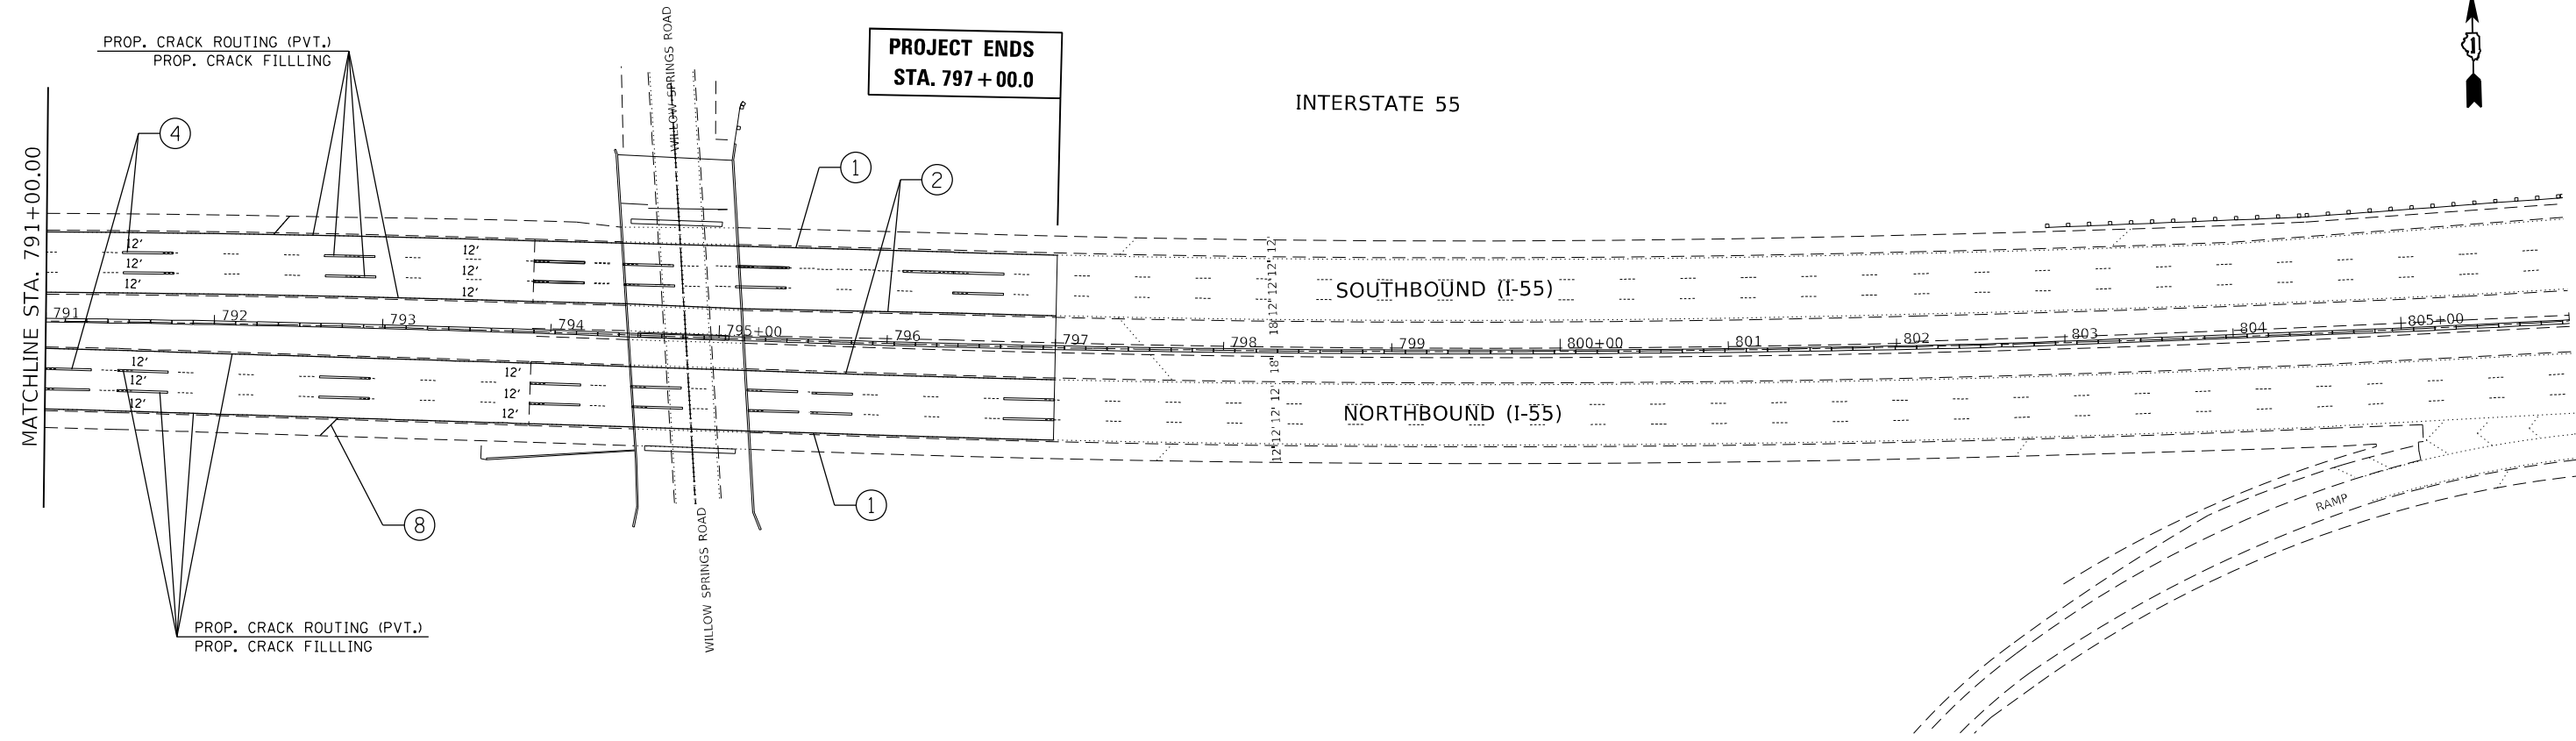

PAVEMENT MARKING LEGEND	
①	PROP. MODIFIED URETHANE PAVEMENT MARKING LINE, 4", WHITE (TYP.)
②	PROP. MODIFIED URETHANE PAVEMENT MARKING LINE, 4", YELLOW (TYP.)
③	PROP. MODIFIED URETHANE PAVEMENT MARKING LINE, 4" (TYP.) 2'-DASH, 6'-SKIP, WHITE (TYP.)
④	PROP. MODIFIED URETHANE PAVEMENT MARKING LINE, 5", 10'-DASH, 30'-SKIP, WHITE (TYP.)
⑤	PROP. MODIFIED URETHANE PAVEMENT MARKING LINE, 8", WHITE (TYP.)
⑥	PROP. MODIFIED URETHANE PAVEMENT MARKING LINE, 8" (TYP.) 3'-DASH, 9'-SKIP, WHITE (TYP.)
⑦	PROP. MODIFIED URETHANE PAVEMENT MARKING LINE, 12", 30' SPACING, CHEVRON, WHITE, (TYP.)
⑧	PROP. MODIFIED URETHANE PAVEMENT MARKING LINE, 12", 500' SPACING, WHITE, (TYP.)
⑨	PROP. MODIFIED URETHANE PAVEMENT MARKING LINE, 12", 500' SPACING, YELLOW (TYP.)
⑩	PROP. MODIFIED URETHANE PAVEMENT MARKING. LETTERS AND SYMBOLS, WHITE (TYP.)

MODEL: Default
 FILE: h:\m\p\p\subject\aw_bentley.com\p\w\dot\Documents\DOT Office\Drawings\1\Project\1\0922\1\0922-1-1-1-1-1.dwg


USER NAME = paraynoal	DESIGNED -	REVISED -
PLOT SCALE = 100,0000' / in.	DRAWN -	REVISED -
PLOT DATE = 6/9/2022	CHECKED -	REVISED -
	DATE -	REVISED -

STATE OF ILLINOIS
DEPARTMENT OF TRANSPORTATION


PROPOSED ROADWAY AND PAVEMENT MARKING PLANS
I-55 (WEBER ROAD TO WILLOW SPRINGS ROAD)

SCALE: 1"=50' SHEET OF SHEETS STA. TO STA.


F.A.I. RTE.	SECTION	COUNTY	TOTAL SHEETS	SHEET NO.
55	2021-020-CJS	WILL / DP / COOK	46	39
				CONTRACT NO. 62N42
ILLINOIS FED. AID PROJECT				

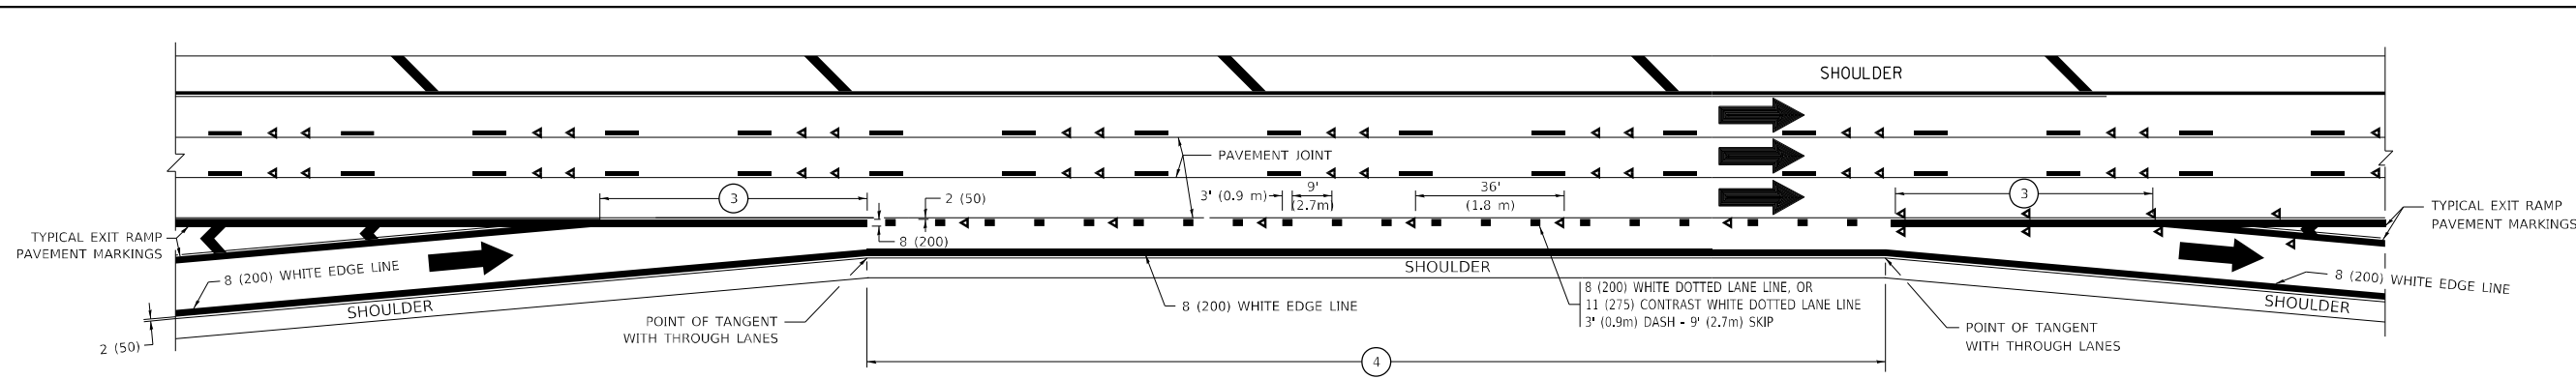


AUXILIARY LANE MARKINGS

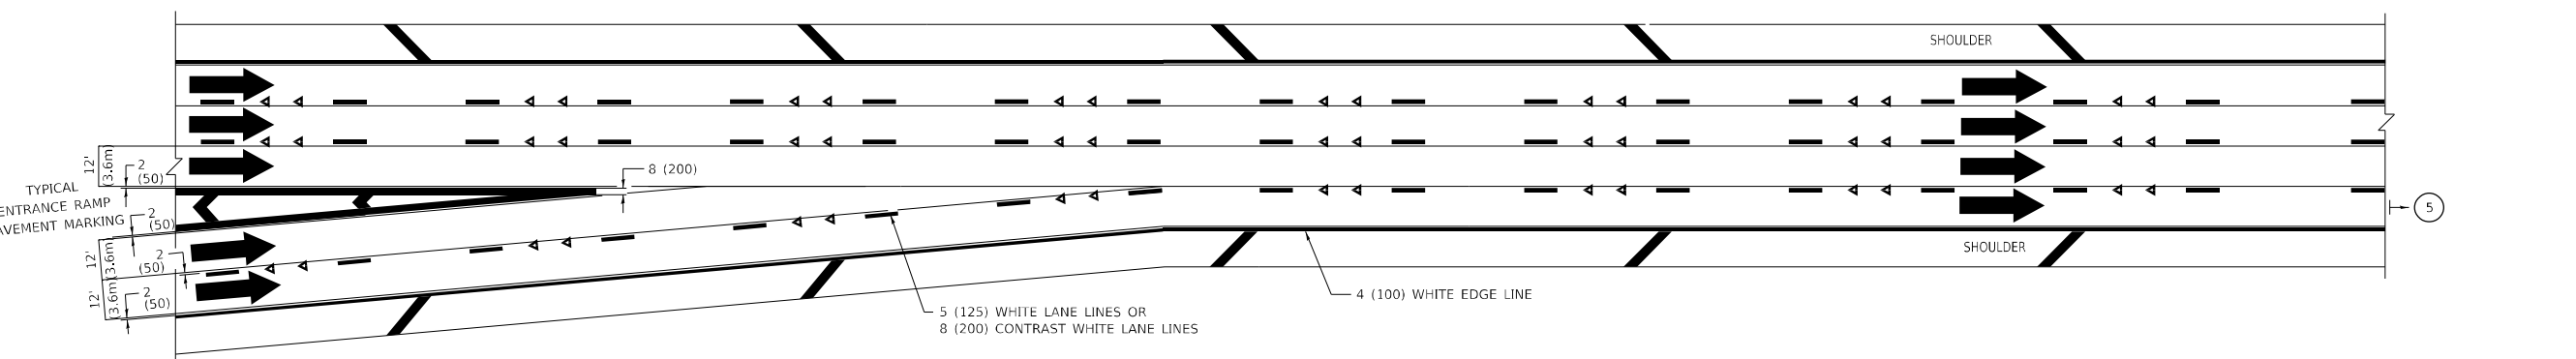

TWO LANE ENTRANCE RAMP WITH MERGE MARKINGS

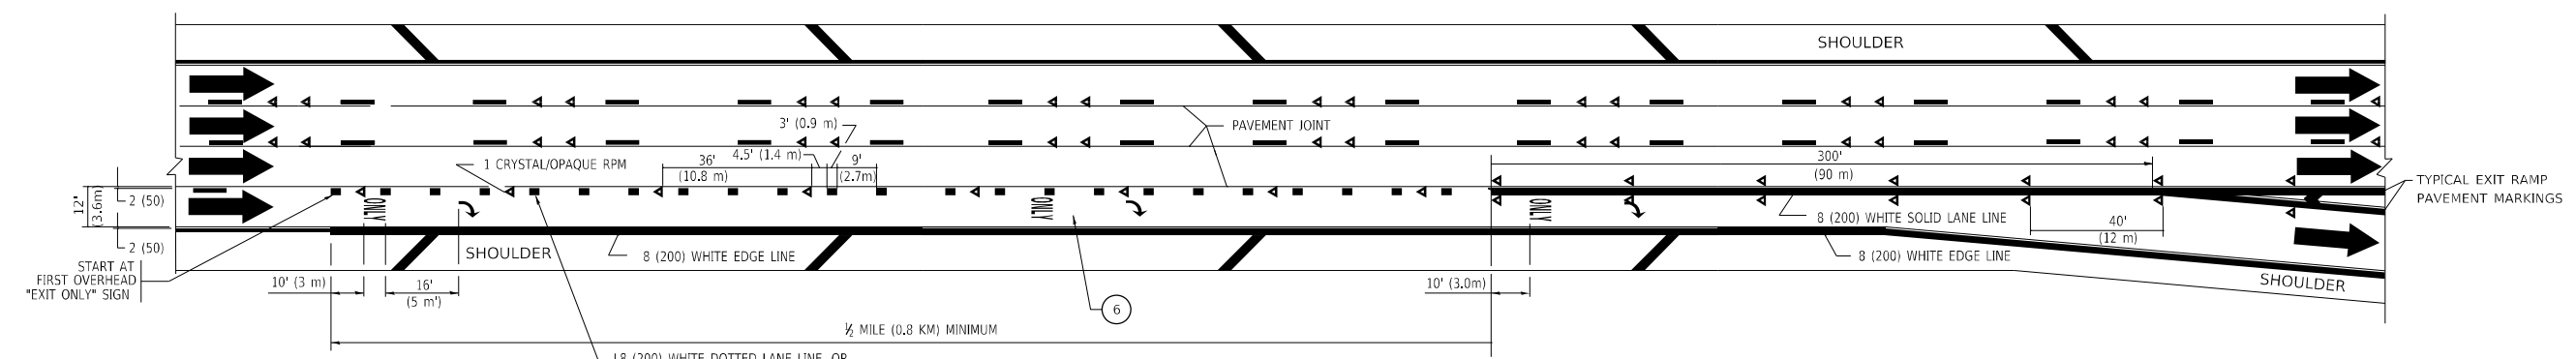

EXIT ONLY LANE MARKINGS

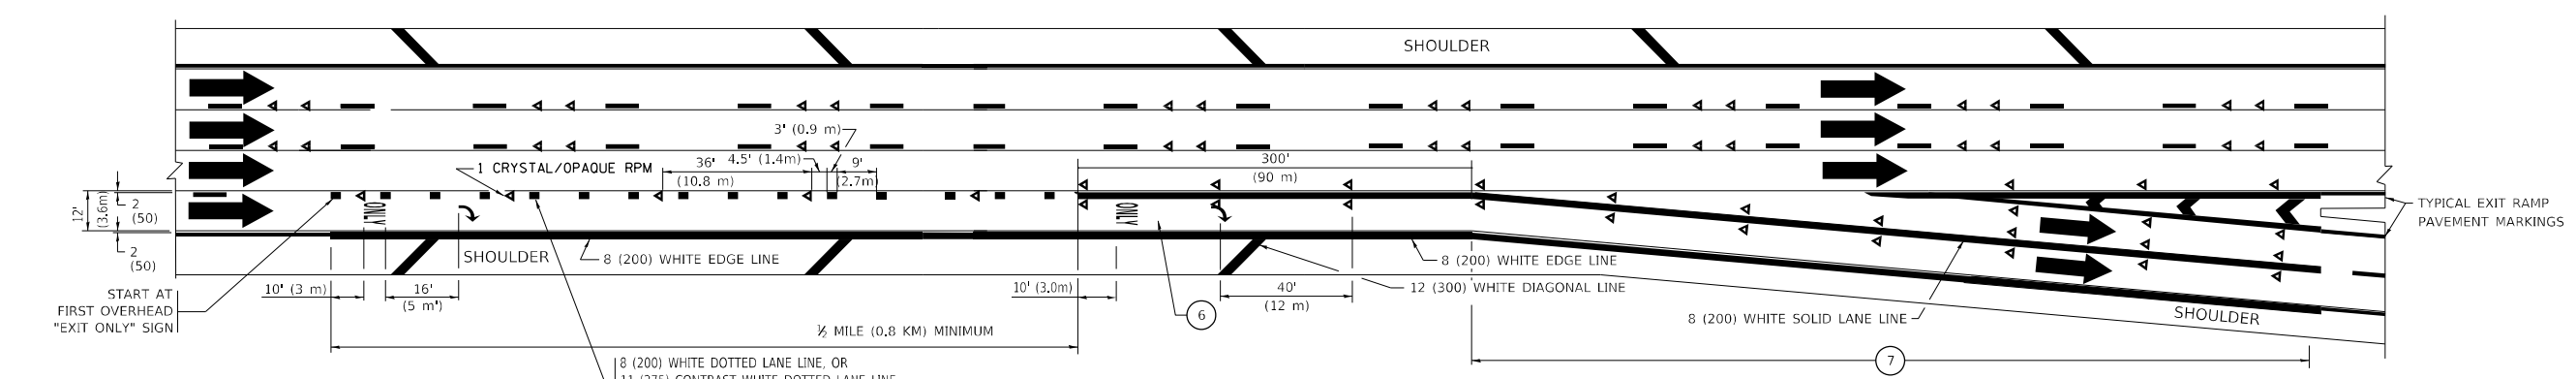

EXIT ONLY WITH OPTION LANE MARKINGS

- NOTES:**
- 3 OMIT WHEN LENGTH OF AUXILIARY LANE IS LESS THAN 500' (150 m).
 - 4 8-INCH WIDE DOTTED LANE LINE MARKINGS SHALL BE USED WHEN THE LENGTH OF THE AUXILIARY LANE IS 2 MILES OR LESS.
 - 5 FOR TWO-LANE ENTRANCE RAMP, IF RIGHT LANE ENDS, USE TYPICAL ENTRANCE RAMP PAVEMENT MARKINGS.
 - 6 ONLY AND ARROWS EQUALLY SPACED, 500' (150 m) MAXIMUM SPACING. FULL SIZE LETTERS AND ARROW SHALL BE USED.
 - 7 CONTINUE 8" SOLID LANE LINE THROUGH EXIT TO END OF PAVED GORE.

MODEL: Default
 FILE: Multi-Lane-Freeway-Pavement-Markings-Details.dwg
 PROJECT: I-55/US-52 Interchange at I-55/US-52 Interchange
 PROJECT ID: 109322-UC-Data-Design-Details.dwg

USER NAME = paraynoal	DESIGNED - D.W.S.	REVISED - J.A.F. 02-06
	DRAWN -	REVISED - S.P.B. 01-07
PLOT SCALE = 100,0000' / in.	CHECKED -	REVISED - S.P.B. 01-10
PLOT DATE = 6/9/2022	DATE - 01-90	REVISED - M.D. 09-17

**STATE OF ILLINOIS
DEPARTMENT OF TRANSPORTATION**

**MULTI-LANE FREEWAY
PAVEMENT MARKING DETAILS**

SCALE: NONE SHEET 2 OF 2 SHEETS STA. TO STA.

F.A.I. RTE.	SECTION	COUNTY	TOTAL SHEETS	SHEET NO.
55	2021-020-CJIS	WILL / DP / COOK	46	43
TC-12		CONTRACT NO. 62N42		
		ILLINOIS FED. AID PROJECT		

