



STATE OF ILLINOIS  
DEPARTMENT OF TRANSPORTATION

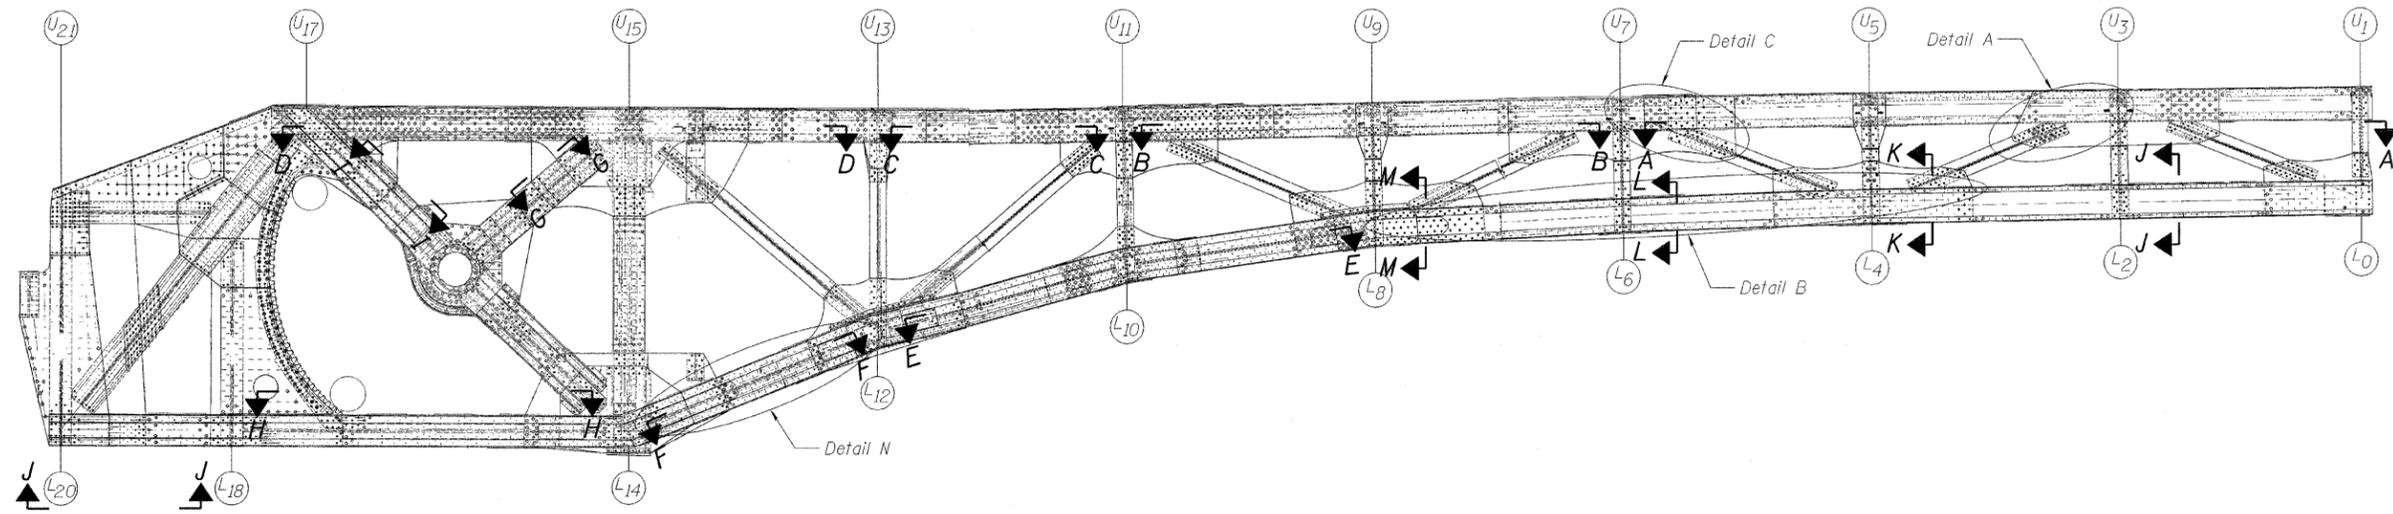

**INSIDE TRUSS SOUTHEAST LEAF**  
Looking South

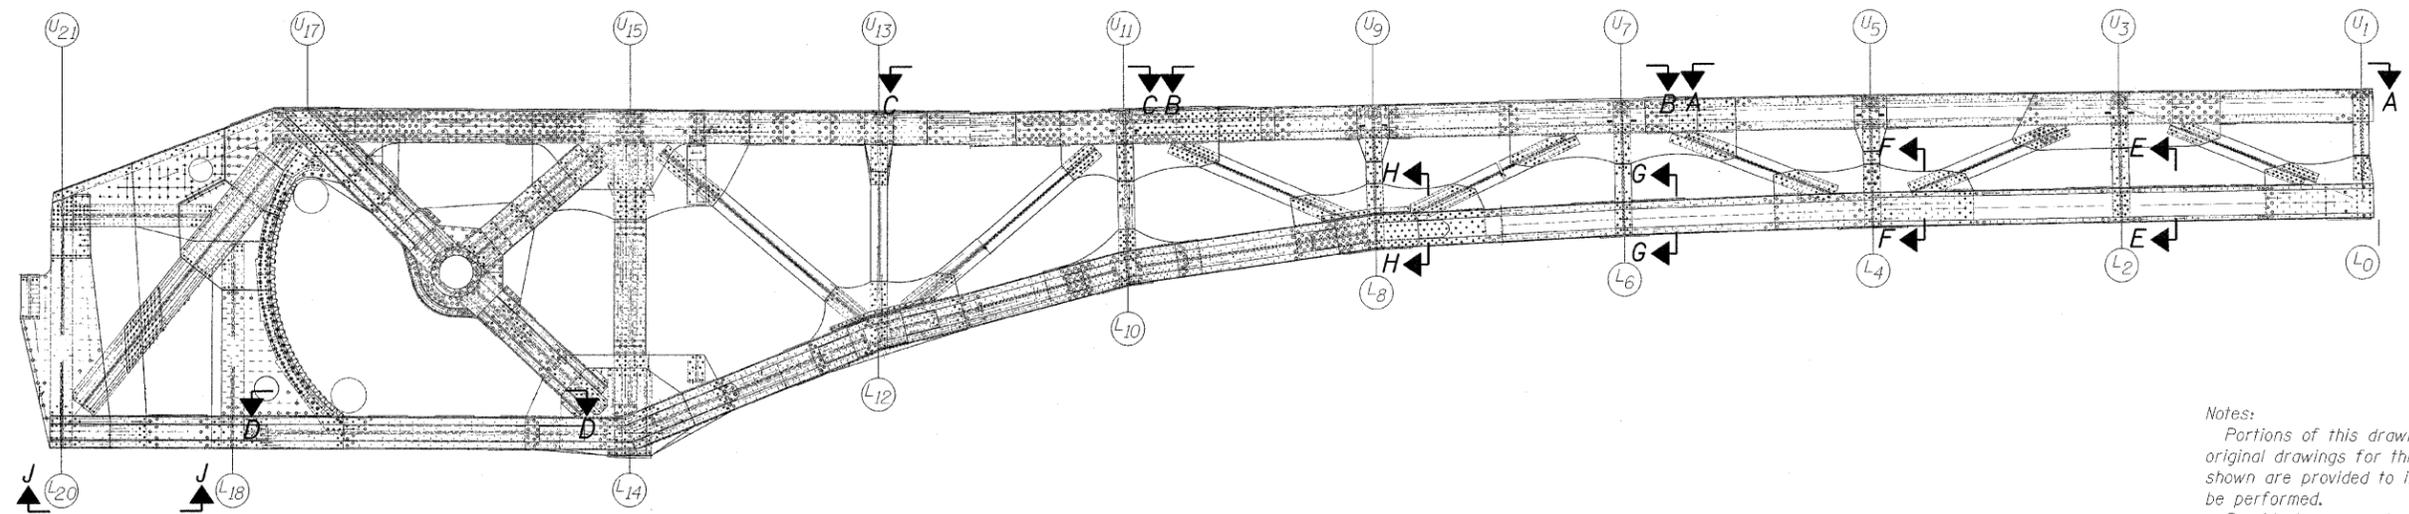

**OUTSIDE TRUSS SOUTHEAST LEAF**  
Looking South

Notes:  
Portions of this drawing are extracted from original drawings for this bridge. Details shown are provided to illustrate the work to be performed.  
Provide temporary bracing and supports to maintain structural integrity during rehabilitation. Cost included in the cost of "Structural Steel Repair".  
For inside truss southwest leaf section and details see sheets 100-103, of 163.  
For outside truss southwest leaf section and details see sheets 104-105, of 163.

**TRUSS REPAIRS (SOUTHEAST)**  
**STRUCTURE NO. 016-2445**

DESIGNED	A. HAMMAD
CHECKED	J. GRAINAWI
DRAWN	D. C. PATEL
CHECKED	A. HAMMAD

**PB Americas, Inc.**  
230 WEST MONROE STREET,  
SUITE 900  
CHICAGO, IL. 60606

SHEET NO. 99  163 SHEETS	F.A.P RTE.	SECTION	COUNTY	TOTAL SHEETS	SHEET NO.
	389	2424.2B-R	COOK	398	180
			CONTRACT NO. 60D61		
FED. ROAD DIST. NO. 7 ILLINOIS FED. AID PROJECT					