

**NOTES**


1. ALL FINAL PAVEMENT MARKINGS SHALL BE PLACED IN ACCORDANCE WITH DISTRICT ONE TYPICAL PAVEMENT MARKINGS (TC-13) DETAIL.
2. ALL FINAL RAISED REFLECTIVE PAVEMENT MARKERS SHALL BE PLACED IN ACCORDANCE WITH THE DISTRICT ONE RAISED REFLECTIVE PAVEMENT MARKERS (TC-11) DETAIL.
3. ALL FINAL PATCHING LOCATIONS SHALL BE DETERMINED IN THE FIELD BY THE RESIDENT ENGINEER.
4. BETWEEN THE STATION 11+97 AND STATION 110+73, ALL PATCHES SHALL BE CLASS B, WITH THE EXCEPTION OF LANE 2 (MIDDLE LANE) AND INTERSECTIONS WHICH SHALL USE PRECAST CONCRETE PAVEMENT SLABS. BETWEEN STATION 110+73 AND 181+86, ALL PATCHES SHALL BE CLASS D.

**PAVEMENT MARKINGS LEGEND**

- |   |  |
|---|--|
| ① POLYUREA PAVT MK, 4" DOUBLE YELLOW LINE (TYP.)                  | ⑥ POLYUREA PAVT MK, 8" WHITE LINE (TYP.)                 |
| ② POLYUREA PAVT MK, 4" YELLOW EDGE LINE (TYP.)                    | ⑦ POLYUREA PAVT MK, 12" WHITE DIAGONALS @45° (TYP.)      |
| ③ POLYUREA PAVT MK, 4" WHITE LANE LINE (10'-30' SKIP DASH) (TYP.) | ⑧ POLYUREA PAVT MK, 12" YELLOW DIAGONALS (TYP.) @ 75 C-C |
| ④ POLYUREA PAVT MK, 6" WHITE LINE (TYP.)                          | ⑨ POLYUREA PAVT MK, 24" WHITE STOP BAR (TYP.)            |
| ⑤ POLYUREA PAVT MK, 6" DOTTED LINES (2'-6' SKIP DASH) (TYP.)      | ⑩ POLYUREA PAVT MK, LETTERS AND SYMBOLS (TYP.)           |

**LEGEND**

- |  |  |
|--|--|
|  | PROP. HMA SURFACE REMOVAL - BUTT JOINT<br>SEE BUTT JOINT AND HMA TAPER DETAILS (BD-32) |
|  | PROP. PCC SURFACE REMOVAL - BUTT JOINT<br>SEE BUTT JOINT AND HMA TAPER DETAILS (BD-32) |
|  | PROP. PROFILE DIAMOND GRINDING OF CONCRETE PAVEMENT LIMITS                             |

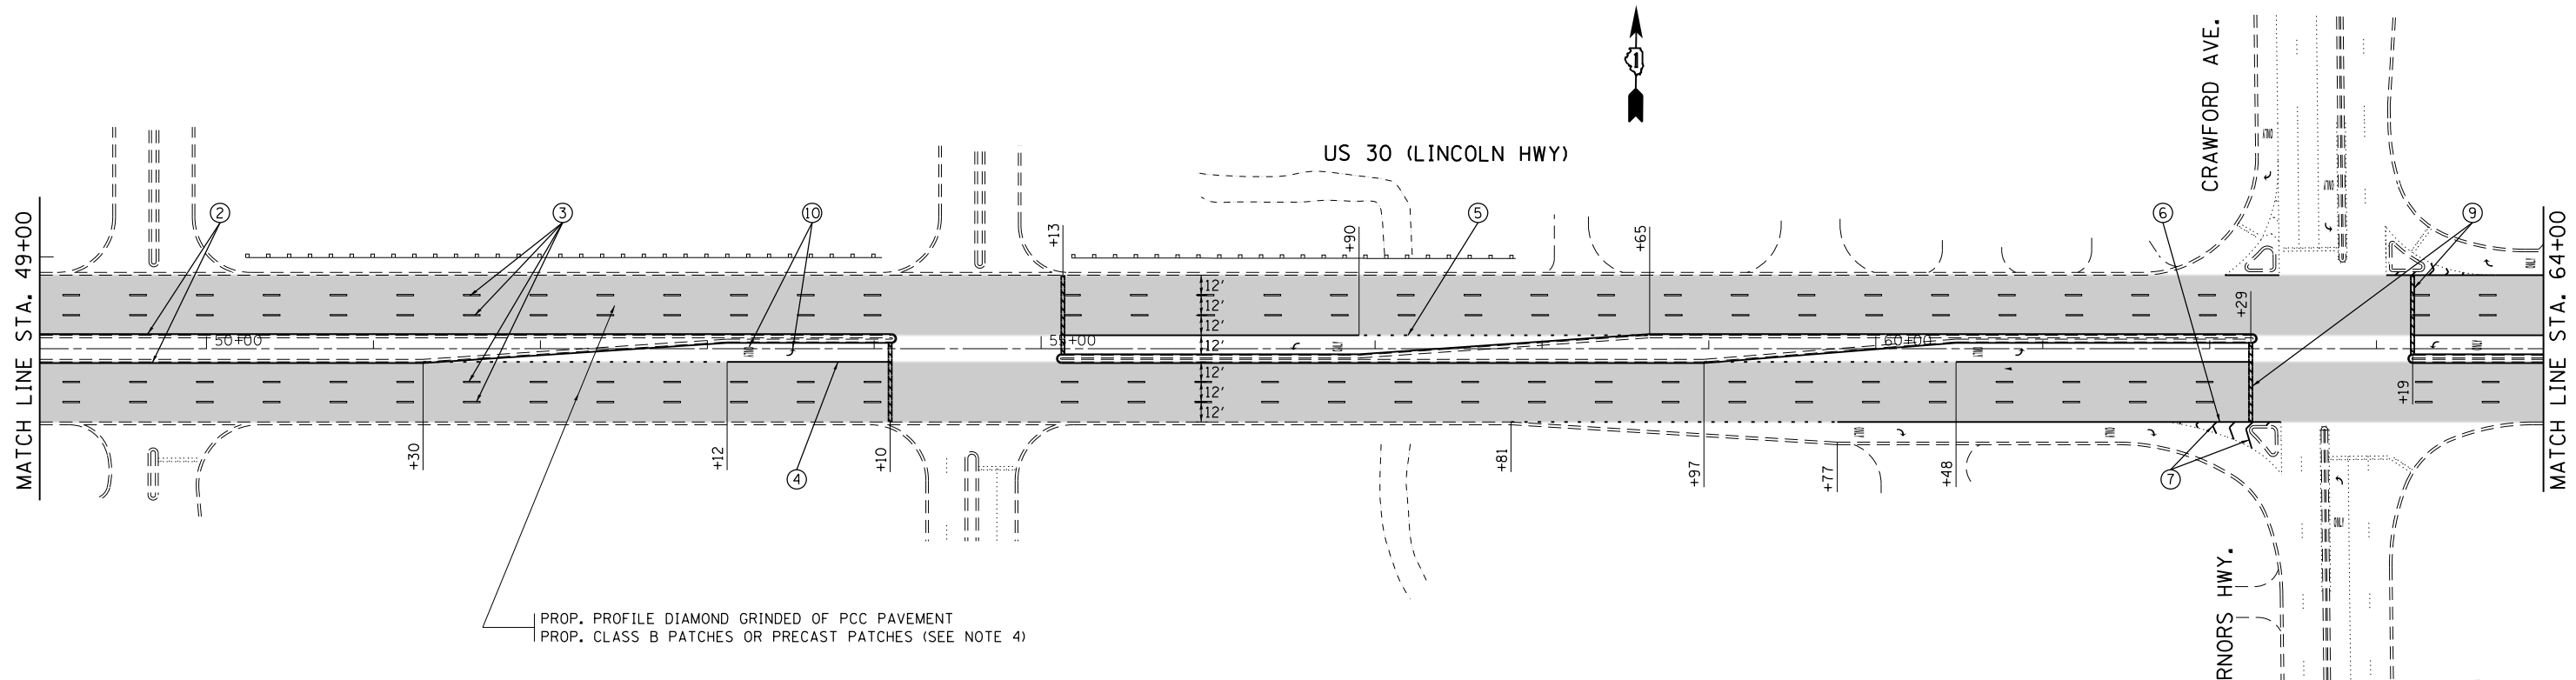

PROP. PROFILE DIAMOND GRINDED OF PCC PAVEMENT  
PROP. CLASS B PATCHES OR PRECAST PATCHES (SEE NOTE 4)

MATCH LINE A-A  
SEE SHEET 14

FILE NAME = c:\pwork\pwork\detmannra\d0230696\006111-sh-t-plan.dgn	USER NAME = detmannra	DESIGNED -	REVISED -	<b>STATE OF ILLINOIS DEPARTMENT OF TRANSPORTATION</b>	<b>US RTE. 30 (LINCOLN HWY.) (CICERO AVE. TO WESTERN AVE.) ROADWAY AND PAVEMENT MARKING PLAN</b>	F.A.P. RTE. = 353	SECTION = 23R-R5	COUNTY = COOK	TOTAL SHEETS = 66	SHEET NO. = 16
	PLOT SCALE = 100.0000' / in.	CHECKED -	REVISED -			SCALE: 1"=50'	SHEET NO. 2 OF 8 SHEETS	STA. 35+00 TO STA. 64+00	CONTRACT NO. 60L94	
PLOT DATE = 6/13/2014	DATE -	REVISED -	REVISED -							