


**NOTES**

1. ALL FINAL PAVEMENT MARKINGS SHALL BE PLACED IN ACCORDANCE WITH DISTRICT ONE TYPICAL PAVEMENT MARKINGS (TC-13) DETAIL.
2. ALL FINAL RAISED REFLECTIVE PAVEMENT MARKERS SHALL BE PLACED IN ACCORDANCE WITH THE DISTRICT ONE RAISED REFLECTIVE PAVEMENT MARKERS (TC-11) DETAIL.
3. ALL FINAL PATCHING LOCATIONS SHALL BE DETERMINED IN THE FIELD BY THE RESIDENT ENGINEER.
4. BETWEEN THE STATION 11+97 AND STATION 110+73, ALL PATCHES SHALL BE CLASS B, WITH THE EXCEPTION OF LANE 2 (MIDDLE LANE) AND INTERSECTIONS WHICH SHALL USE PRECAST CONCRETE PAVEMENT SLABS. BETWEEN STATION 110+73 AND 181+86, ALL PATCHES SHALL BE CLASS D.

- PAVEMENT MARKINGS LEGEND**
- ① THPL PAVT MK, 4" DOUBLE YELLOW LINE (TYP.)
  - ② THPL PAVT MK, 4" YELLOW EDGE LINE (TYP.)
  - ③ THPL PAVT MK, 4" WHITE LANE LINE (10'-30' SKIP DASH) (TYP.)
  - ④ THPL PAVT MK, 6" WHITE LINE (TYP.)
  - ⑤ THPL PAVT MK, 6" DOTTED LINES (2'-6' SKIP DASH) (TYP.)
  - ⑥ THPL PAVT MK, 8" WHITE LINE (TYP.)
  - ⑦ THPL PAVT MK, 12" WHITE DIAGONALS @45° (TYP.)
  - ⑧ THPL PAVT MK, 12" YELLOW DIAGONALS (TYP.) @ 75 C-C
  - ⑨ THPL PAVT MK, 24" WHITE STOP BAR (TYP.)
  - ⑩ THPL PAVT MK, LETTERS AND SYMBOLS (TYP.)
  - ⑪ THPL PAVT MK, 12" WHITE (TYP.)

**LEGEND**

- PROP. HMA SURFACE REMOVAL - BUTT JOINT  
SEE BUTT JOINT AND HMA TAPER DETAILS (BD-32)
- PROP. PCC SURFACE REMOVAL - BUTT JOINT  
SEE BUTT JOINT AND HMA TAPER DETAILS (BD-32)
- PROP. PROFILE DIAMOND GRINDING OF CONCRETE PAVEMENT LIMITS

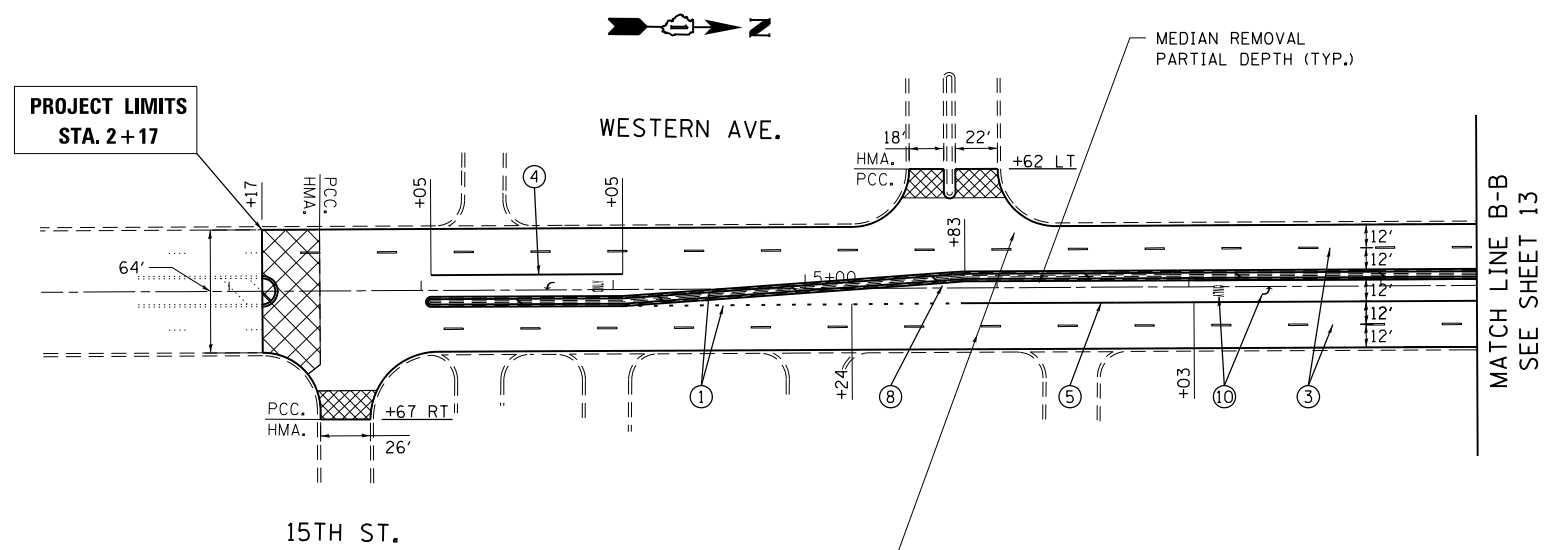

PROP. P.C.C. SURFACE REMOVAL (VAR. DEPTH)  
 PROP. POLYMERIZED LEVELING BINDER (MACHINE METHOD), IL-4.75, N50, 3/4"  
 PROP. POLYMERIZED HOT-MIX ASPHALT SURFACE COURSE, MIX "F", N90, 1 3/4"

FILE NAME =	USER NAME = dettmanna	DESIGNED -	REVISED -	<b>STATE OF ILLINOIS DEPARTMENT OF TRANSPORTATION</b>	<b>US RTE. 30 (LINCOLN HWY.) (CICERO AVE. TO WESTERN AVE.) ROADWAY AND PAVEMENT MARKING PLAN</b>	F.A.P. RTE.	SECTION	COUNTY	TOTAL SHEETS	SHEET NO.	
ci:\pwork\pwork\dettmanna\d0230696\0006111-sh1-plan.dgn		DRAWN -	REVISED -			353	23R-RS	COOK	66	21	
PLOT SCALE = 100.0000' / 1in.		CHECKED -	REVISED -			<b>CONTRACT NO. 60L94</b>					
PLOT DATE = 6/13/2014		DATE -	REVISED -			SCALE: 1"=50'	SHEET NO. 7 OF 8 SHEETS	STA. 180+00 TO STA. 181+86	ILLINOIS FED. AID PROJECT		