



PLAN VIEW

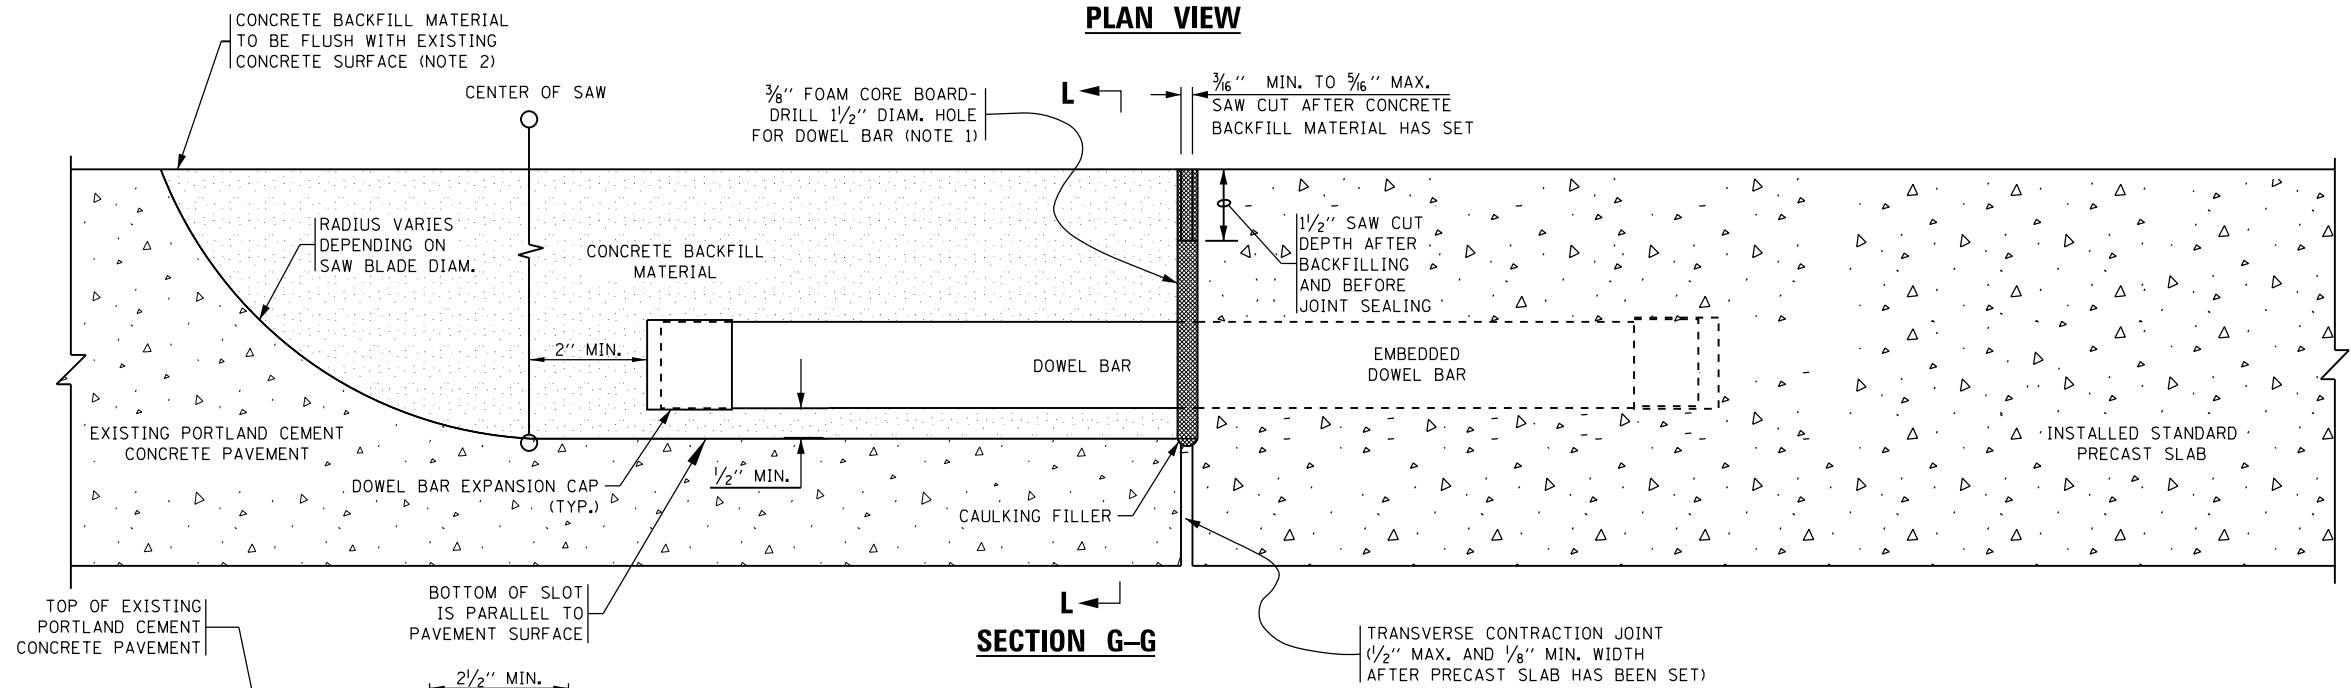

SECTION G-G

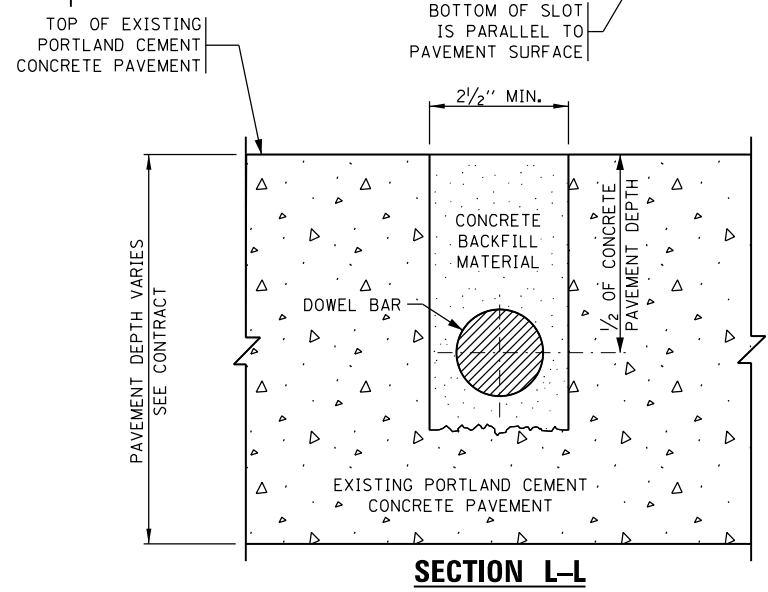

SECTION L-L

DETAIL D - WIDE MOUTH DOWEL BAR PLACEMENT
DETAIL FOR STANDARD PRECAST PANELS
 (FOR APPLICATION WITH ALL ISOLATED STANDARD SLABS AND WITH INITIAL PLACEMENT OF CONSECUTIVE STANDARD SLABS)

- NOTES:**
1. PLACE FOAM CORE BOARDS TO THE TOP OF PATCH.
 2. UPON COMPLETION, THE FINISHED SURFACE OF THE CONCRETE BACKFILL MATERIAL SHALL NOT BE BELOW EXISTING CONCRETE SURFACE.

FILE NAME =	USER NAME = dettmanna	DESIGNED - O. PATEL	REVISED -	STATE OF ILLINOIS DEPARTMENT OF TRANSPORTATION	PRECAST CONCRETE PAVEMENT SLABS			F.A. RTE.	SECTION	COUNTY	TOTAL SHEETS	SHEET NO.
Default	Plot Scale = 100.0000' / in.	CHECKED -	REVISED -					353	23R-R5	COOK	66	53
	PLOT DATE = 6/19/2014	DATE - 10-25-2013	REVISED -		SCALE: NONE SHEET 14 OF 19 SHEETS STA. TO STA.			BD 57		CONTRACT NO. 60L94		
					ILLINOIS FED. AID PROJECT							