




IL RTE 83  
(KINGERY HIGHWAY)

**PROJECT BEGINS  
STA. 379+00**

PORTLAND CEMENT CONCRETE SURFACE REMOVAL, VAR. DEPTH (SEE NOTE 3)  
OVERLAY WITH:  
POLYMERIZED LEVELING BINDER (MACHINE METHOD), IL-4.75, N50 - 1"  
POLYMERIZED HMA SURFACE COURSE, STONE MATRIX ASPHALT, N80 - 2"

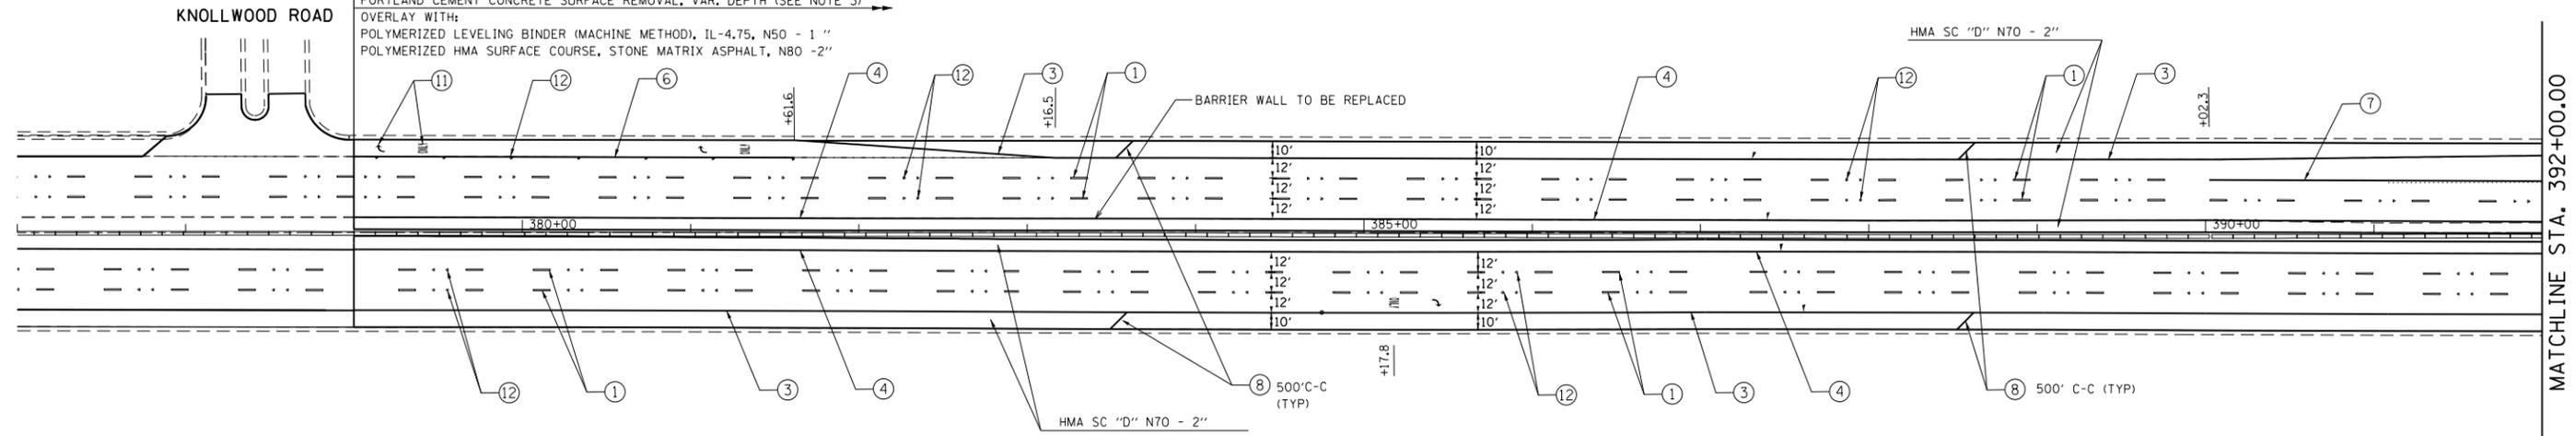

MATCHLINE STA. 392+00.00

**PAVEMENT MARKING LEGEND (SEE NOTE 1)**

① THERMOPLASTIC PAVEMENT MARKING 4" WHITE LANE LINE (30' SKIP 10' DASH)	⑦ THERMOPLASTIC PAVEMENT MARKING 8" WHITE LINE
② THERMOPLASTIC PAVEMENT MARKING 8" WHITE DOTTED LINE (9' SKIP 3' DASH)	⑧ THERMOPLASTIC PAVEMENT MARKING 12" DIAGONAL WHITE LINE
③ THERMOPLASTIC PAVEMENT MARKING 4" SOLID WHITE LINE	⑨ THERMOPLASTIC PAVEMENT MARKING 12" DIAGONAL YELLOW LINE
④ THERMOPLASTIC PAVEMENT MARKING 4" SOLID YELLOW LINE	⑩ THERMOPLASTIC PAVEMENT MARKING 24" WHITE STOP BAR
⑤ THERMOPLASTIC PAVEMENT MARKING 4" DOUBLE YELLOW LINE 11" C-C	⑪ THERMOPLASTIC PAVEMENT MARKING LETTERS AND SYMBOLS (TYP)
⑥ THERMOPLASTIC PAVEMENT MARKING 6" WHITE LINE	⑫ RAISED REFLECTIVE PAVEMENT MARKER (SEE NOTE 2)

**NOTES:**


- REFER TO DISTRICT 1 TYPICAL PAVEMENT MARKINGS (TC-13) FOR ADDITIONAL INFORMATION.
- REFER TO DISTRICT 1 RAISED REFLECTIVE PAVEMENT MARKERS (TC-11) FOR ADDITIONAL INFORMATION.
- REFER TO TYPICAL SECTIONS AND HMA TAPER AT EDGE OF PCC PAVEMENT DETAIL FOR ADDITIONAL INFORMATION.
- REFER TO TYPICAL SECTIONS FOR STRIP REFLECTIVE CRACK CONTROL TREATMENT LOCATIONS.

Ⓜ MEDIAN REMOVAL PARTIAL DEPTH



IL RTE 83  
(KINGERY HIGHWAY)

PORTLAND CEMENT CONCRETE SURFACE REMOVAL, VAR. DEPTH (SEE NOTE 3)  
OVERLAY WITH:  
POLYMERIZED LEVELING BINDER (MACHINE METHOD), IL-4.75, N50 - 1"  
POLYMERIZED HMA SURFACE COURSE, STONE MATRIX ASPHALT, N80 - 2"

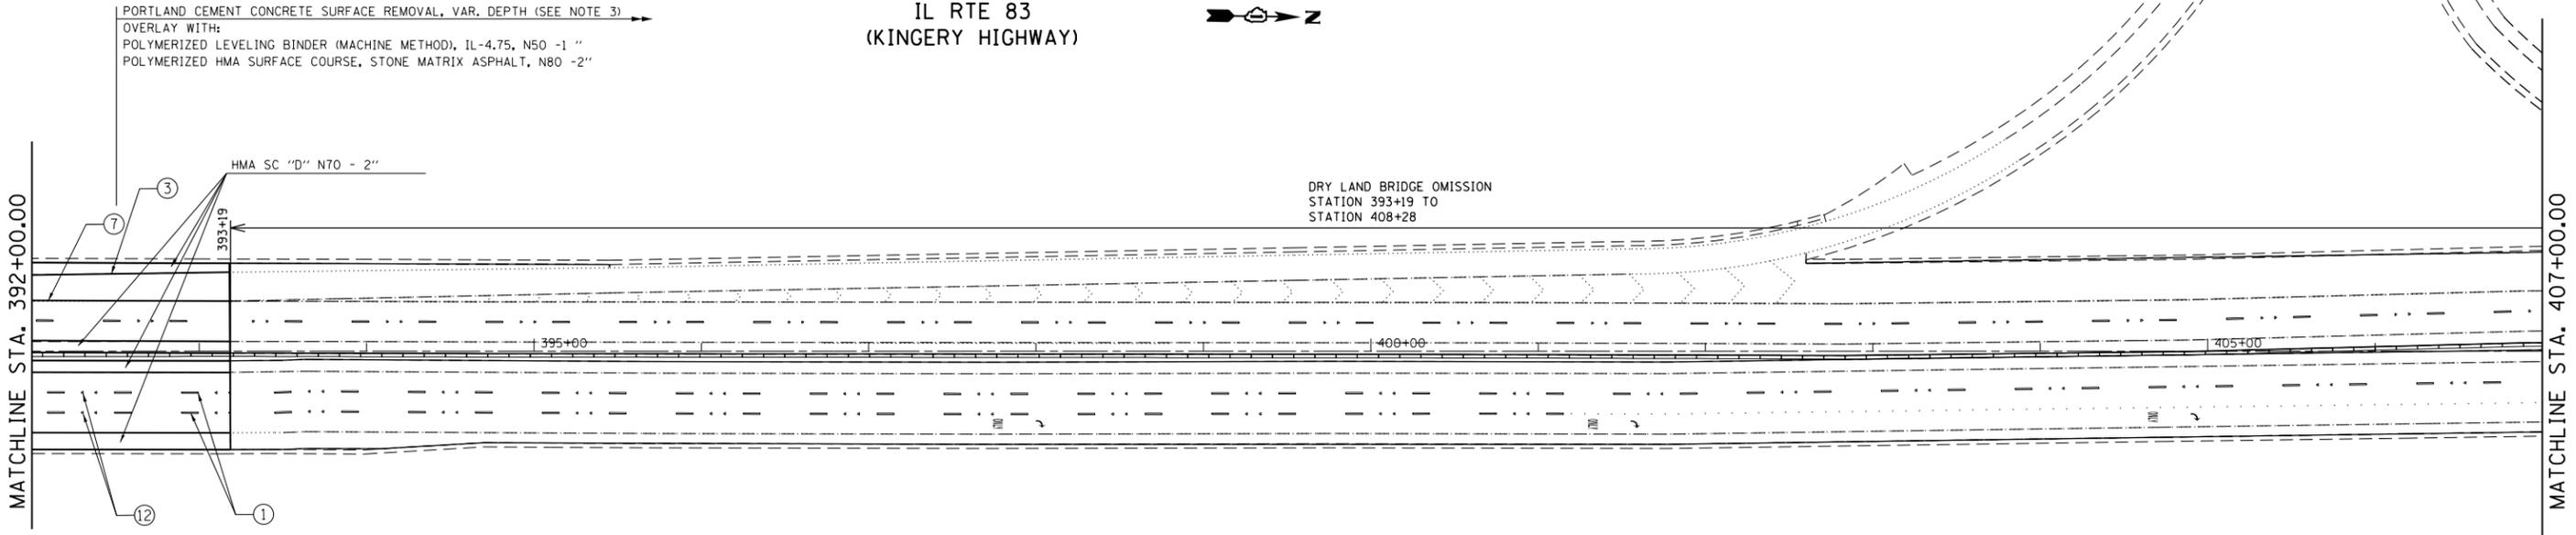

MATCHLINE STA. 392+00.00

MATCHLINE STA. 407+00.00

FILE NAME =	USER NAME = marenade	DESIGNED -	REVISED -
ci:\pw\work\p\midot\marenade\d0316286\012111-sh-t-plan.dgn		DRAWN -	REVISED -
Default	PLOT SCALE = 100.0000' / in.	CHECKED -	REVISED -
	PLOT DATE = 6/13/2014	DATE -	REVISED -

STATE OF ILLINOIS  
DEPARTMENT OF TRANSPORTATION

**EXISTING AND PROPOSED ROADWAY/PAVEMENT MARKING PLAN**  
**IL. ROUTE 83 (KINGERY HIGHWAY)**  
**KNOLLWOOD ROAD TO IL. ROUTE 56 (BUTTERFIELD ROAD)**

F.A.P. RTE.	SECTION	COUNTY	TOTAL SHEETS	SHEET NO.
334	543R-3-RS	DUPAGE	51	14
CONTRACT NO. 60N51				
ILLINOIS FED. AID PROJECT				

SCALE: 1" = 50' SHEET 1 OF 10 SHEETS STA. TO STA.