


**PAVEMENT MARKING LEGEND (SEE NOTE 1)**

① THERMOPLASTIC PAVEMENT MARKING 4" WHITE LANE LINE (30' SKIP 10' DASH)	⑦ THERMOPLASTIC PAVEMENT MARKING 8" WHITE LINE
② THERMOPLASTIC PAVEMENT MARKING 8" WHITE DOTTED LINE (9' SKIP 3' DASH)	⑧ THERMOPLASTIC PAVEMENT MARKING 12" DIAGONAL WHITE LINE
③ THERMOPLASTIC PAVEMENT MARKING 4" SOLID WHITE LINE	⑨ THERMOPLASTIC PAVEMENT MARKING 12" DIAGONAL YELLOW LINE
④ THERMOPLASTIC PAVEMENT MARKING 4" SOLID YELLOW LINE	⑩ THERMOPLASTIC PAVEMENT MARKING 24" WHITE STOP BAR
⑤ THERMOPLASTIC PAVEMENT MARKING 4" DOUBLE YELLOW LINE 11" C-C	⑪ THERMOPLASTIC PAVEMENT MARKING LETTERS AND SYMBOLS (TYP)
⑥ THERMOPLASTIC PAVEMENT MARKING 6" WHITE LINE	⑫ RAISED REFLECTIVE PAVEMENT MARKER (SEE NOTE 2)

**NOTES:**

- REFER TO DISTRICT 1 TYPICAL PAVEMENT MARKINGS (TC-13) FOR ADDITIONAL INFORMATION.
- REFER TO DISTRICT 1 RAISED REFLECTIVE PAVEMENT MARKERS (TC-11) FOR ADDITIONAL INFORMATION.
- REFER TO TYPICAL SECTIONS AND HMA TAPER AT EDGE OF PCC PAVEMENT DETAIL FOR ADDITIONAL INFORMATION.
- REFER TO TYPICAL SECTIONS FOR STRIP REFLECTIVE CRACK CONTROL TREATMENT LOCATIONS.

(R) MEDIAN REMOVAL PARTIAL DEPTH

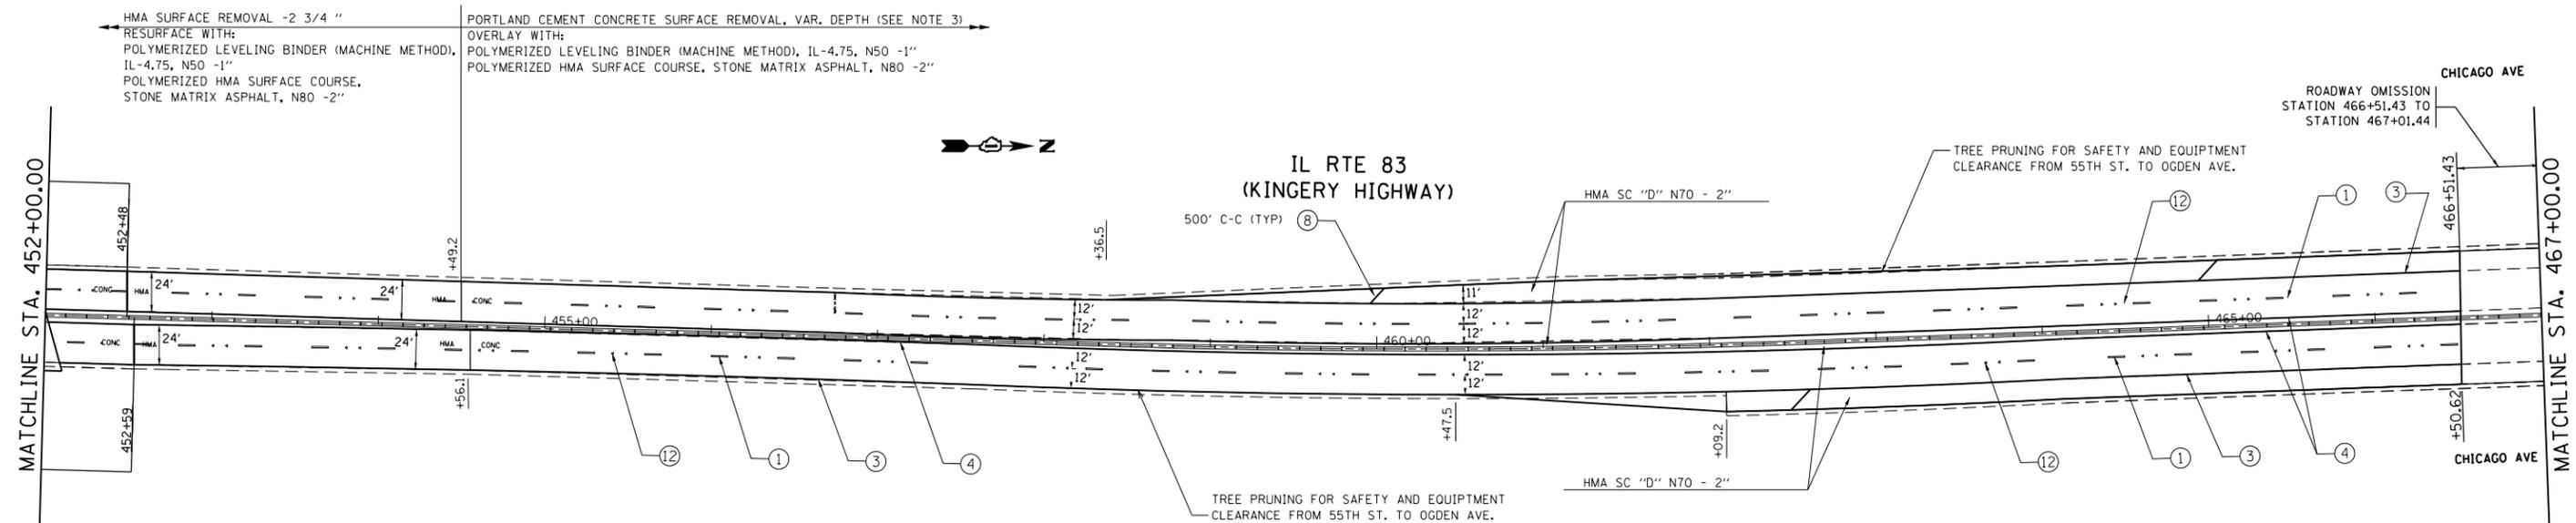

FILE NAME =	USER NAME = marenade	DESIGNED -	REVISED -	<b>STATE OF ILLINOIS DEPARTMENT OF TRANSPORTATION</b>	<b>EXISTING AND PROPOSED ROADWAY/PAVEMENT MARKING PLAN IL. ROUTE 83 (KINGERY HIGHWAY) KNOLLWOOD ROAD TO IL. ROUTE 56 (BUTTERFIELD ROAD)</b>	F.A.P. RTE.	SECTION	COUNTY	TOTAL SHEETS	SHEET NO.	
Default	2111-sh-t-plan.dgn	DRAWN -	REVISED -			334	543R-3-RS	DUPAGE	51	16	
	PLOT SCALE = 100.0000' / in.	CHECKED -	REVISED -			CONTRACT NO. 60N51					
	PLOT DATE = 6/13/2014	DATE -	REVISED -			ILLINOIS FED. AID PROJECT					