

U.S. ROUTE 41 (SKOKIE HWY)




IL. ROUTE 21
(MILWAUKEE AVE.)

IMPROVEMENT ENDS
STA. 109+63

MATCHLINE STA. 100+00

BOULDERS DR.

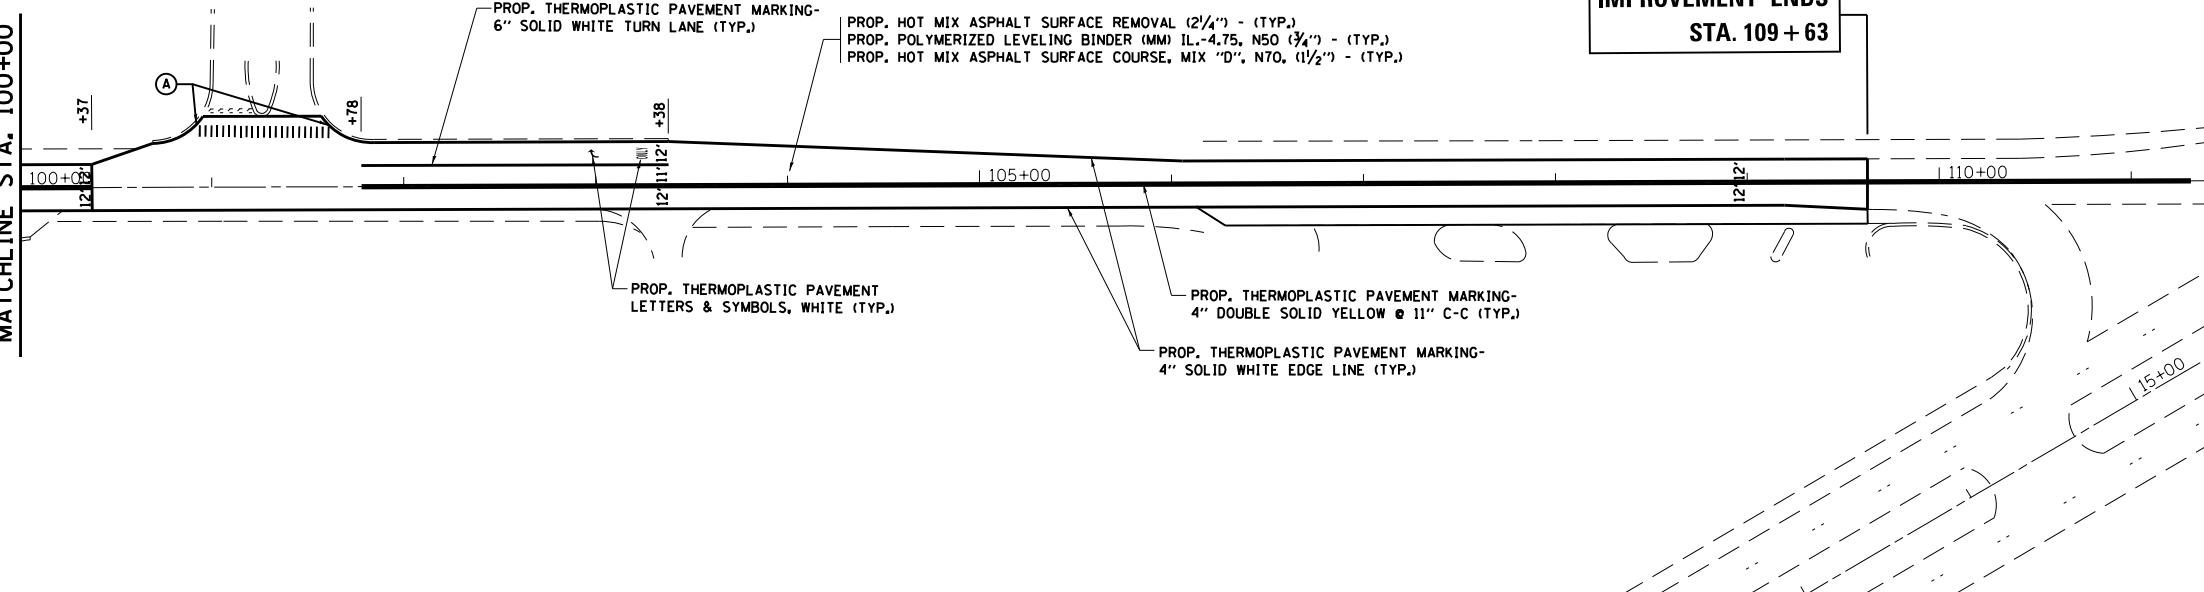

PROP. THERMOPLASTIC PAVEMENT MARKING-
6" SOLID WHITE TURN LANE (TYP.)

PROP. HOT MIX ASPHALT SURFACE REMOVAL (2 1/4") - (TYP.)
PROP. POLYMERIZED LEVELING BINDER (MM) IL-4.75, N50 (3/4") - (TYP.)
PROP. HOT MIX ASPHALT SURFACE COURSE, MIX "D", N70, (1 1/2") - (TYP.)

PROP. THERMOPLASTIC PAVEMENT
LETTERS & SYMBOLS, WHITE (TYP.)

PROP. THERMOPLASTIC PAVEMENT MARKING-
4" DOUBLE SOLID YELLOW @ 11" C-C (TYP.)

PROP. THERMOPLASTIC PAVEMENT MARKING-
4" SOLID WHITE EDGE LINE (TYP.)

Ⓐ PROP. PCC SIDEWALK REMOVAL
PROP. PCC SIDEWALK (SEE HWY STD. ON SHEET 2)
PROP. DETECTABLE WARNINGS

FILE NAME = c:\pw\work\pwidot\osbornenp\d0378249\00014-sh1-plan.dgn	USER NAME = osbornenp	DESIGNED -	REVISED -
Default	PLOT SCALE = 100.0000' / in.	DRAWN -	REVISED -
	PLOT DATE = 6/12/2014	CHECKED -	REVISED -
		DATE -	REVISED -

STATE OF ILLINOIS
DEPARTMENT OF TRANSPORTATION

ROADWAY AND PAVEMENT MARKING PLAN
IL. ROUTE 21 (N. OF WASHINGTON - U.S. ROUTE 41)
SCALE: 1"=50' SHEET 4 OF 4 SHEETS STA. 18+51 TO STA. 109+63

F.A.P. RTE.	SECTION	COUNTY	TOTAL SHEETS	SHEET NO.
330	(124&128) RS-7	LAKE	23	10
				CONTRACT NO. 60X80
ILLINOIS FED. AID PROJECT				