



STAGING – TYPICAL SECTIONS

STAGE 1

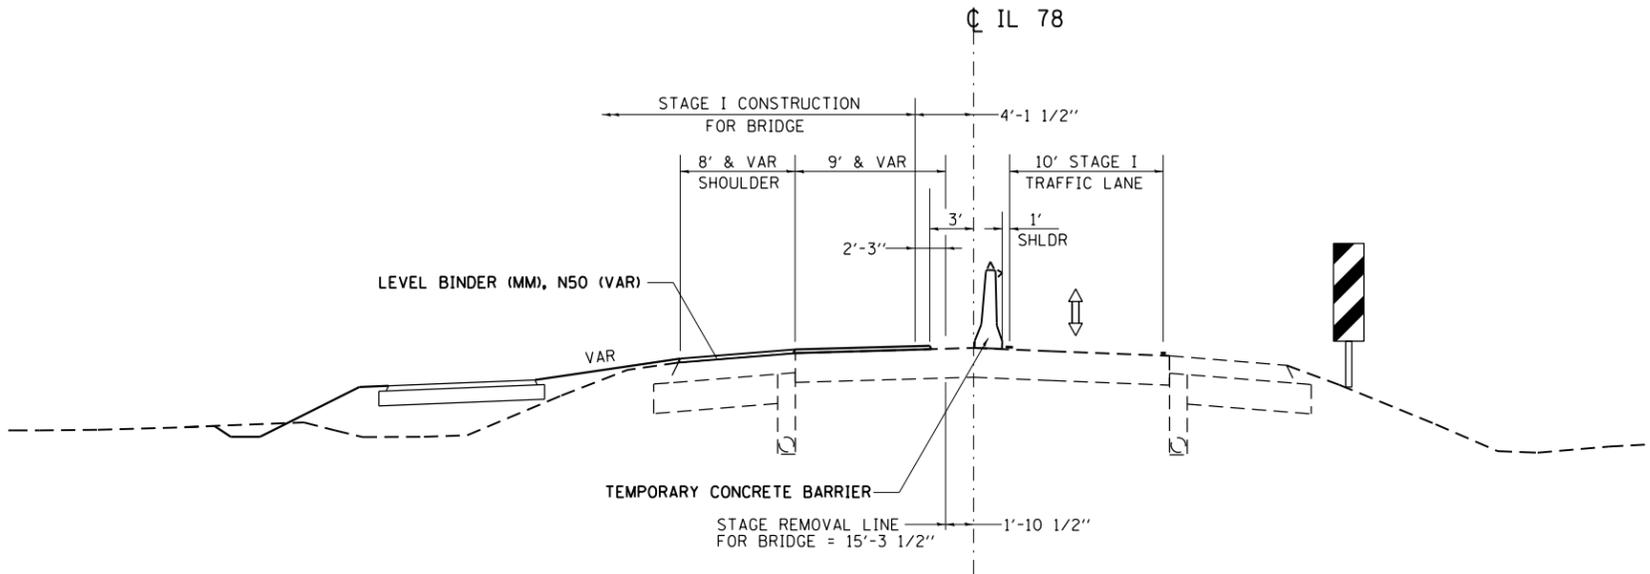

STAGE 2

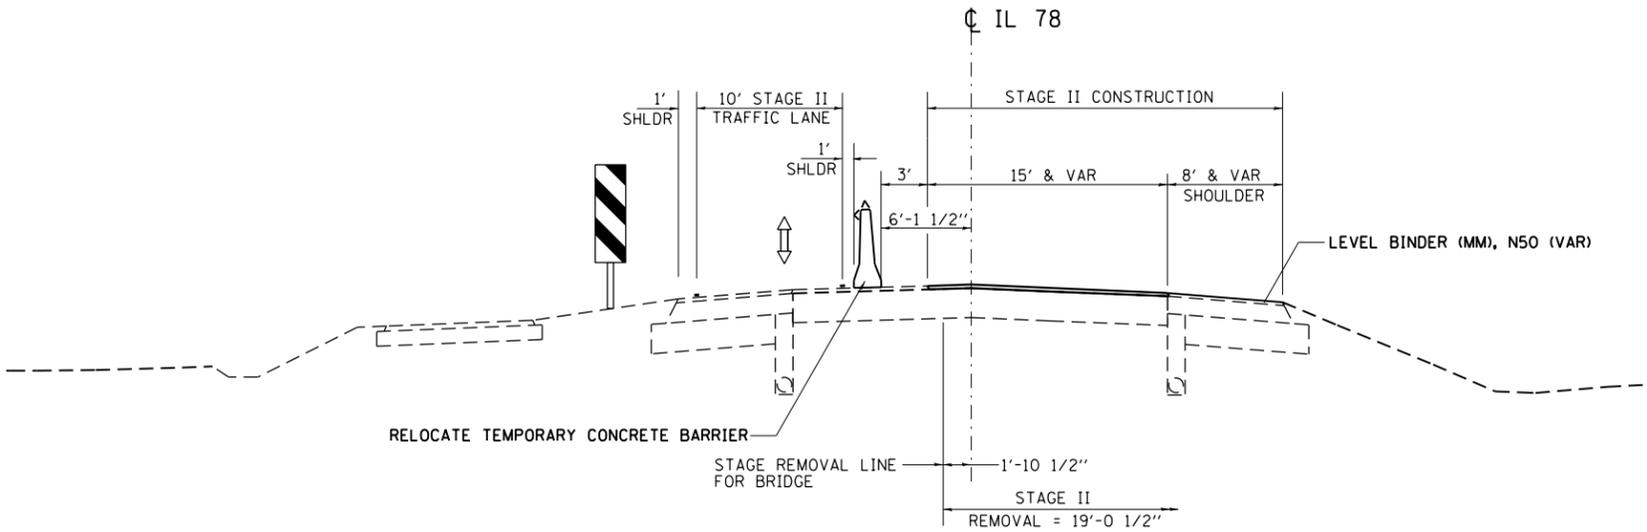

* IL 78

FILE NAME =	USER NAME = Fasslermj	DESIGNED -	REVISED -
ca:\pwork\work\pwork\fasslermj\0149594\0208209-sh1-typical.dgn		DRAWN -	REVISED -
PLOT SCALE = 100.0000' / in.		CHECKED -	REVISED -
PLOT DATE = Fri Jun 13 11:10:17 2014		DATE -	REVISED -

STATE OF ILLINOIS
DEPARTMENT OF TRANSPORTATION

STAGING – TYPICAL SECTIONS

SCALE: _____ SHEET NO. ____ OF ____ SHEETS STA. _____ TO STA. _____

F.A.P. RTE.	SECTION	COUNTY	TOTAL SHEETS	SHEET NO.
*22	1588-1	WHITESIDE	146	35
FED. ROAD DIST. NO. _____ ILLINOIS FED. AID PROJECT			CONTRACT NO. 64E19	