


MULTI-USE PATH SIGNING DETAIL

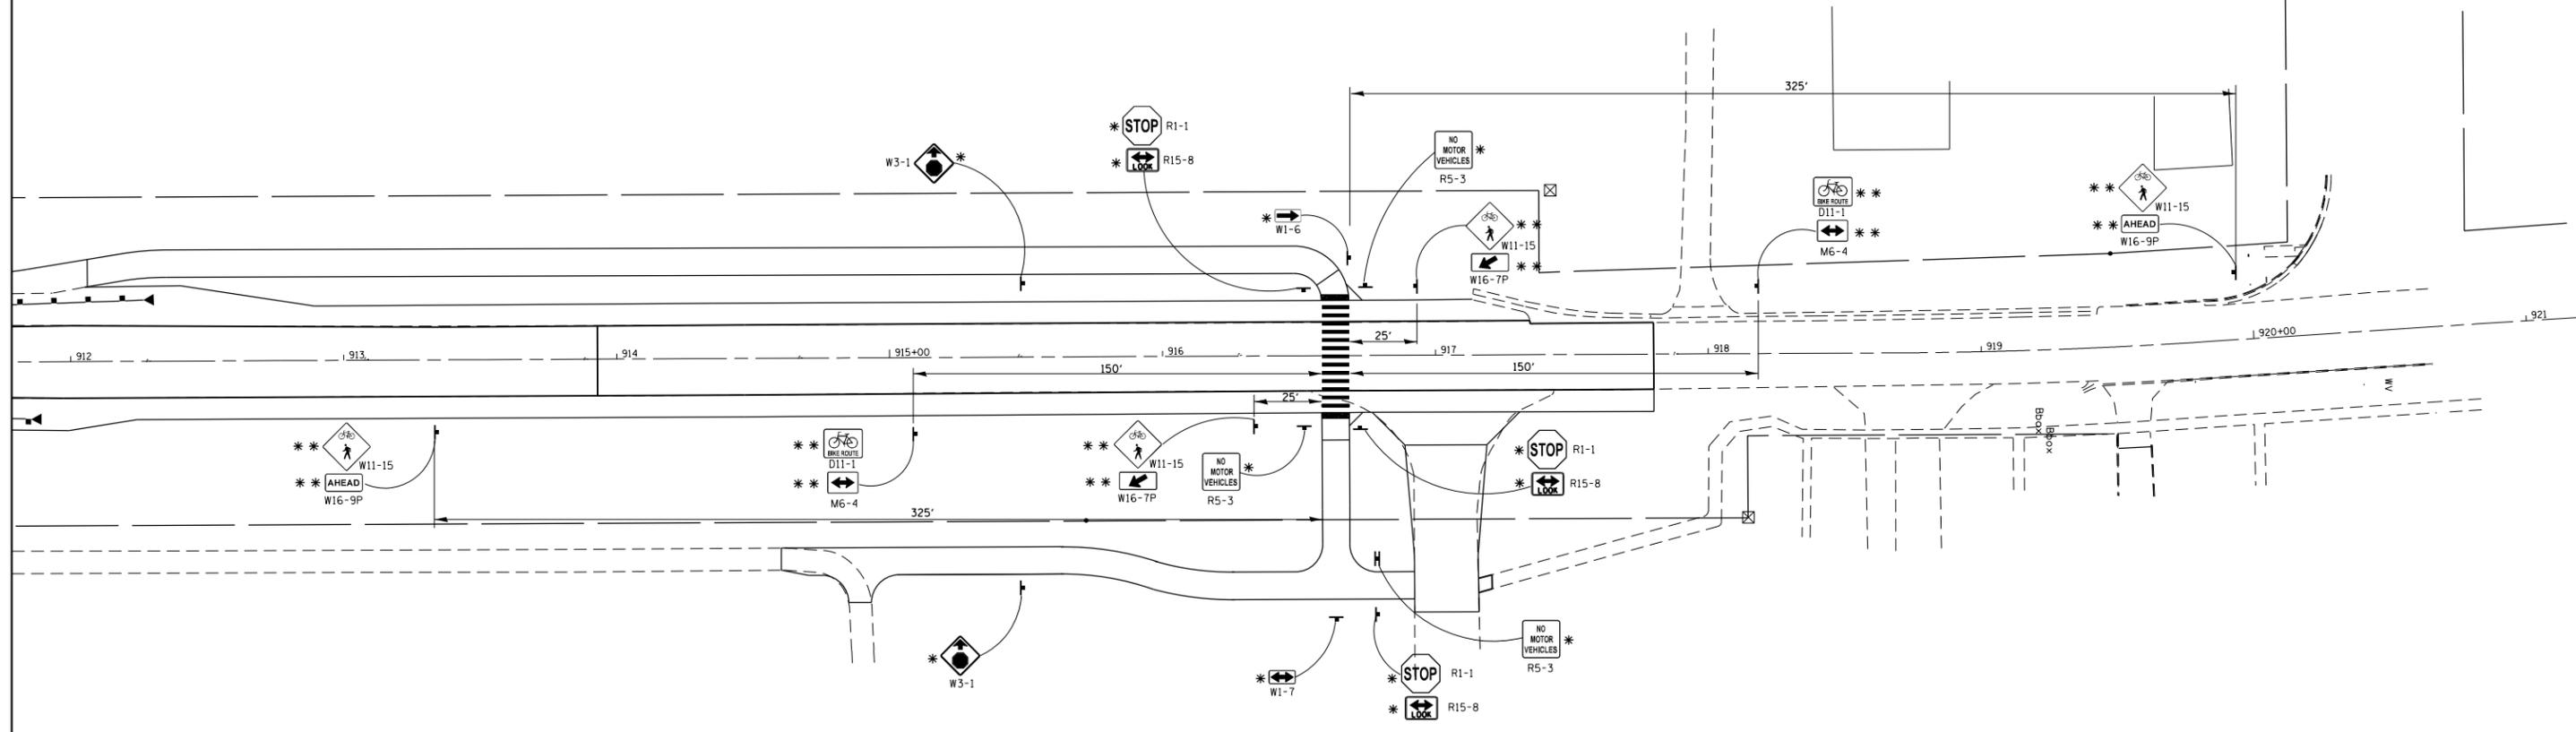

NOTES

1. ALL SIGN EDGES 2' MINIMUM FROM ALL EDGES OF MULTI-USE PATH
2. * THESE SIGNS INSTALLED ON 4" X 4" X 16' WOOD POST, SET AT LEAST 3' INTO THE GROUND, WITH THE SIGNS SET AT A 4' MOUNTING HEIGHT. ANY EXCESS LENGTH OF ANY WOOD SHALL BE REMOVED. REMOVAL OF THE EXCESS WOOD POST SHALL BE INCIDENTAL TO THE COST OF THE WOOD POST.
3. EACH SIGN SHALL BE BOLTED TO EACH WOOD POST WITH A MINIMUM OF THREE (3) BOLTS.
4. ** THESE SIGNS INSTALLED ON 4" X 6" X 16' WOOD POST, SET AT LEAST 3' INTO THE GROUND, WITH THE SIGNS SET AT A 5' MOUNTING HEIGHT. ANY EXCESS LENGTH OF ANY WOOD SHALL BE REMOVED. REMOVAL OF THE EXCESS WOOD POST SHALL BE INCIDENTAL TO THE COST OF THE WOOD POST.
5. COMPACTING DIRT AROUND POST WILL REQUIRE A 50 / 50 DIRT AND ROAD GRAVEL MIX AS THE CONTRACTOR FILLS THE HOLE. MATERIAL WILL NEED TO BE TAMPED IN 6" LIFTS TO GET COMPACTION.

BILL OF MATERIALS

QUANTITY	TYPE	SIZE	TYPE OF SIGN SHEETING
3	R1-1	18" X 18"	ZZ
3	R15-8	18" X 9"	ZZ
4	R5-3	24" X 24"	ZZ
1	W1-6	24" X 12"	ZZ
1	W1-7	24" X 12"	ZZ
2	W3-1	18" X 18"	ZZ
4	W11-15	36" X 36"	AZ
2	W16-9P	30" X 9"	AZ
2	W16-7P	21" X 15"	AZ
2	D11-1	24" X 18"	AP
2	M6-4	21" X 15"	AP

• IL 78

FILE NAME =	USER NAME = Hensonke	DESIGNED -	REVISED -
ca:\pwork\pwork\hensonke\0149594\0209-shd-details.dgn		DRAWN -	REVISED -
PLOT SCALE = 60.0000' / in.		CHECKED -	REVISED -
PLOT DATE = Fri Jun 13 13:16:18 2014		DATE -	REVISED -

STATE OF ILLINOIS
DEPARTMENT OF TRANSPORTATION

MULTI-USE PATH
SIGNING DETAIL

SCALE: _____ SHEET NO. ____ OF ____ SHEETS STA. _____ TO STA. _____

F.A.P. RTE.	SECTION	COUNTY	TOTAL SHEETS	SHEET NO.
*22	15BR-1	WHITESIDE	146	107
CONTRACT NO. 64E19				
ILLINOIS FED. AID PROJECT				