


PROPOSED TYPICAL SECTION

STA 283+00 TO STA 429+56

MIX DESIGN					
MIX	PG GRADE ••	DESIGN AIR VOIDS	MIX COMPOSITION	FRICITION AGG	DENSITY CONTROL
HMA SURFACE	PG 64-22	4.0% @N70	IL 9.5	MIXTURE D	CORRELATION
HMA LEVEL BINDER	PG 64-22	4.0% @N70	IL 9.5FG		CORRELATION

•• WHEN RAP/RAS ABR EXCEEDS 20%, THE HIGH AND LOW VIRGIN ASPHALT BINDER GRADES SHALL EACH BE REDUCED BY ONE GRADE (EXAMPLE: 25% ABR WOULD REQUIRE A VIRGIN ASPHALT BINDER GRADE OF PG 64-22 TO BE REDUCED TO PG 58-28).

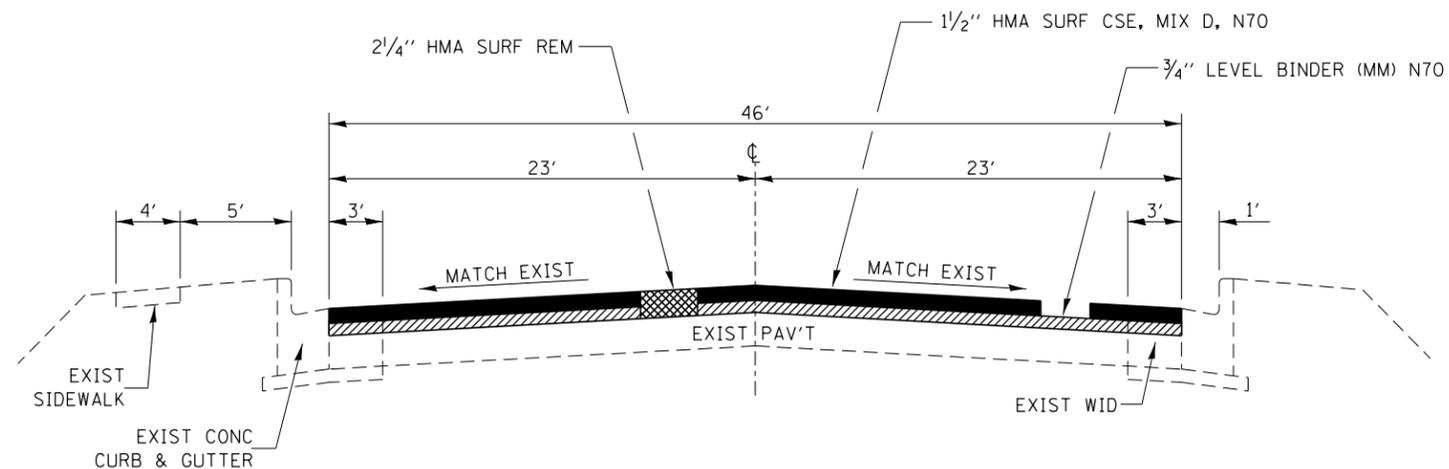

PROPOSED TYPICAL SECTION

STA 429+56 TO STA 484+50

FILE NAME =	USER NAME = carpenterdj	DESIGNED -	REVISED -	STATE OF ILLINOIS DEPARTMENT OF TRANSPORTATION	TYPICAL SECTIONS			F.A.P. RTE.	SECTION	COUNTY	TOTAL SHEETS	SHEET NO.			
c:\pwork\pwork\carpenterdj\d0119037\0366429-details.dgn		DRAWN -	REVISED -		SCALE:	SHEET	OF	SHEETS	STA.	TO STA.	840	(140)RS-7 & (141)RS-4	KANKAKEE	13	6
\$MODELNAME\$		CHECKED -	REVISED -												
		DATE -	REVISED -												