


**PLAN AT RAILROAD CROSSING**

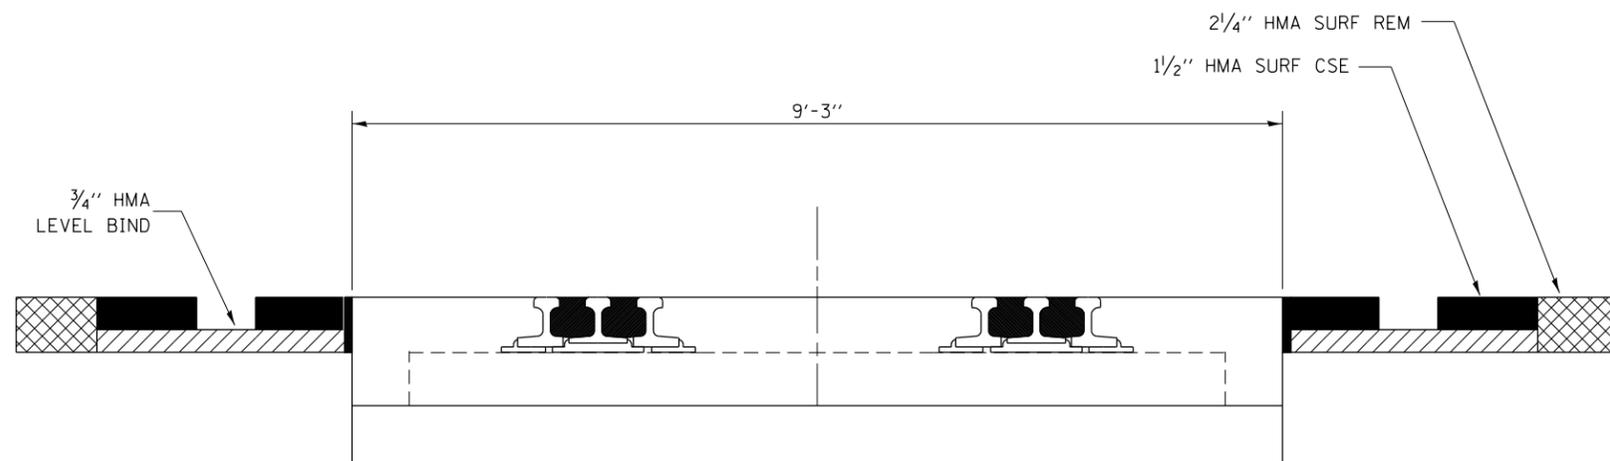

FILE NAME =	USER NAME = carpenterdj	DESIGNED -	REVISED -
c:\pwork\work\pwork\carpenterdj\d0119037\0366429-details.dgn		DRAWN -	REVISED -
	PLOT SCALE = 100.0000' / in.	CHECKED -	REVISED -
\$MODELNAME\$	PLOT DATE = 6/11/2014	DATE -	REVISED -

**STATE OF ILLINOIS  
DEPARTMENT OF TRANSPORTATION**

**DETAILS**

SCALE: SHEET OF SHEETS STA. TO STA.

F.A.P. RTE.	SECTION	COUNTY	TOTAL SHEETS	SHEET NO.
840	(140)RS-7 & (141)RS-4	KANKAKEE	13	13
			CONTRACT NO. 66429	
ILLINOIS FED. AID PROJECT				