


LANE CLOSURE DETAIL STAGE 1 - BEGINNING TAPER (TYPICAL)
NORTHBOUND & SOUTHBOUND

TRAFFIC CONTROL DEVICES SHOWN TO BE INCLUDED IN COST OF TC & P 701401 (SPECIAL)

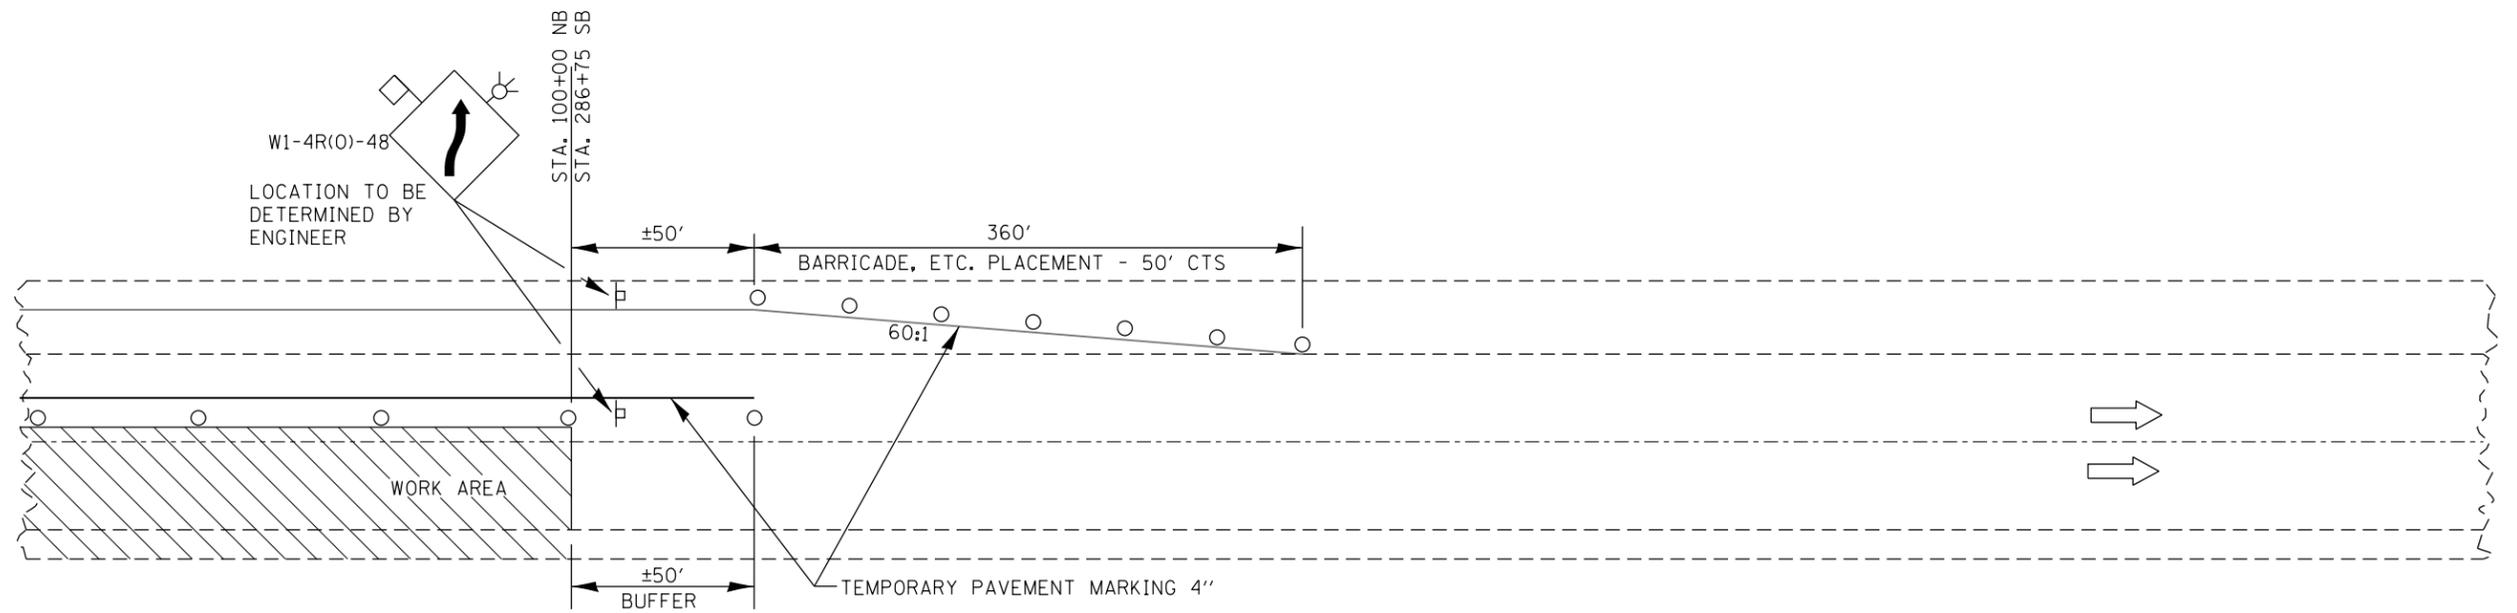

LANE CLOSURE DETAIL STAGE 1 - ENDING TAPER (TYPICAL)
NORTHBOUND & SOUTHBOUND

FILE NAME =	USER NAME = duncanbd	DESIGNED -	REVISED -	STATE OF ILLINOIS DEPARTMENT OF TRANSPORTATION	TRAFFIC CONTROL STAGING				F.A.I. RTE.	SECTION	COUNTY	TOTAL SHEETS	SHEET NO.		
et:\pw\work\p\dot\duncanbd\0315542\036653-sht-staging and TC.dgn		DRAWN -	REVISED -		SCALE:	SHEET	OF	SHEETS	STA.	TO STA.	57	(38-3RS-2	IROQUOIS	186	39
		CHECKED -	REVISED -												
		DATE -	REVISED -												
												CONTRACT NO. 66C53			
											ILLINOIS FED. AID PROJECT				