


SEC. 31, T 24 N, R 3 E, 3RD P.M.

TYPICAL PAVEMENT MARKING LEGEND

- | | | |
|-----------------------------------|------------------------------|--|
| 1 4" (100) SKIP-DASH (YELLOW) | 6 RESERVED | 11 24" (600) STOP BAR (WHITE) |
| 2 4" (100) SOLID (YELLOW) | 7 4" (100) SKIP-DASH (WHITE) | 12 8" (200) SOLID (WHITE) |
| 3 12" (300) DIAGONAL (YELLOW) | 8 4" (100) SOLID (WHITE) | 13 4" (100) LANE LINE EXTENSIONS (WHITE) |
| 4 4" (100) DOUBLE YELLOW (NARROW) | 9 12" (300) DIAGONAL (WHITE) | 14 4" (100) PARKING WHITE |
| 5 RESERVED | 10 6" (150) SOLID (WHITE) | |

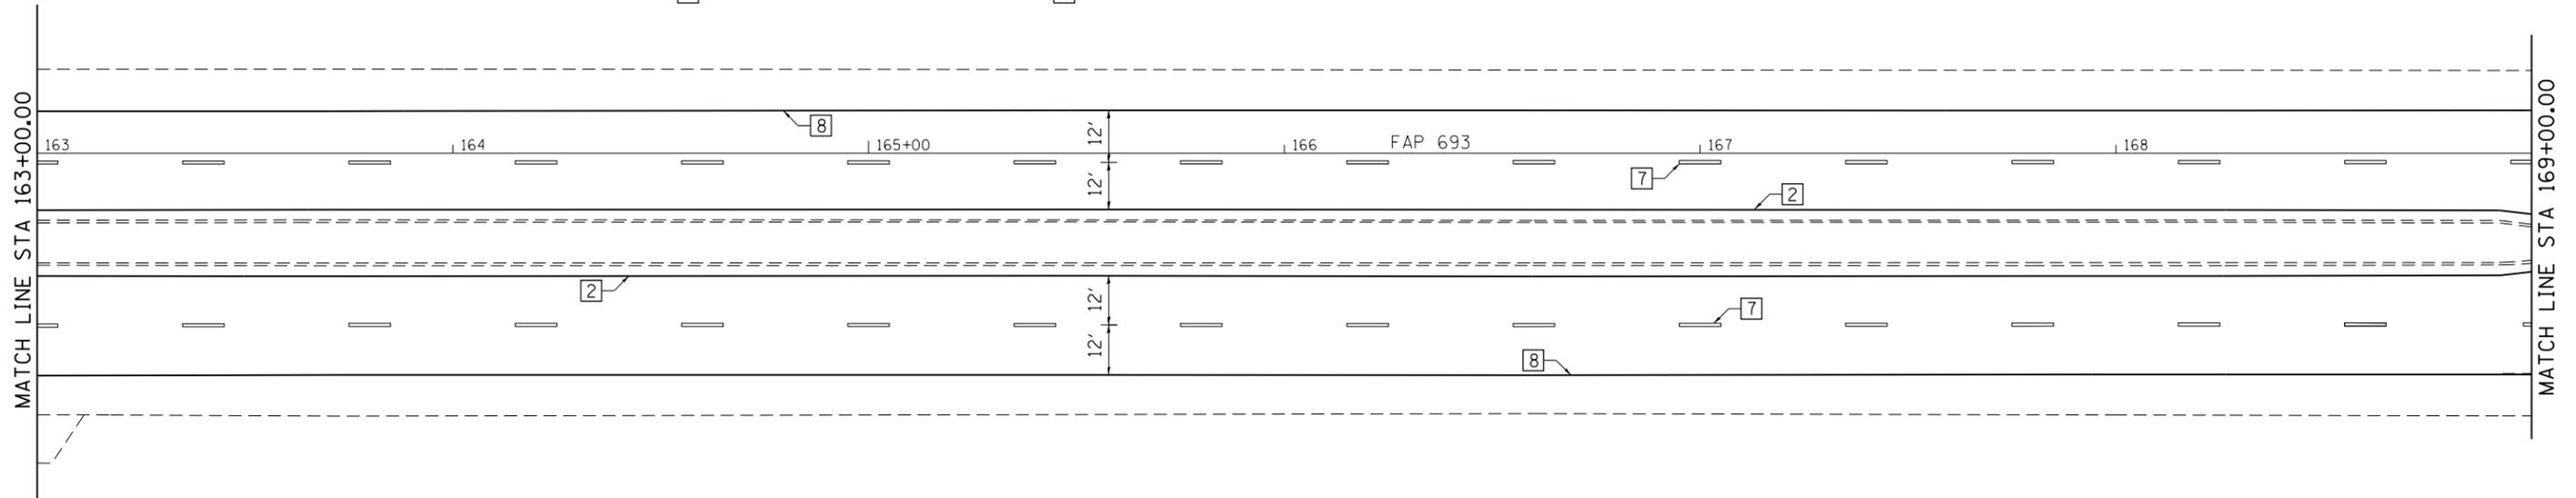


SEC. 6, T 23 N, R 3 E, 3RD P.M.

SEC. 31, T 24 N, R 3 E, 3RD P.M.

TYPICAL PAVEMENT MARKING LEGEND

- | | | |
|-----------------------------------|------------------------------|--|
| 1 4" (100) SKIP-DASH (YELLOW) | 6 RESERVED | 11 24" (600) STOP BAR (WHITE) |
| 2 4" (100) SOLID (YELLOW) | 7 4" (100) SKIP-DASH (WHITE) | 12 8" (200) SOLID (WHITE) |
| 3 12" (300) DIAGONAL (YELLOW) | 8 4" (100) SOLID (WHITE) | 13 4" (100) LANE LINE EXTENSIONS (WHITE) |
| 4 4" (100) DOUBLE YELLOW (NARROW) | 9 12" (300) DIAGONAL (WHITE) | 14 4" (100) PARKING WHITE |
| 5 RESERVED | 10 6" (150) SOLID (WHITE) | |

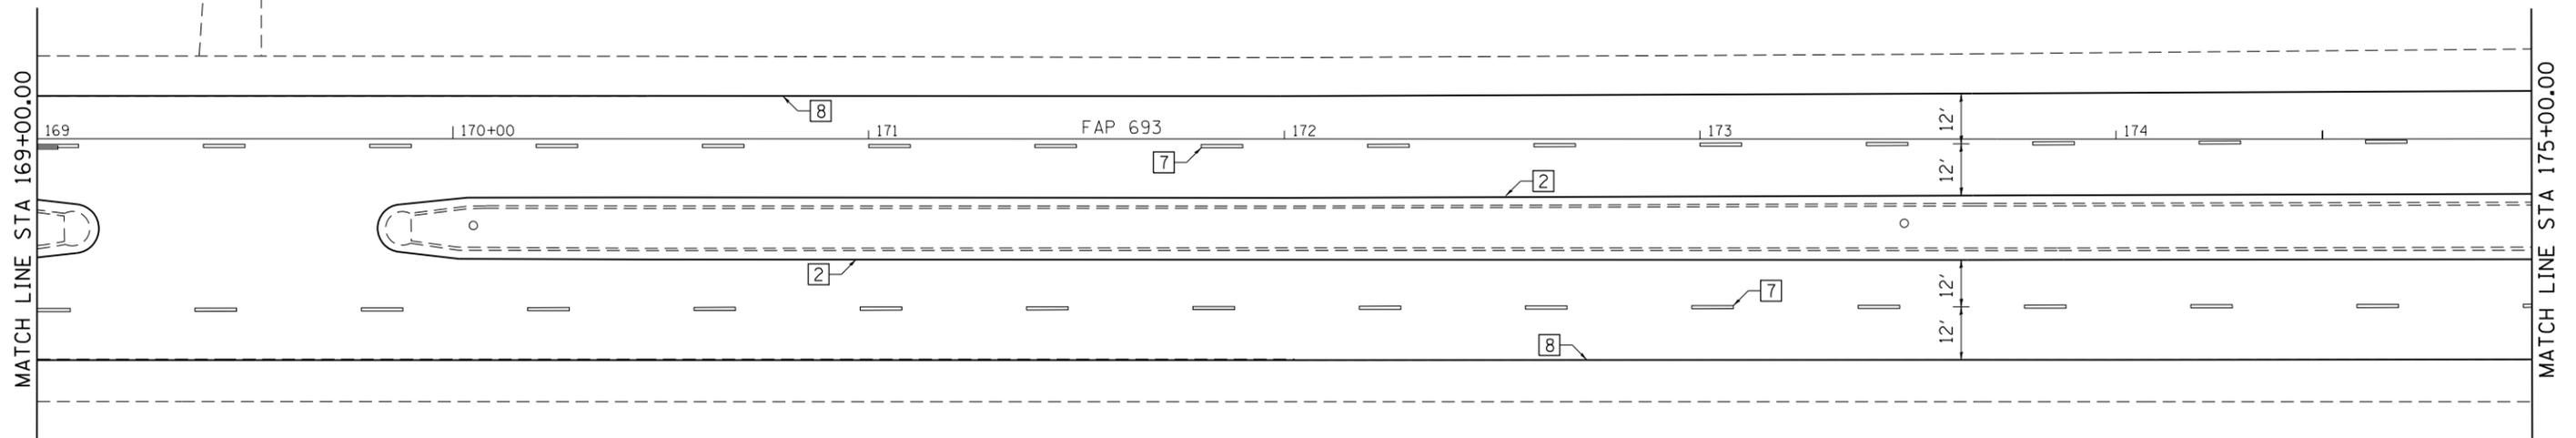

SEC. 6, T 23 N, R 3 E, 3RD P.M.

| | | | |
|--|-----------------------------|------------|-----------|
| FILE NAME = | USER NAME = ppersonbr | DESIGNED - | REVISED - |
| ei:\pwork\pwork\personbr\d0181149\0570787-Sht-pmk9.dgn | | DRAWN - | REVISED - |
| | PLOT SCALE = 40.0000' / in. | CHECKED - | REVISED - |
| #MODELNAME# | PLOT DATE = 6/13/2014 | DATE - | REVISED - |

STATE OF ILLINOIS
DEPARTMENT OF TRANSPORTATION

PAVEMENT MARKING PLAN

SCALE: SHEET 4 OF 8 SHEETS STA. 163+00 TO STA. 175+00

| F.A.P. RTE. | SECTION | COUNTY | TOTAL SHEETS | SHEET NO. |
|---------------------------|----------|--------|--------------|-----------|
| 693 | (FR)RS-1 | MCLEAN | 48 | 34 |
| CONTRACT NO. 70787 | | | | |
| ILLINOIS FED. AID PROJECT | | | | |