



PIER 2 – WEST SIDE

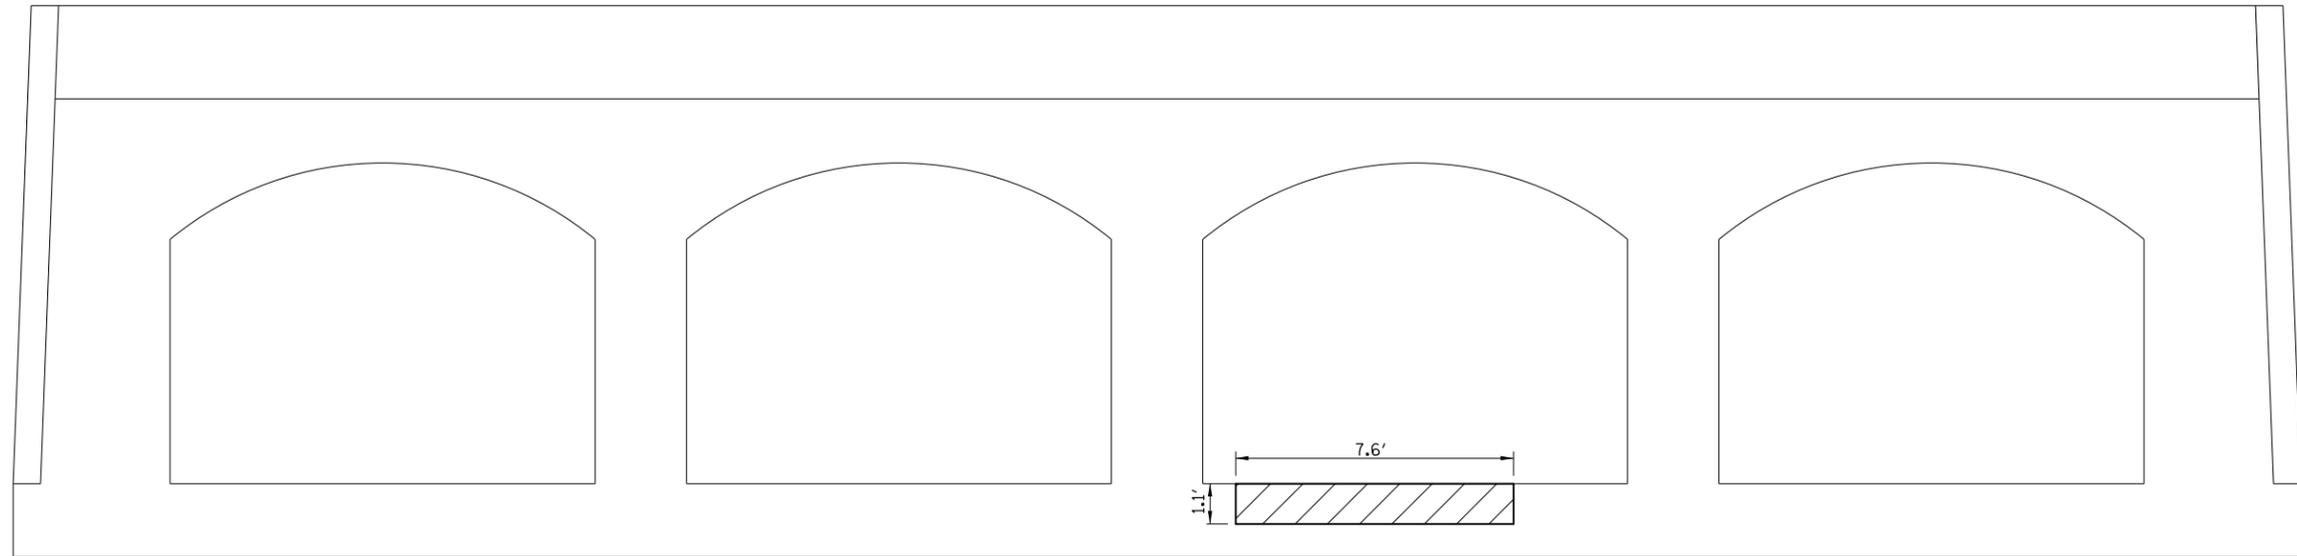

PIER 2 – EAST SIDE

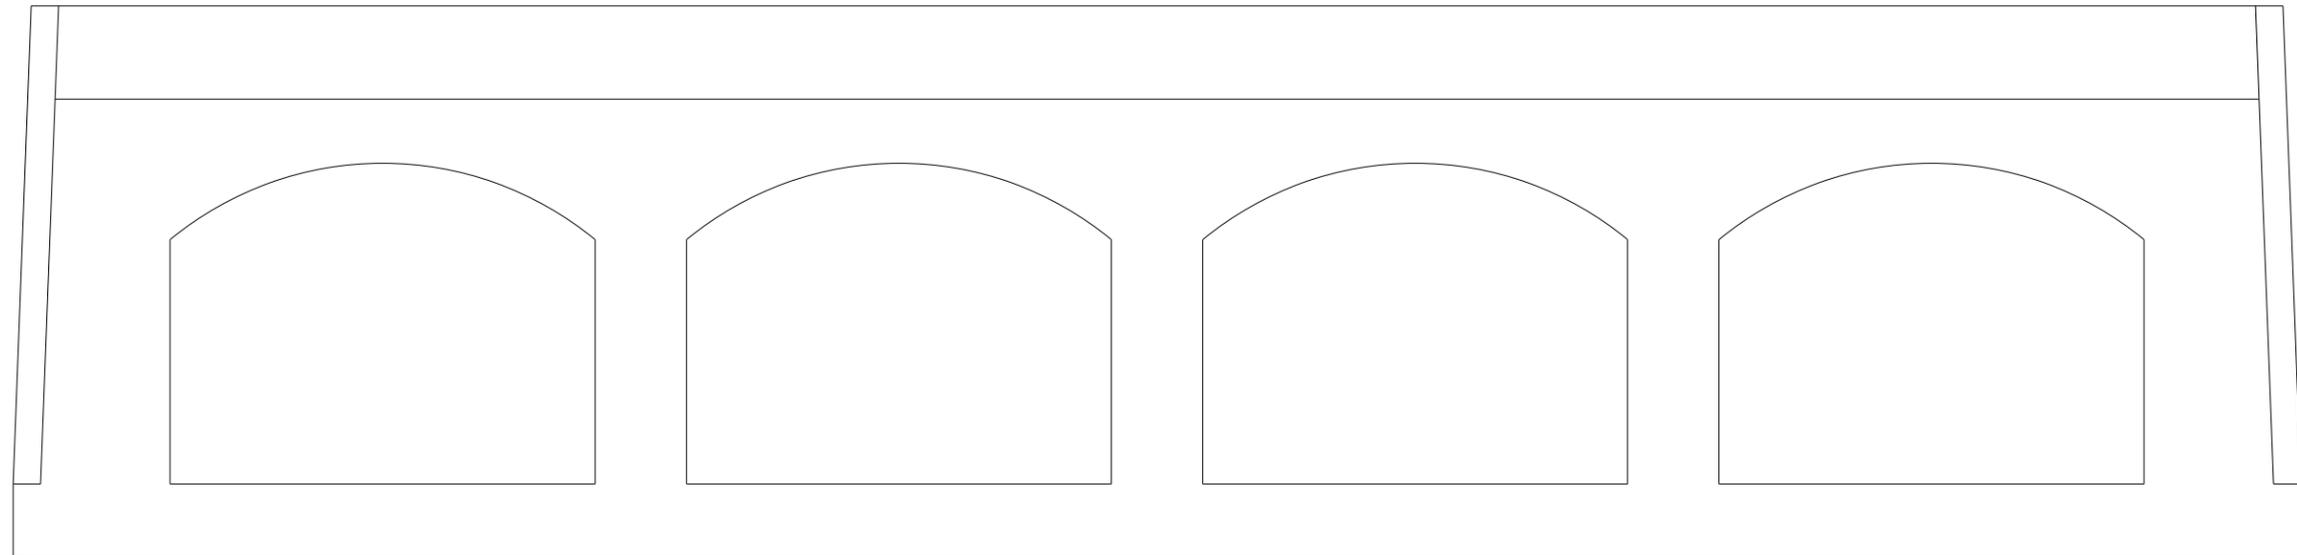

LEGEND

STRUCTURAL REPAIR OF CONCRETE,
DEPTH EQUAL TO OR LESS THAN 5"

NOTE:

SEE SPECIAL PROVISION FOR STRUCTURAL REPAIR OF CONCRETE.

BILL OF MATERIALS

ITEM	UNIT	TOTAL
STRUCTURAL REPAIR OF CONCRETE, DEPTH EQUAL TO OR LESS THAN 5"	SQ FT	8.4

FILE NAME =	USER NAME = dodgems	DESIGNED - GMS	REVISED -	STATE OF ILLINOIS DEPARTMENT OF TRANSPORTATION	S.N. 057-0063 – SUBSTRUCTURE REPAIR PLAN PIER 2	F.A.P. RTE.	SECTION	COUNTY	TOTAL SHEETS	SHEET NO.	
		DRAWN - GMS	REVISED -			704	(57-7)RS-1 & 1RS-3	McLean	273	117	
		CHECKED - BJM	REVISED -			CONTRACT NO. 70838					
		DATE - 10-29-12	REVISED -			ILLINOIS FED. AID PROJECT					
Default	PLOT DATE = 6/11/2014			SCALE:	SHEET 7 OF 8 SHEETS	STA.	TO STA.				