



BUTT JOINT AND PAVING DETAIL LEG "A" MAINLINE

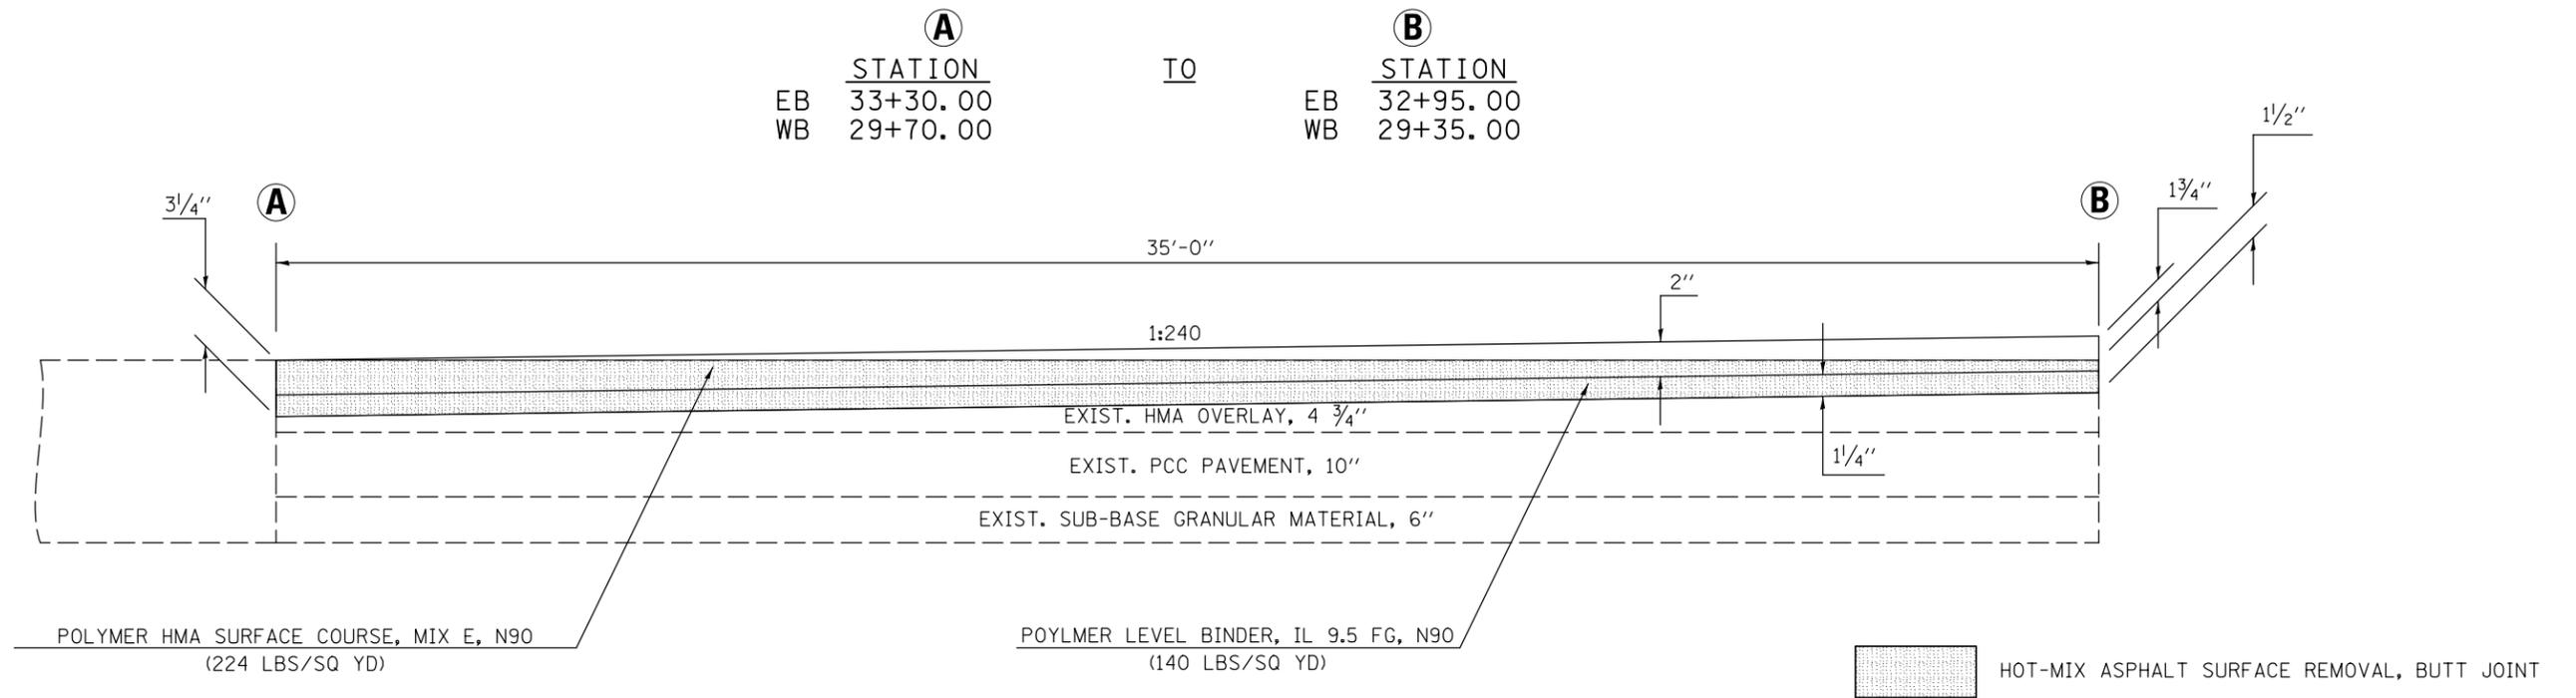

BUTT JOINT AND SHOULDER PAVING DETAIL LEG "A" SHOULDERS

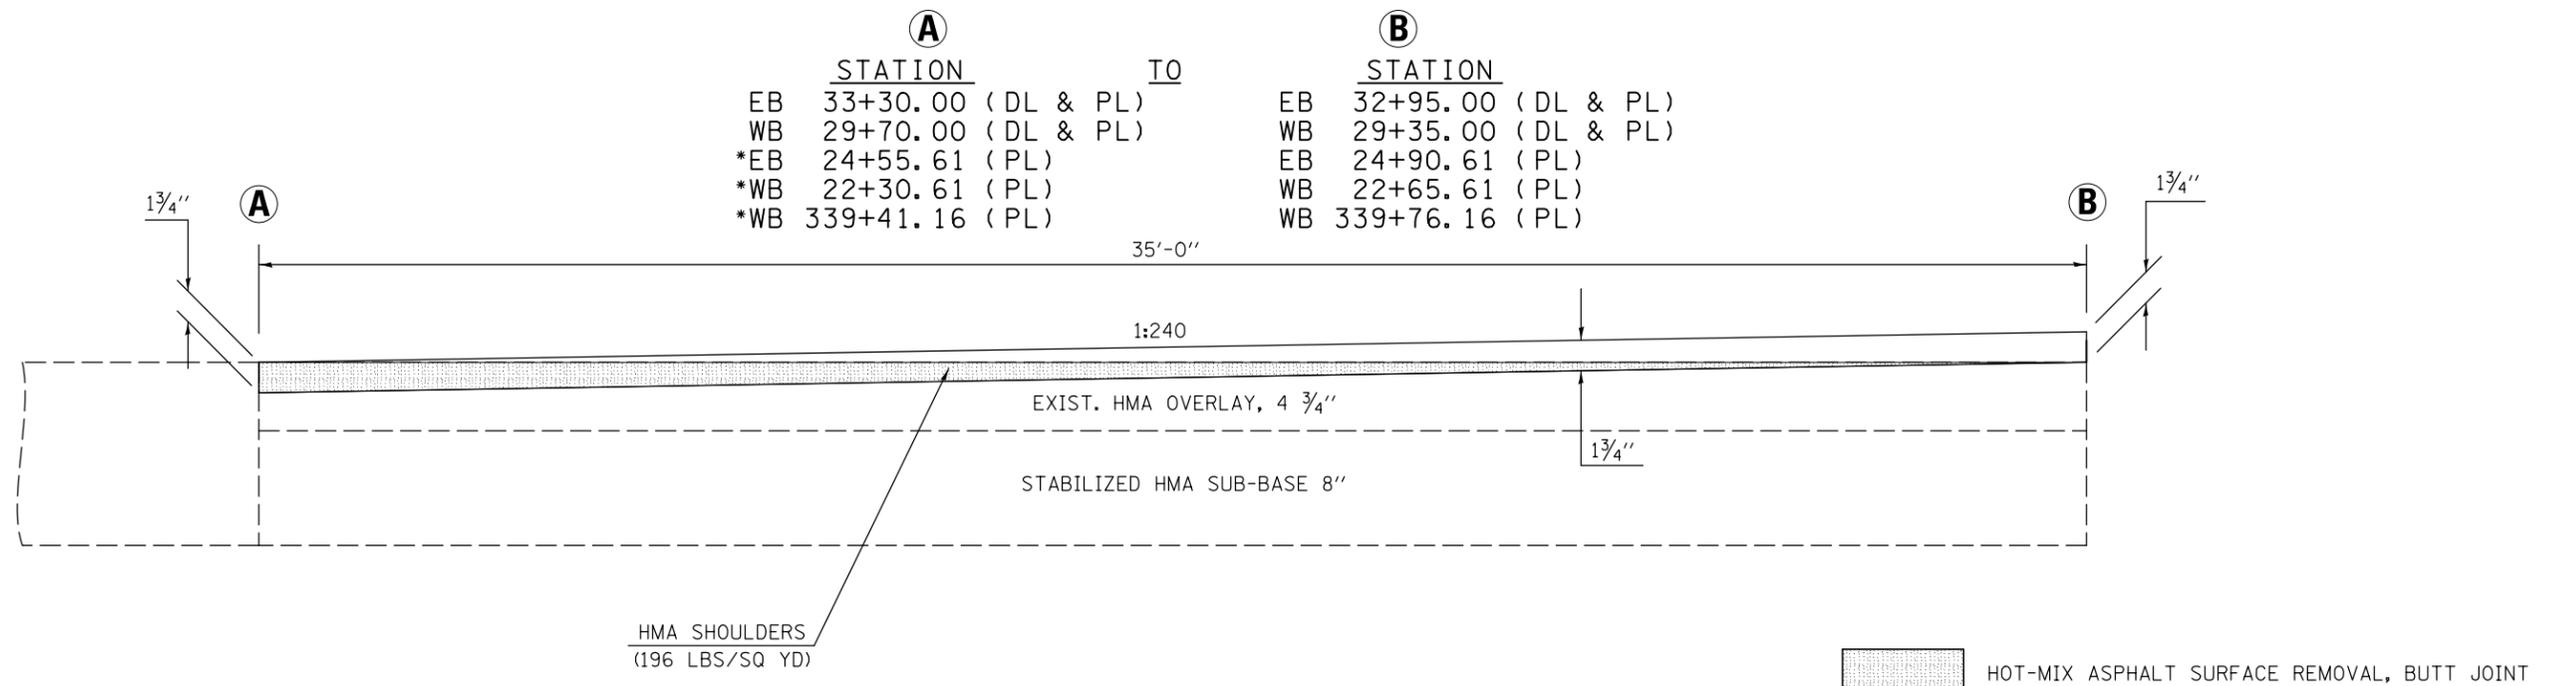

* - EXISTING SHOULDERS AT THESE LOCATIONS CONSIST OF 8" HMA SHOULDERS ONLY

FILE NAME =	USER NAME = dodgms	DESIGNED -	REVISED -	STATE OF ILLINOIS DEPARTMENT OF TRANSPORTATION	MILLING AND PAVING TRANSITION DETAILS	F.A.P. RTE.	SECTION	COUNTY	TOTAL SHEETS	SHEET NO.
ci:\pw\work\p\dot\dodgms\d0267571\0570838-sht-details.dgn		DRAWN -	REVISED -			704	(57-7)RS-1 & 1RS-3	McLean	273	128
	PLOT SCALE = 40.0000' / in.	CHECKED -	REVISED -			CONTRACT NO. 70838				
#MODELNAME#	PLOT DATE = 6/11/2014	DATE -	REVISED -		SCALE:	SHEET 1 OF 8 SHEETS		STA.	TO STA.	
ILLINOIS FED. AID PROJECT										