


PLAN

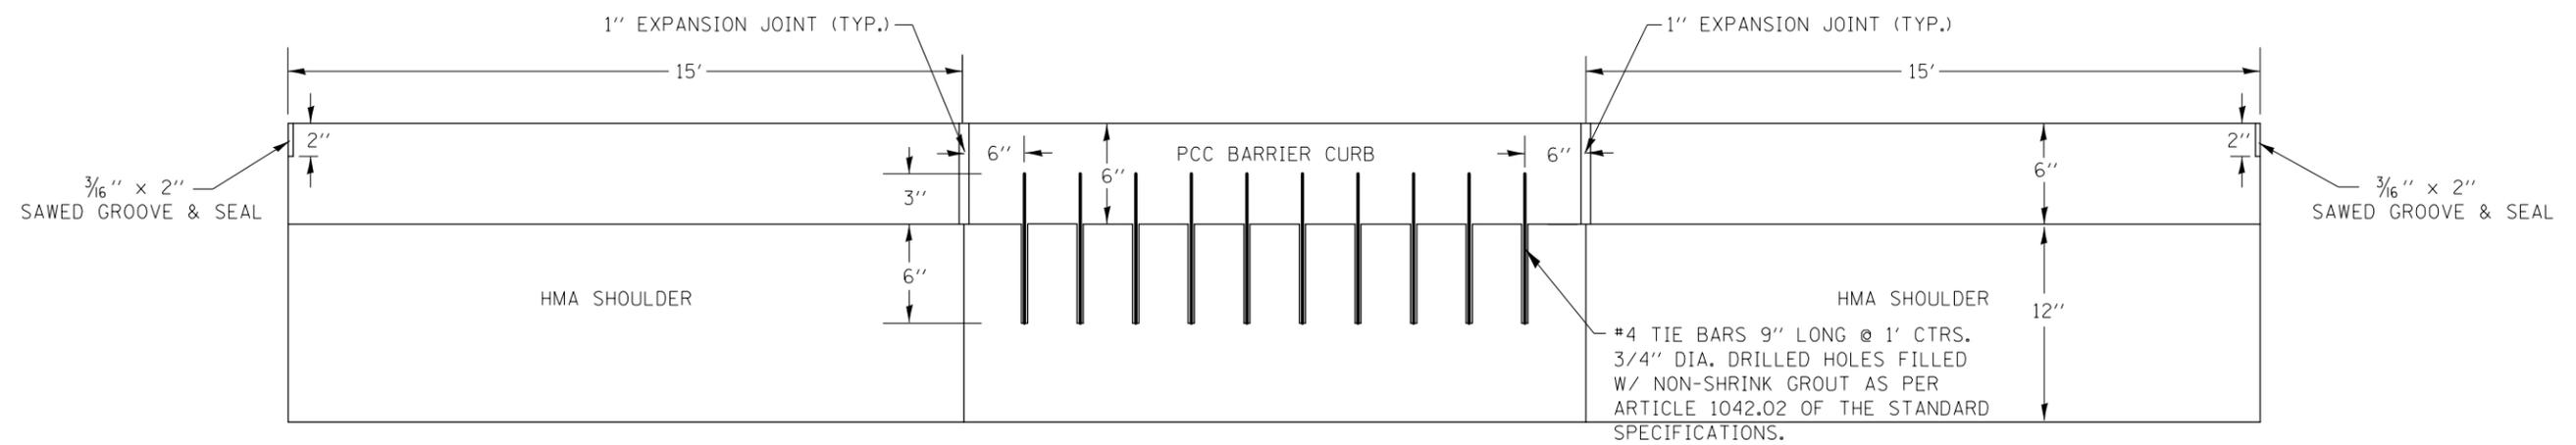

ELEVATION

FILE NAME =	USER NAME = dodgems	DESIGNED - BJM	REVISED -	STATE OF ILLINOIS DEPARTMENT OF TRANSPORTATION	DETAIL OF BARRIER CURB ON EXISTING TYPE E INLET BOX		F.A.P. RTE.	SECTION	COUNTY	TOTAL SHEETS	SHEET NO.
et:\pw\work\p\dot\dodgems\d0267571\0570838-sht-detail.dgn	DRAWN - BJH	REVISED -	704				(57-7RS-1 & 1RS-3)	McLean	273	140	
MODELNAME	PLOT SCALE = 40.0000' / in.	CHECKED - BJH	REVISED -		CONTRACT NO. 70838			ILLINOIS FED. AID PROJECT			
	PLOT DATE = 6/11/2014	DATE - 11/5/2012	REVISED -		SCALE:	SHEET 1 OF 1 SHEETS	STA. TO STA.				