


TYPICAL CROSS SECTIONS OF PROPOSED STONE RIPRAP CLASS A4 AT CLASS SI CONCRETE (OUTLET) AND SHOULDER CURB WITH INLET LOCATIONS

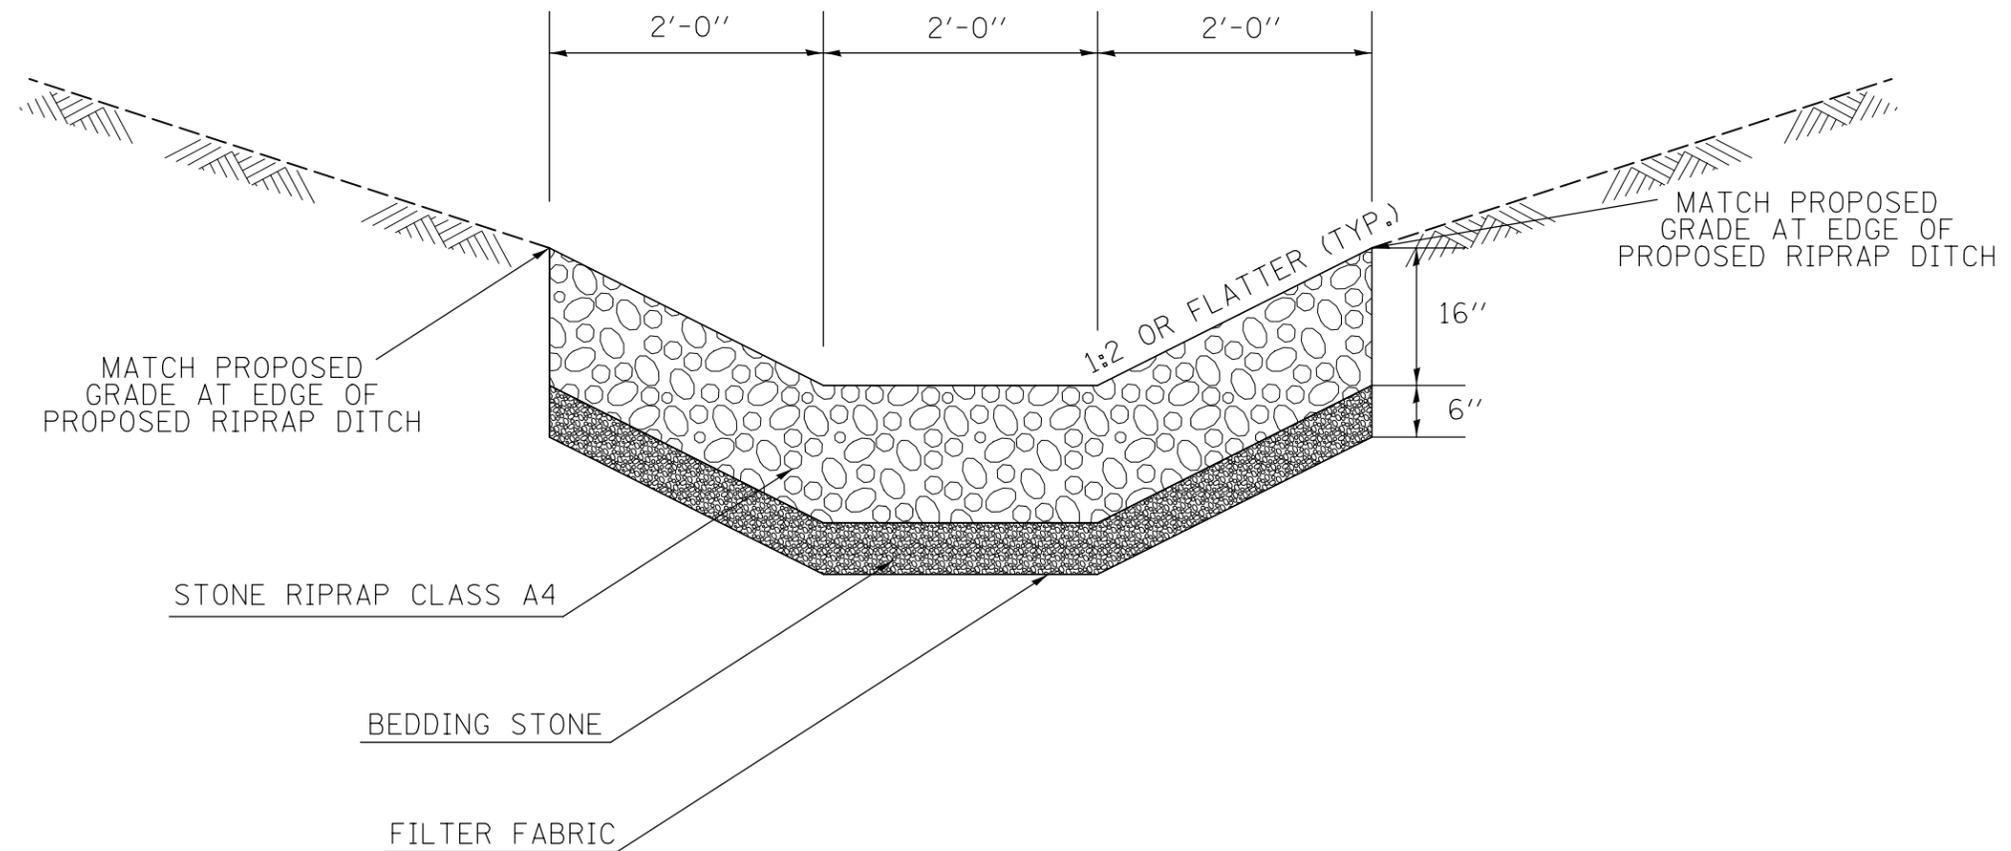

FILE NAME =	USER NAME = dodgems	DESIGNED - BJH	REVISED -
et:\pwork\pwork\dodgems\d0267571\0570838-sht-details.dgn		DRAWN - BJH	REVISED -
	PLOT SCALE = 40.0000' / in.	CHECKED - BJM	REVISED -
MODELNAME	PLOT DATE = 6/11/2014	DATE - 04/16/2013	REVISED -

**STATE OF ILLINOIS
DEPARTMENT OF TRANSPORTATION**

TYPICAL CROSS SECTION OF PROPOSED STONE RIPRAP CLASS A4

SCALE: SHEET 1 OF 1 SHEETS STA. TO STA.

F.A.P. RTE.	SECTION	COUNTY	TOTAL SHEETS	SHEET NO.
704	(57-7)RS-1 & 1RS-3	McLean	273	143
CONTRACT NO. 70838				
ILLINOIS FED. AID PROJECT				