



PROPOSED TYPICAL CROSS SECTION

I-72 / U.S. BUS. 51 RAMPS
I-72 / IL. RTE. 48 RAMPS

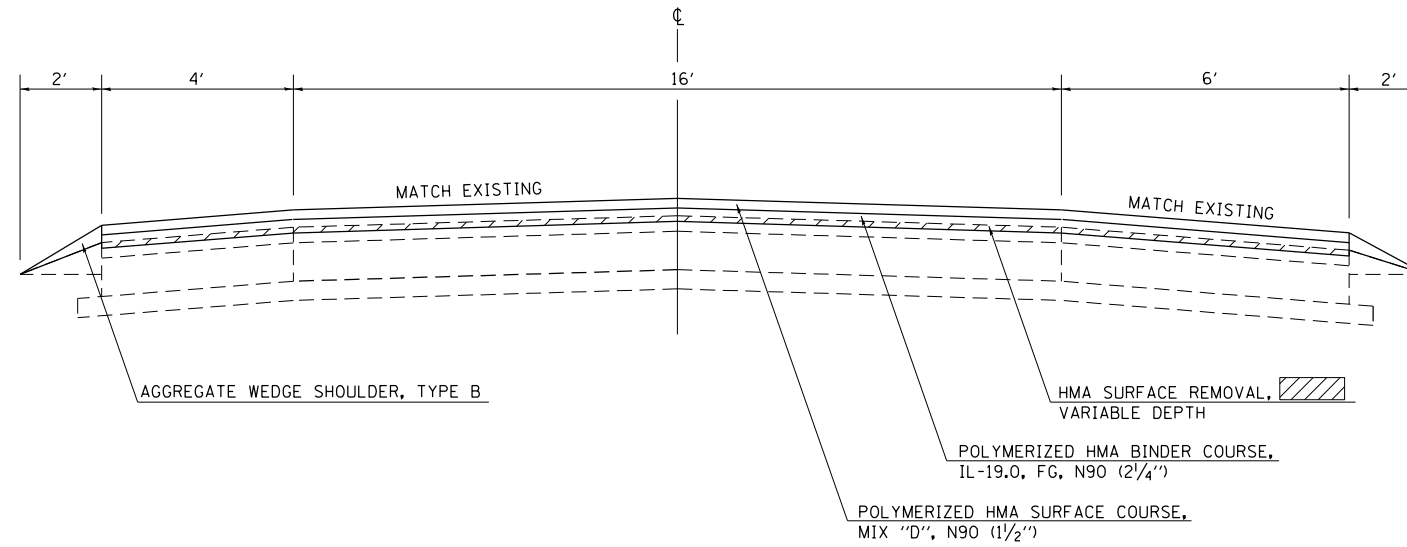

PROPOSED TYPICAL CROSS SECTION

I-72 / C.H. 25 RAMPS

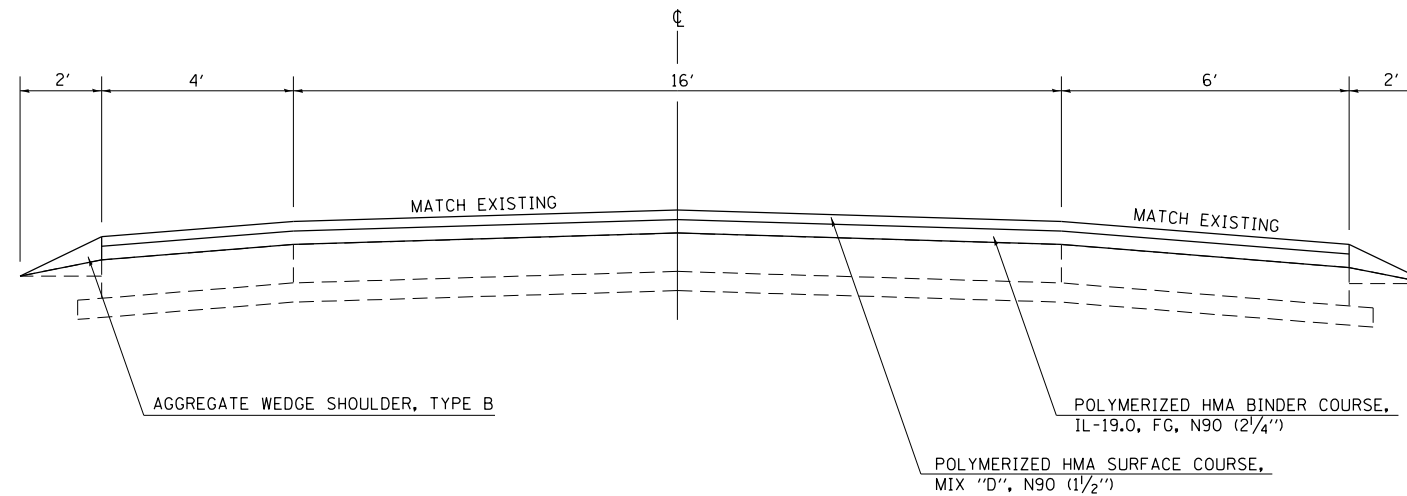

FILE NAME =	USER NAME = steffenmk	DESIGNED -	REVISED -
c:\pwork\pwork\stevfenmk\d0186637\074470-sh-typical.dgn		DRAWN -	REVISED -
	PLOT SCALE = 100.0000' / in.	CHECKED -	REVISED -
Default	PLOT DATE = 6/13/2014	DATE -	REVISED -

**STATE OF ILLINOIS
DEPARTMENT OF TRANSPORTATION**

PROPOSED TYPICAL CROSS SECTIONS

SCALE: N/A SHEET 4 OF 4 SHEETS STA. TO STA.

F.A.I. RTE.	SECTION	COUNTY	TOTAL SHEETS	SHEET NO.
72	(58-64, 65)RS-1	Macon	47	10
CONTRACT NO. 74470			ILLINOIS FED. AID PROJECT	