


 
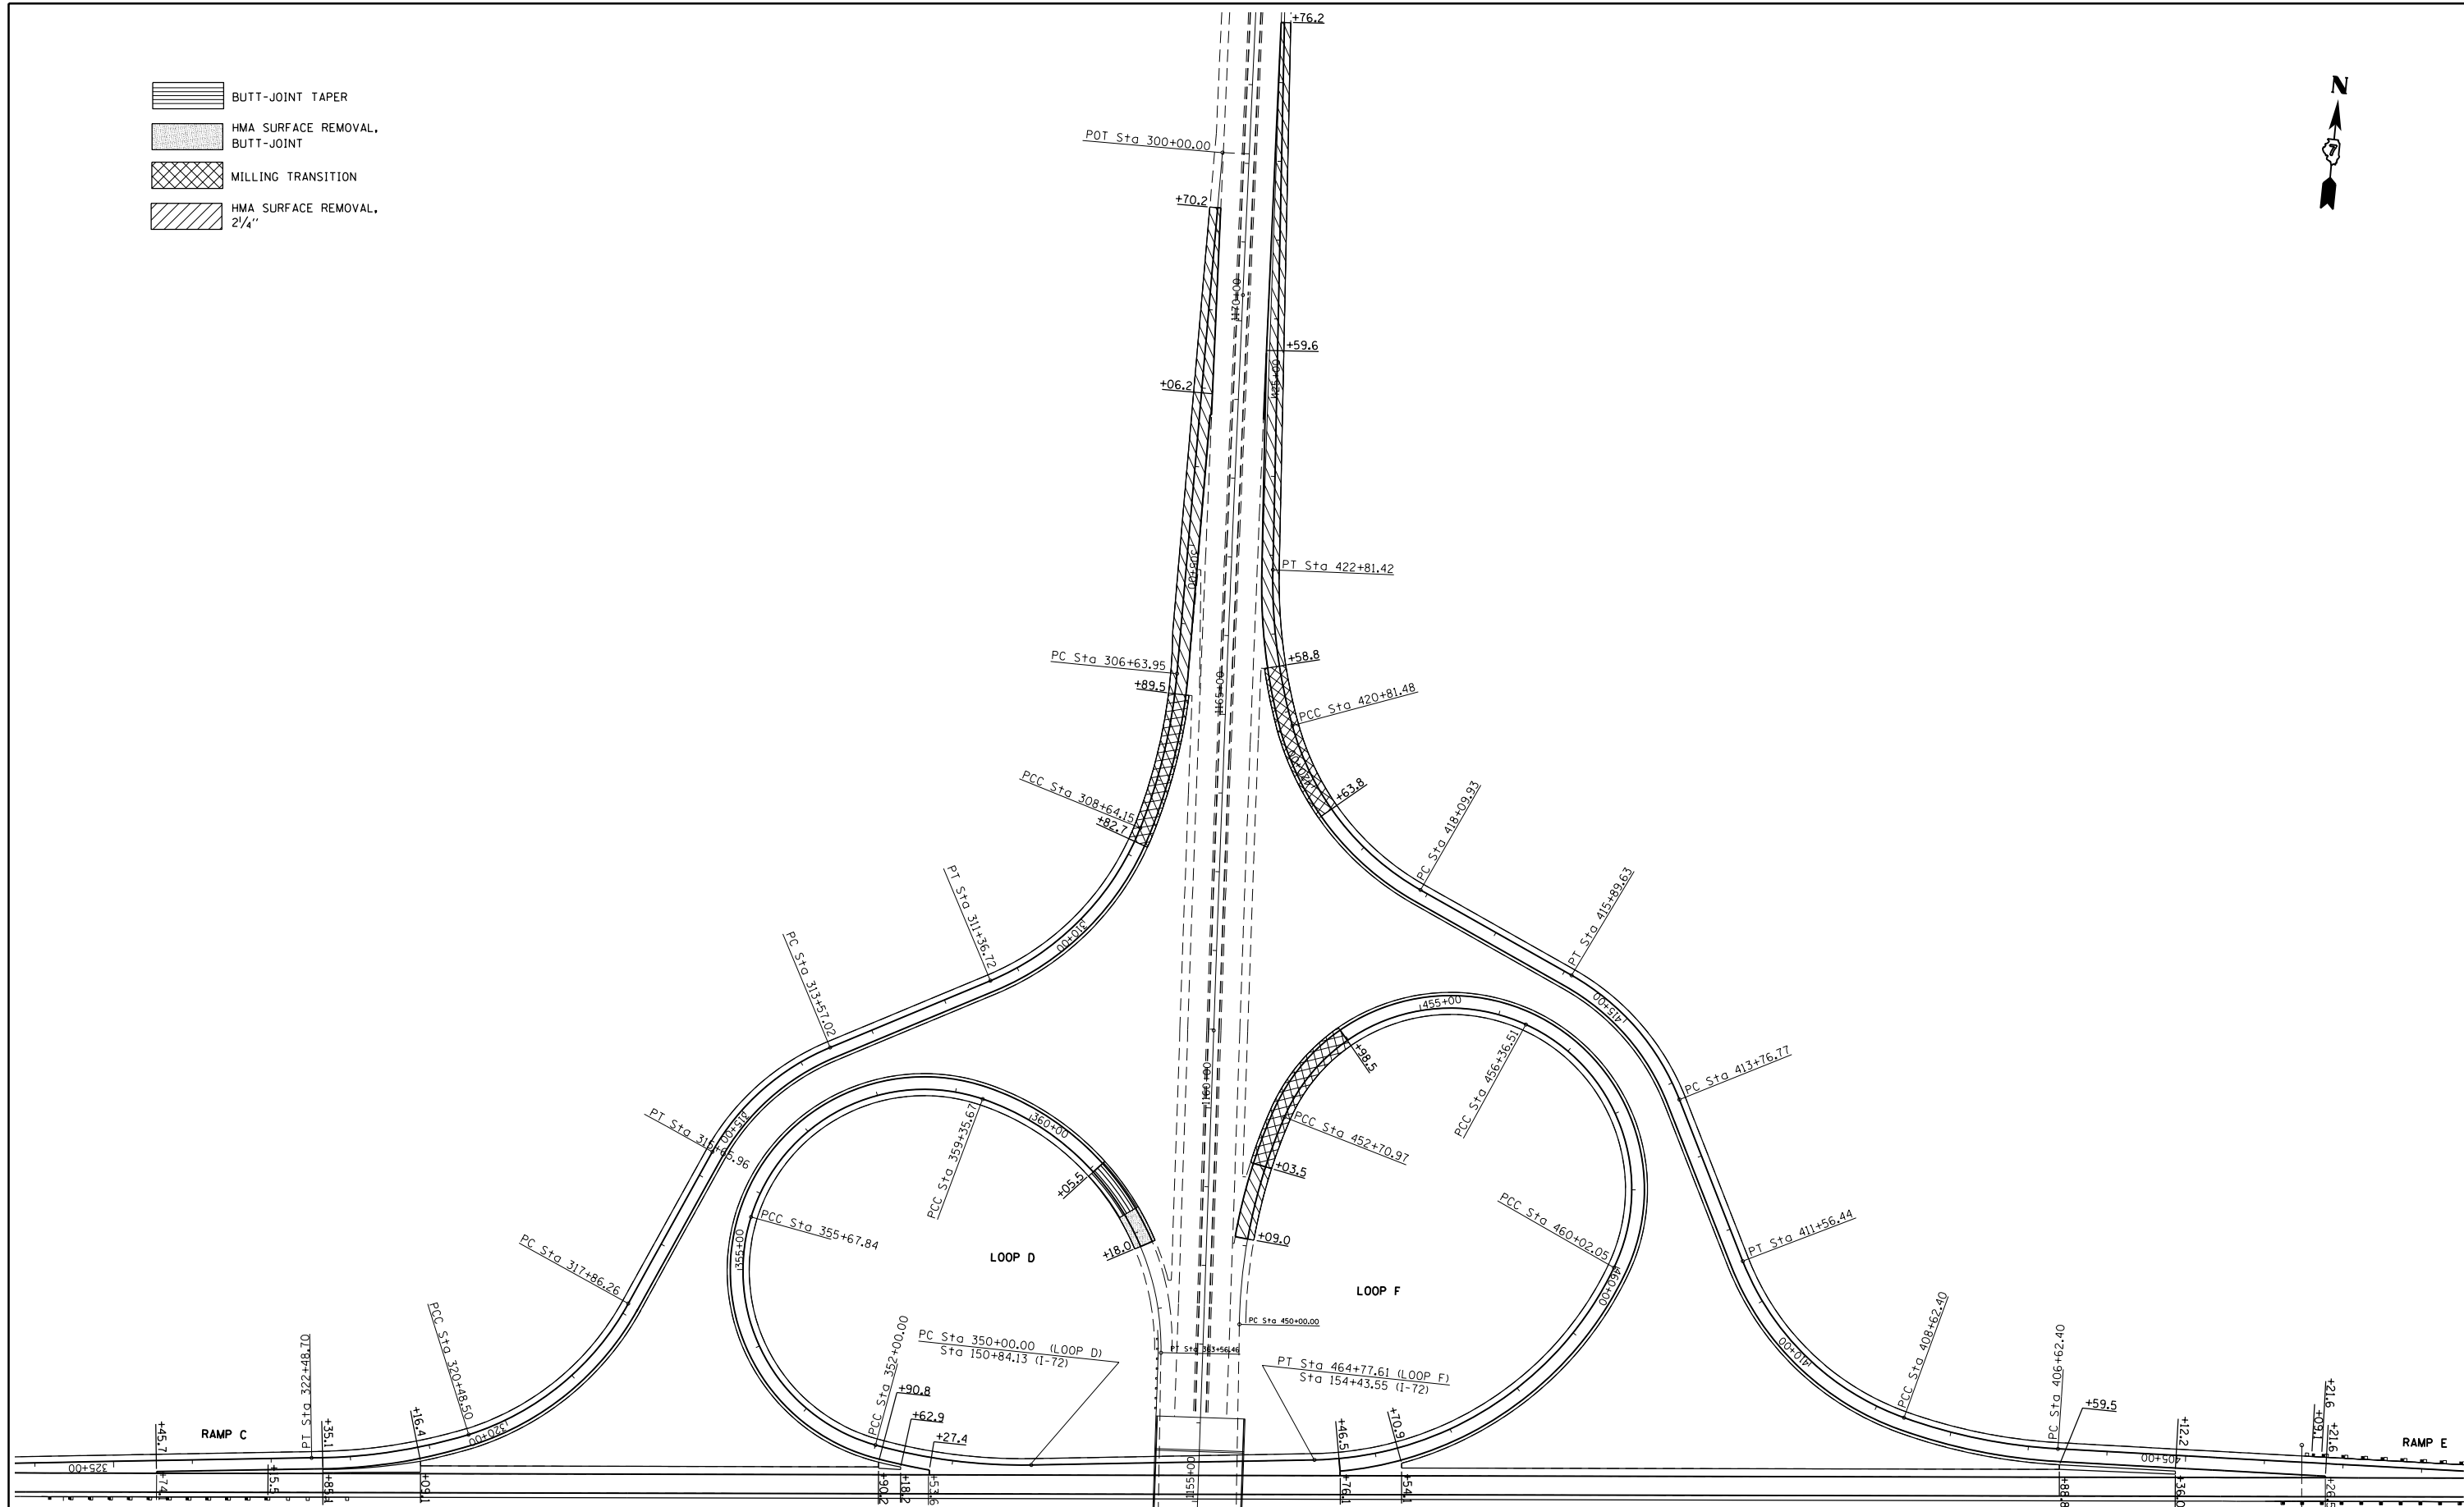


-  BUTT-JOINT TAPER
-  HMA SURFACE REMOVAL, BUTT-JOINT
-  MILLING TRANSITION
-  HMA SURFACE REMOVAL, 2 1/4"



FILE NAME =	USER NAME = steffenmk	DESIGNED -	REVISED -
c:\pw\work\p\dot\stef\mk\d0186637\074470-sh-t-plan.dgn		DRAWN -	REVISED -
Default	PLOT SCALE = 200.0000' / in.	CHECKED -	REVISED -
	PLOT DATE = 6/13/2014	DATE -	REVISED -

**STATE OF ILLINOIS
DEPARTMENT OF TRANSPORTATION**

**INTERSECTION PLAN
U.S. RTE. 51 (NORTH)**

SCALE: 100 SHEET 1 OF 4 SHEETS STA. TO STA.

F.A.I. RTE.	SECTION	COUNTY	TOTAL SHEETS	SHEET NO.
72	(58-64, 65)RS-1	MACON	47	31
CONTRACT NO. 74470				
ILLINOIS FED. AID PROJECT				