



C.H. 25 BUTT-JOINTS  
RAMP TERMINALS A, B, C & D

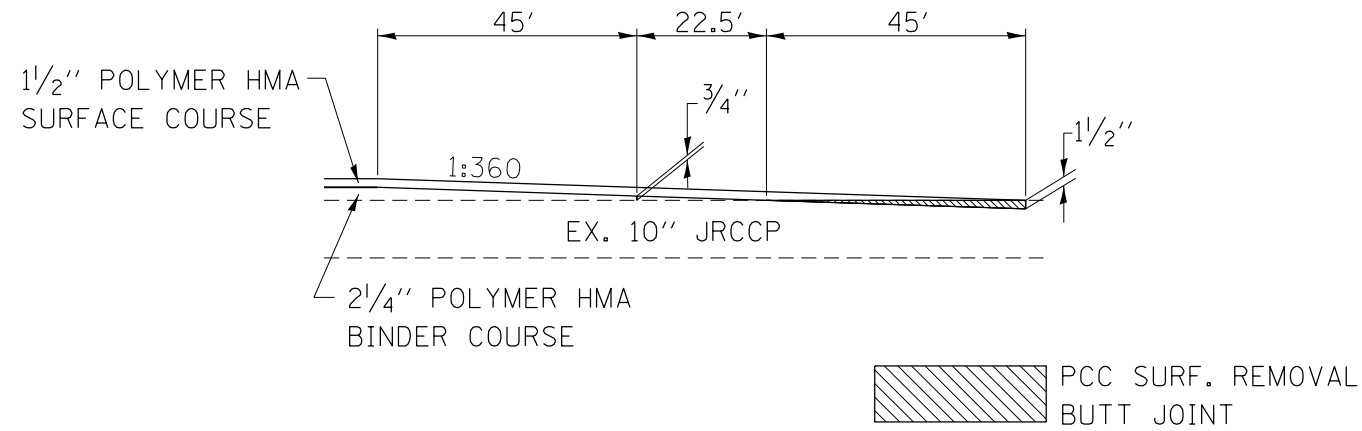


US (BUS) 51 RAMP BUTT-JOINTS  
LOOPS B, D & H

I-72/IL 48 RAMPS  
A, B, C & D

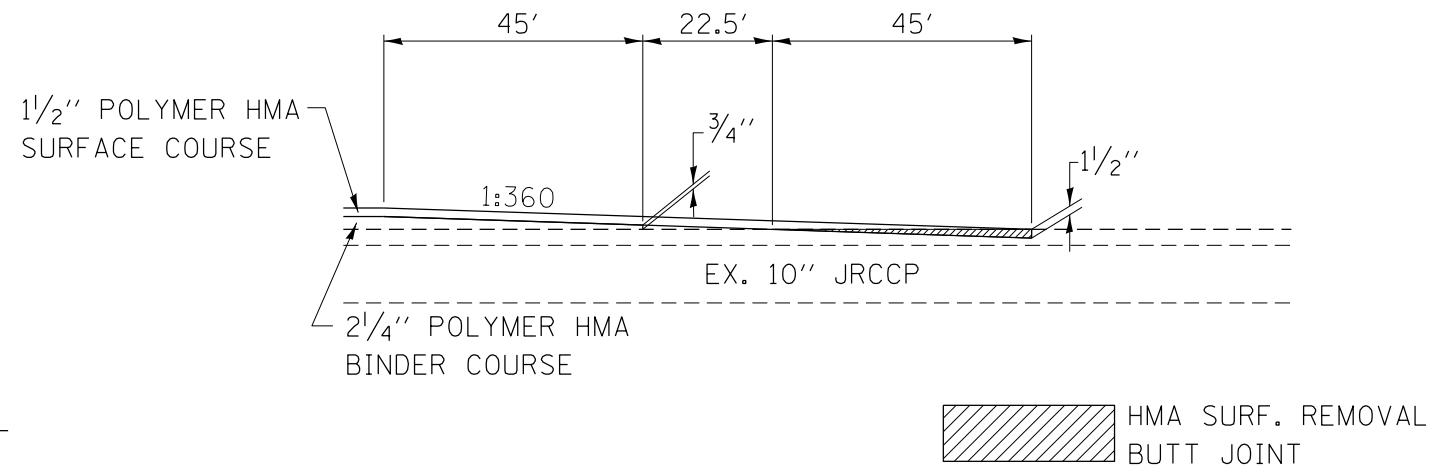

TRANSITION AT OVERHEADS

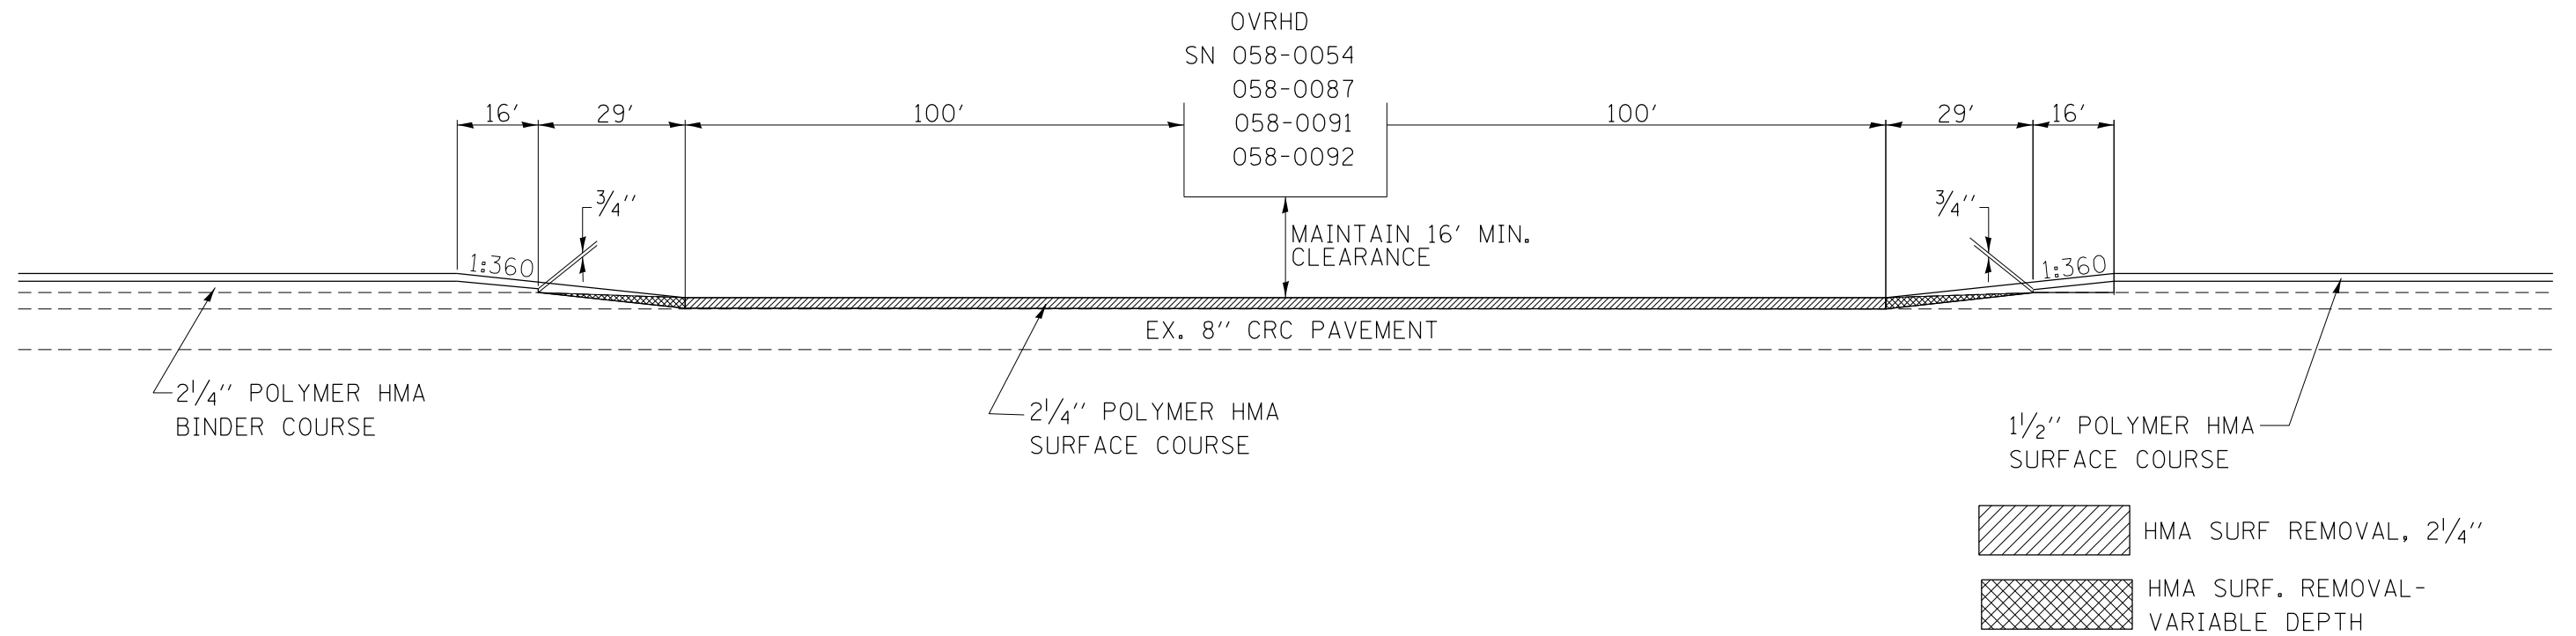

FILE NAME =	USER NAME = steffenmk	DESIGNED -	REVISED -
ci:\pw\work\p\idot\steffenmk\d0186637\074470-sh1-details.dgn		DRAWN -	REVISED -
Default	PLOT SCALE = 100.0000' / in.	CHECKED -	REVISED -
	PLOT DATE = 6/13/2014	DATE -	REVISED -

STATE OF ILLINOIS  
DEPARTMENT OF TRANSPORTATION

TRANSITION AT OVERHEADS AND BUTT JOINTS			
SCALE: N/A	SHEET 1 OF 1 SHEETS	STA.	TO STA.

F.A.I. RTE.	SECTION	COUNTY	TOTAL SHEETS	SHEET NO.
72	(58-64, 65)RS-1	MACON	47	44
CONTRACT NO. 74470				
ILLINOIS FED. AID PROJECT				