




NOT TO SCALE

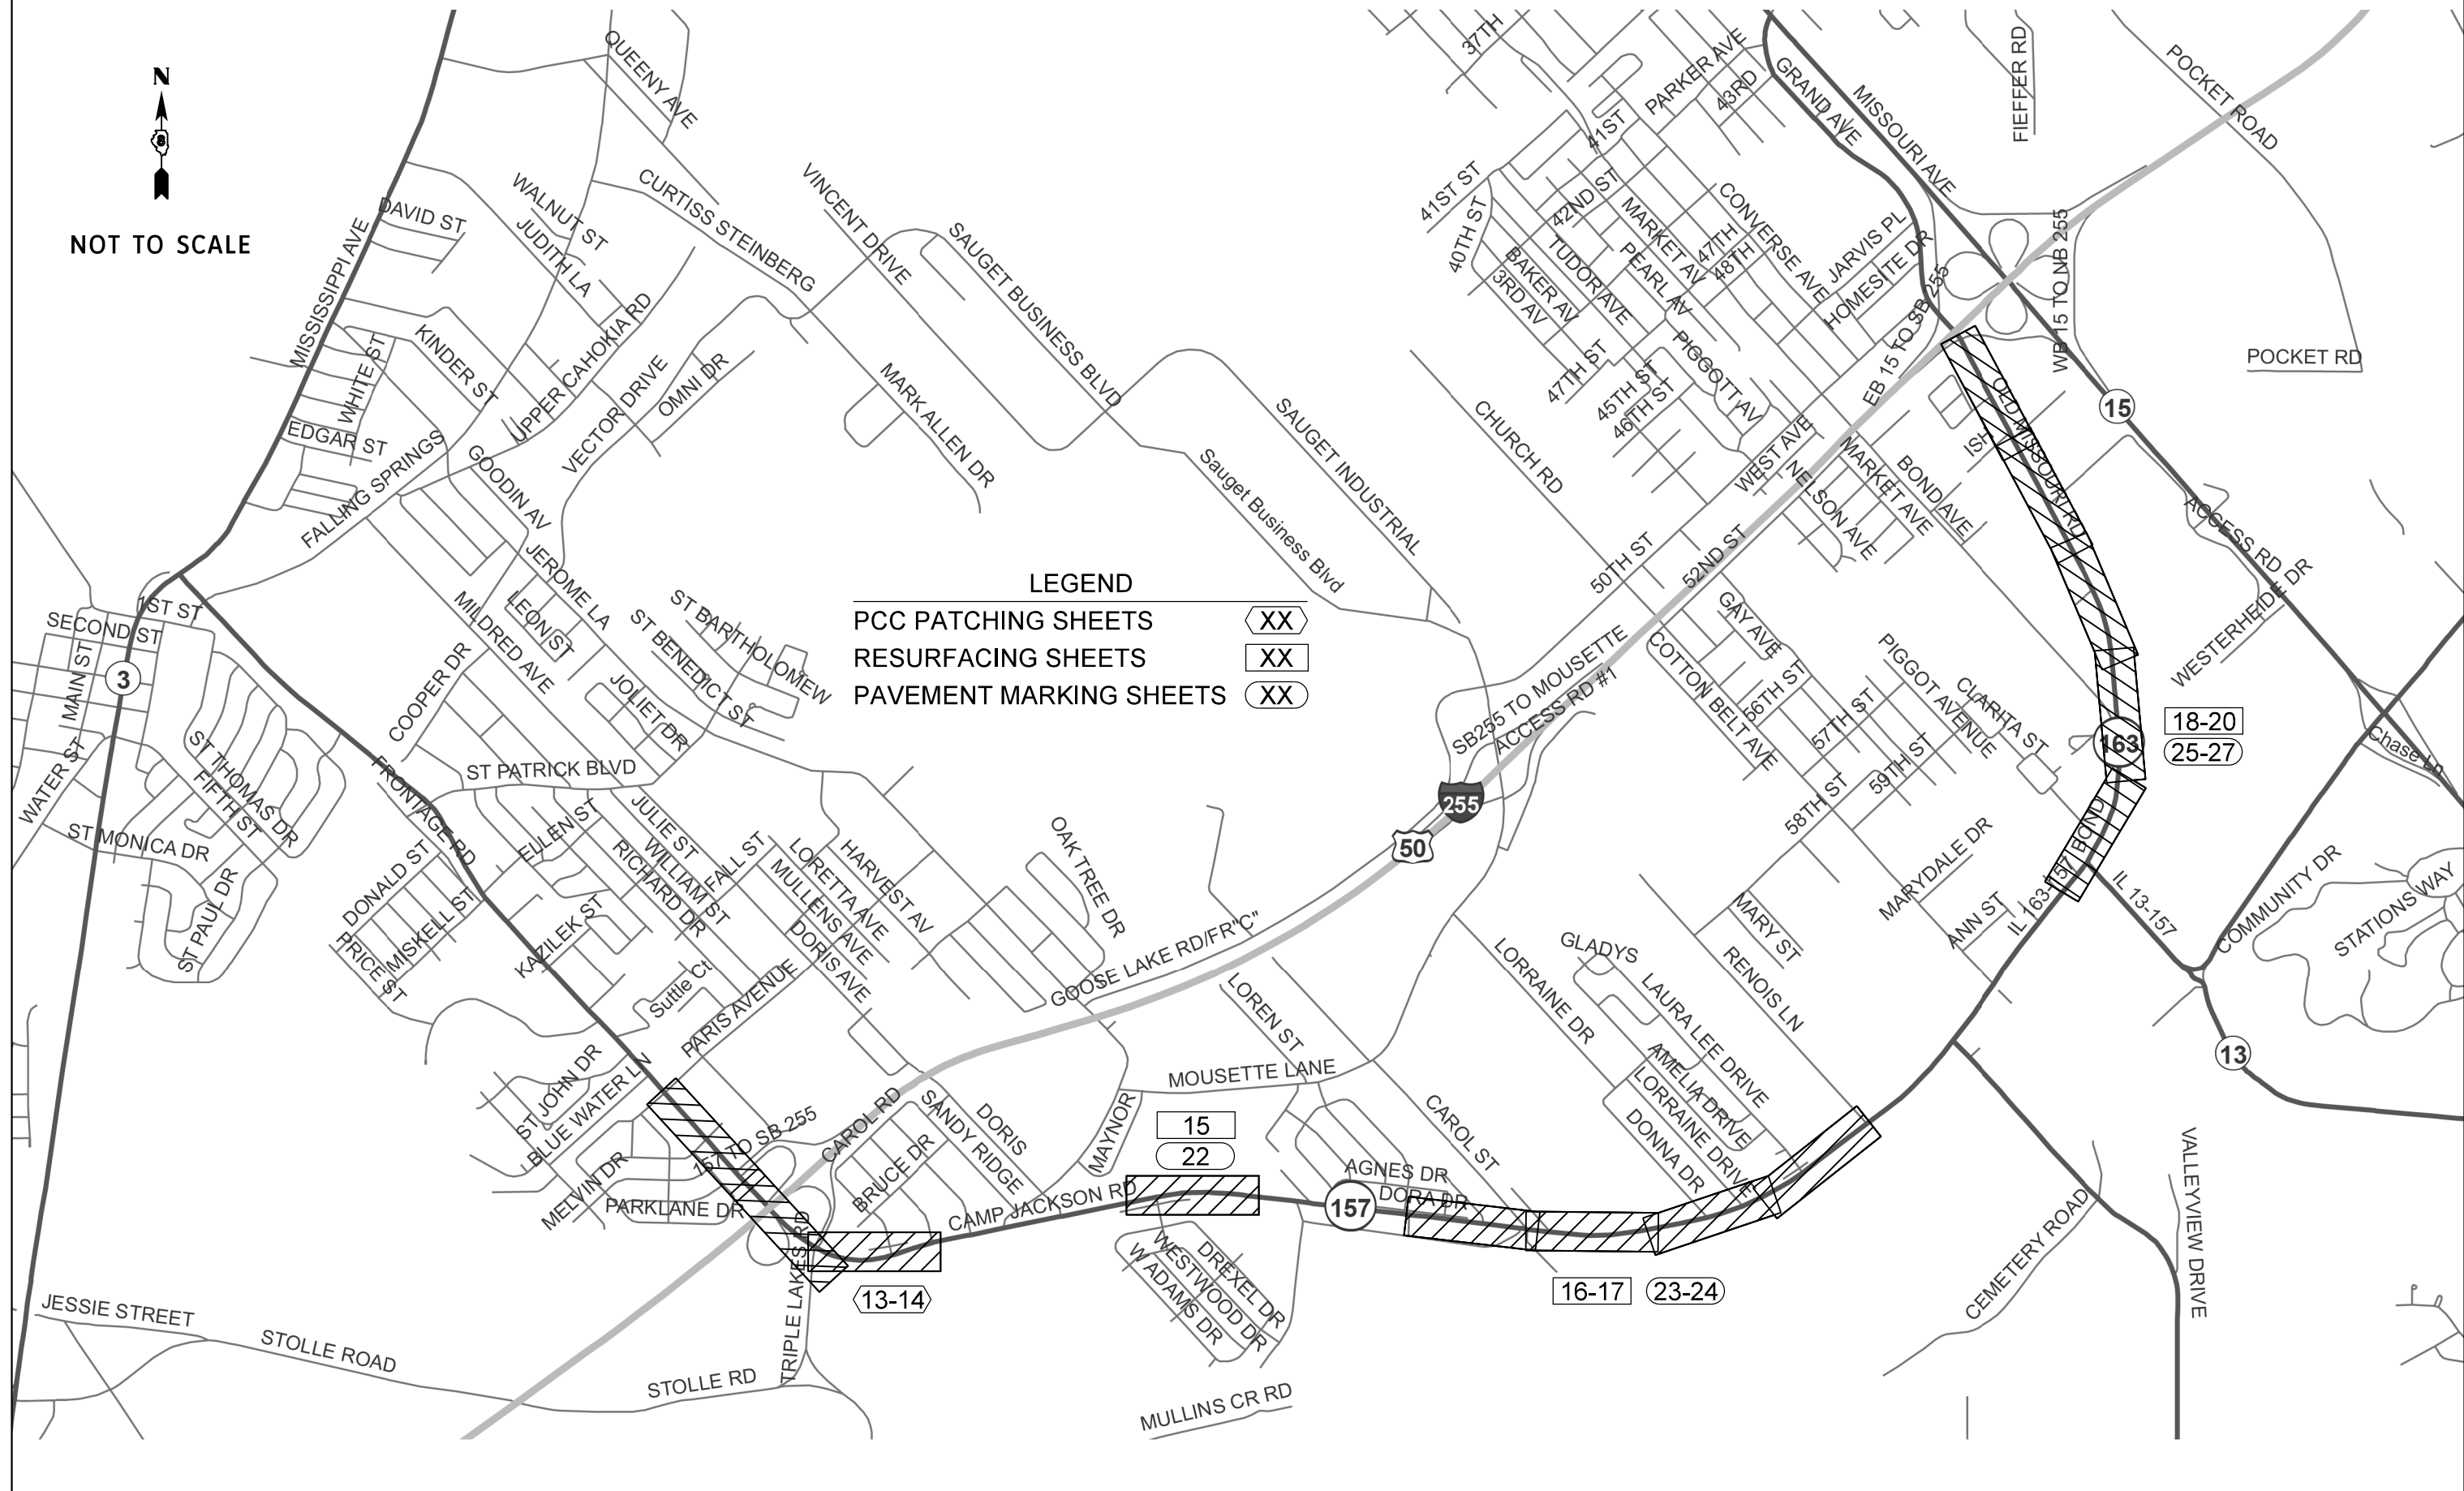

LEGEND

PCC PATCHING SHEETS	
RESURFACING SHEETS	
PAVEMENT MARKING SHEETS	

FILE NAME = G:\SL14\0005\Road\dgn\076080-SHT-KEY.dgn	USER NAME = mjreker	DESIGNED -	REVISED -
		DRAWN -	REVISED -
	PLOT SCALE = 100.0000' / in.	CHECKED -	REVISED -
	PLOT DATE = 6/5/2014	DATE -	REVISED -

**STATE OF ILLINOIS
DEPARTMENT OF TRANSPORTATION**

ROADWAY PLAN KEYMAP

SCALE:	SHEET NO.	OF	SHEETS	STA.	TO STA.
--------	-----------	----	--------	------	---------

SECTION	COUNTY	TOTAL SHEETS	SHEET NO.
121-IRS-1	ST. CLAIR	32	11
F.A.P. RTE 592/F.A.U. RTE 9190		CONTRACT NO. 76C80	
FED. ROAD DIST. NO. 8 ILLINOIS FED. AID PROJECT			