


NOTE

SEE STAGE 1 - I-94 SHEETS FOR MOT ON I-94.

LEGEND

- ➔ - ARROW BOARD
- ➔ - DIRECTION OF TRAFFIC
- ⊙ - DRUM WITH STEADY BURN MONODIRECTIONAL LIGHT
- ⬆ - DIRECTION INDICATOR BARRICADE WITH STEADY BURN MONODIRECTIONAL LIGHT
- ☐ - PORTABLE CHANGEABLE MESSAGE SIGN
- ⚡ - FLASHING LIGHT
- - TYPE II BARRICADE WITH STEADY BURN MONODIRECTIONAL LIGHT
- ⊙ - TYPE III BARRICADE WITH FLASHING MONODIRECTIONAL LIGHTS
- ▨ - WORK ZONE

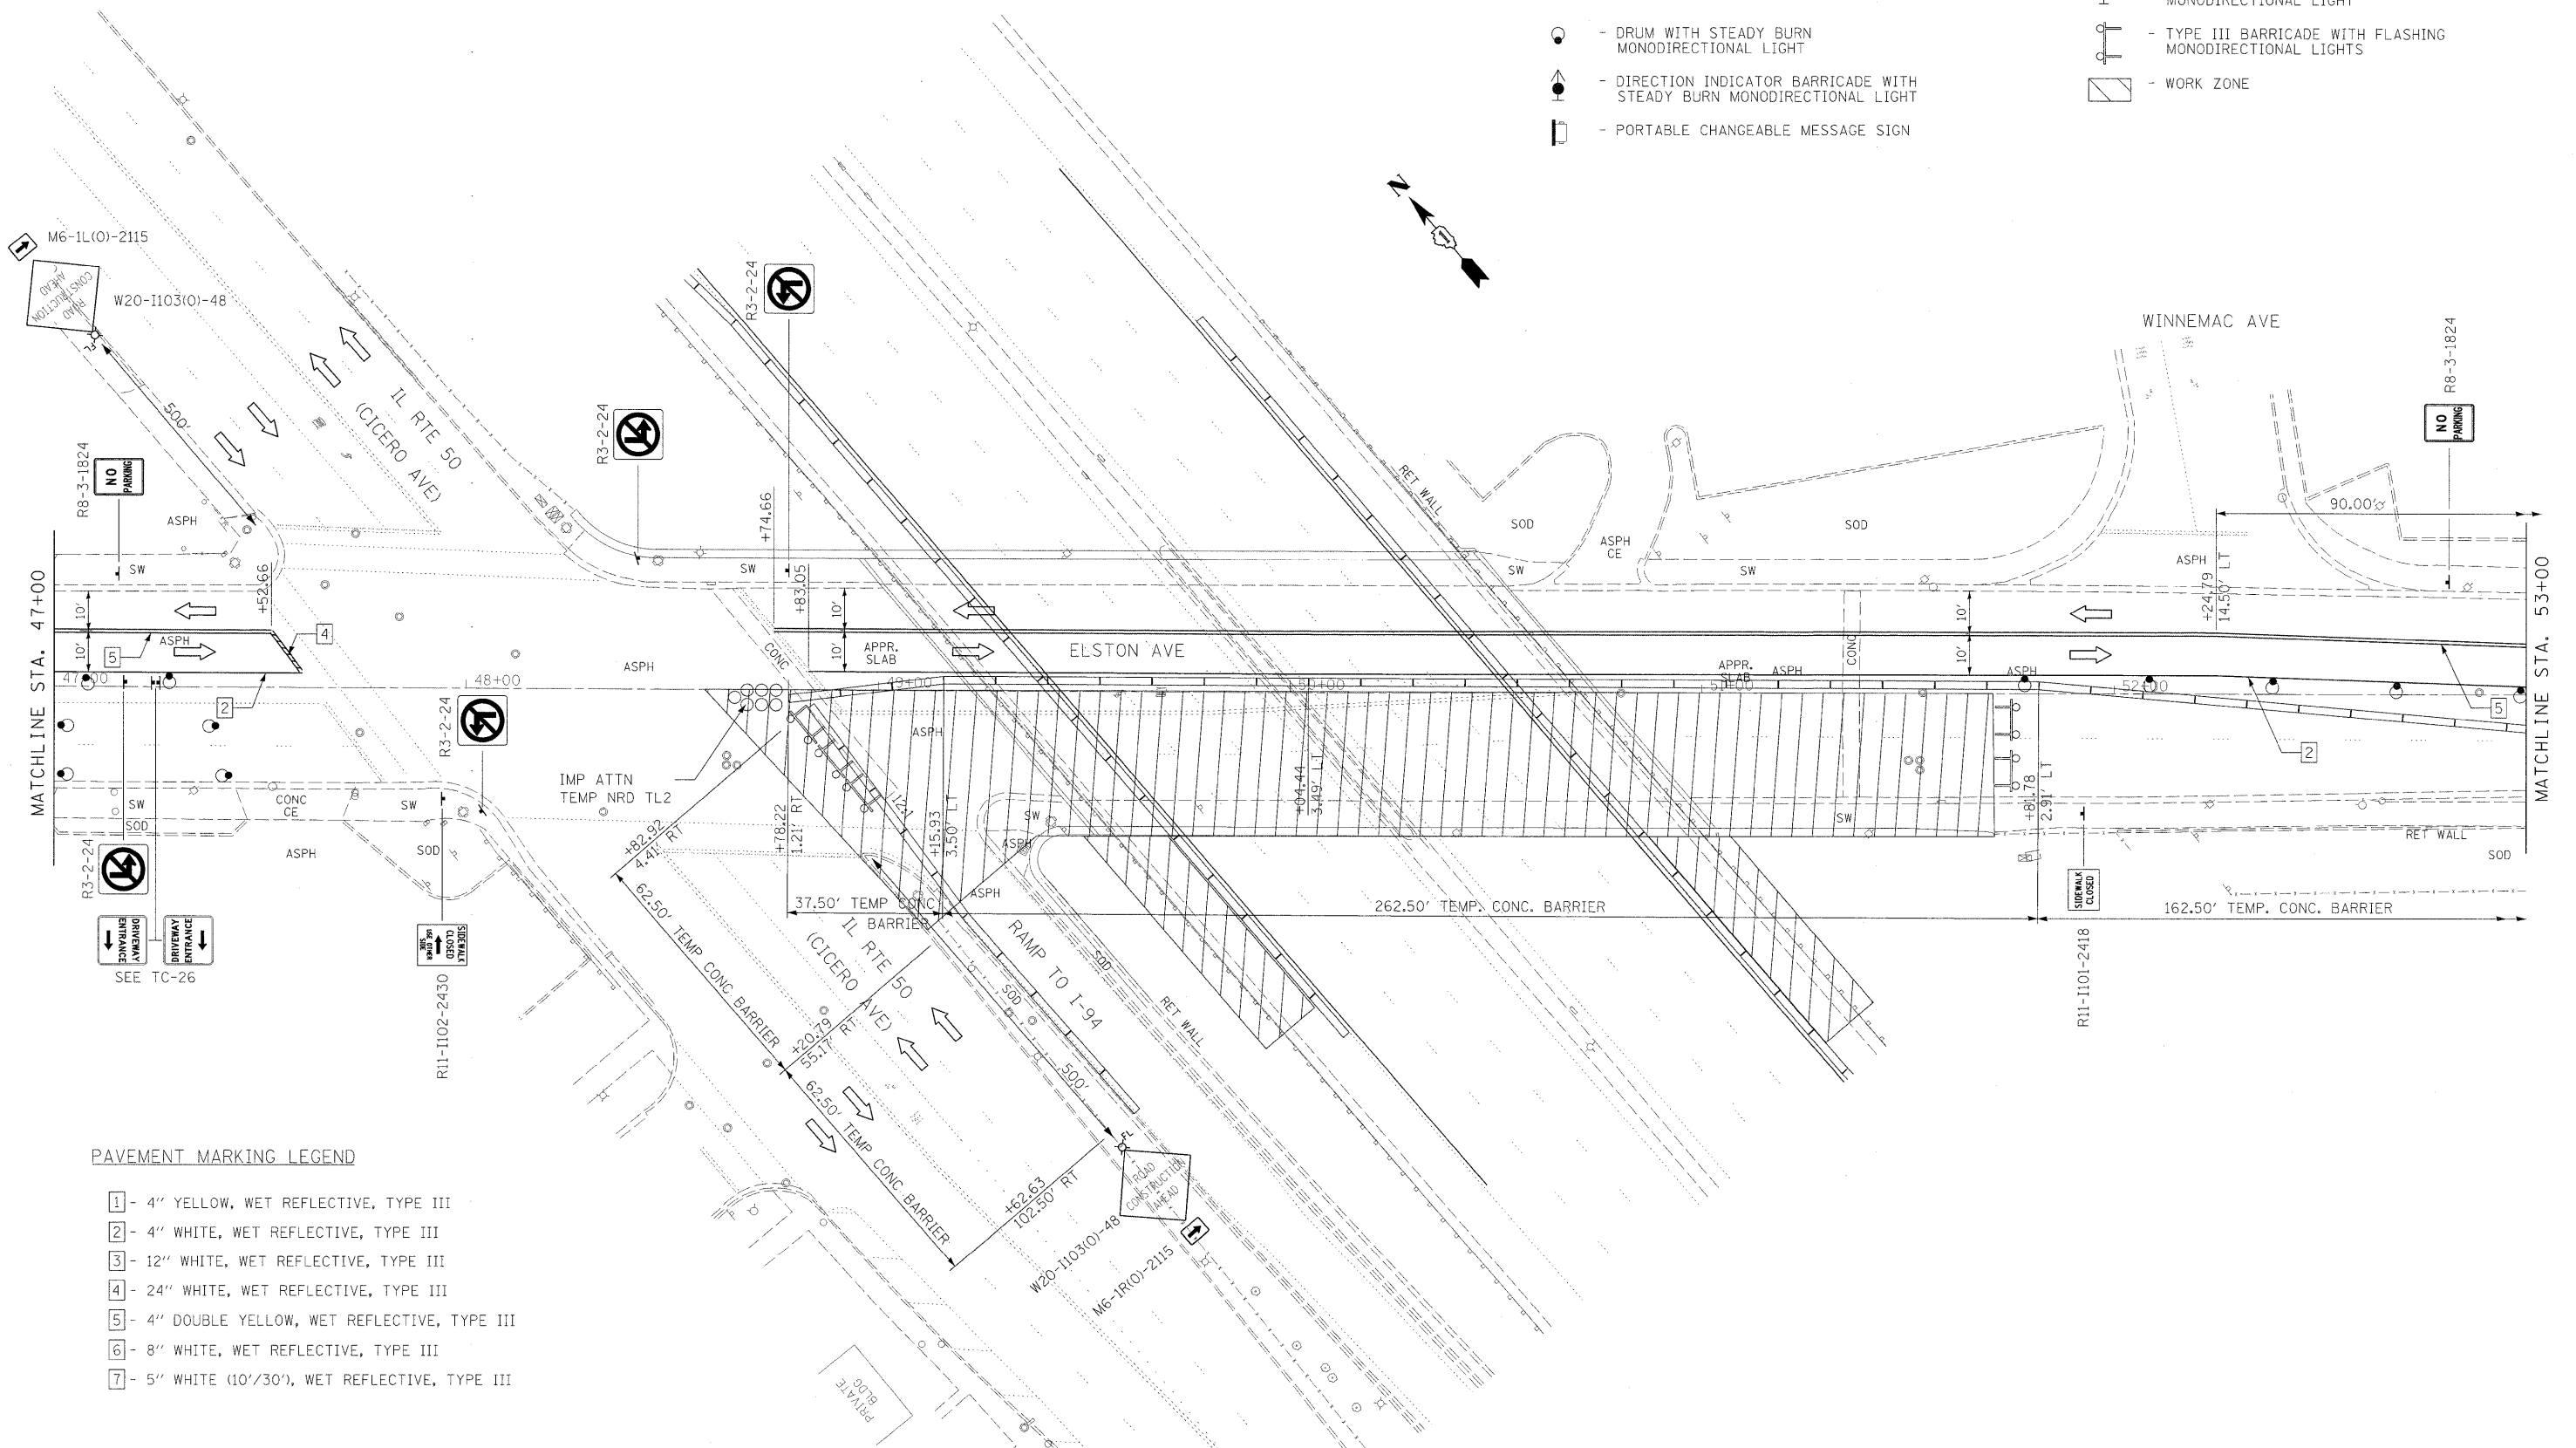

PAVEMENT MARKING LEGEND

- 1 - 4" YELLOW, WET REFLECTIVE, TYPE III
- 2 - 4" WHITE, WET REFLECTIVE, TYPE III
- 3 - 12" WHITE, WET REFLECTIVE, TYPE III
- 4 - 24" WHITE, WET REFLECTIVE, TYPE III
- 5 - 4" DOUBLE YELLOW, WET REFLECTIVE, TYPE III
- 6 - 8" WHITE, WET REFLECTIVE, TYPE III
- 7 - 5" WHITE (10'/30'), WET REFLECTIVE, TYPE III

FILE NAME - #FILE#	USER NAME - #USER#	DESIGNED -	REVISED -	STATE OF ILLINOIS DEPARTMENT OF TRANSPORTATION	MAINTENANCE OF TRAFFIC STAGE 1 - ELSTON AVE	F.A.I. RTE. 94	SECTION 0101.8B	COUNTY COOK	TOTAL SHEETS 139	SHEET NO. 20		
	PLOT SCALE - #SCALE#	DRAWN -	REVISED -			SCALE: 1:20	SHEET NO. 4 OF 5 SHEETS	STA. 47+00 TO STA. 53+00	CONTRACT NO. 60C18			
	PLOT DATE - #DATE#	CHECKED -	REVISED -			ILLINOIS FED. AID PROJECT						
		DATE -	REVISED -									