
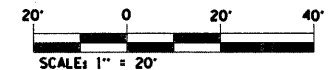


\$PENTBL\$

\$PLTDV\$

NOTES

1. THE CONTRACTOR SHALL COORDINATE WITH THE IDOT TRAFFIC SYSTEMS CENTER (PHONE: 708-524-2145) FOR IDOT'S RELOCATION AND/OR REMOVAL AND REINSTALLATION OF THESE TRAFFIC CONTROL CONDUITS.
2. THE CONTRACTOR SHALL COORDINATE WITH COMED FOR COMED'S REMOVAL AND REINSTALLATION OF THESE CONDUITS AND CABLES TO THE EAST SIDE OF THE BRIDGE.
3. REMOVE EXISTING MEDIAN BARRIER LIGHTING CONDUCTORS FROM EMBEDDED CONDUIT.
4. EMBEDDED CONDUITS AND JUNCTION BOX TO BE DEMOLISHED TO THE LIMITS OF THE MEDIAN BARRIER DEMOLITION.
5. LIGHT UNIT TO BE REMOVED AND STORED FOR REINSTALLATION AFTER CONCRETE MEDIAN BARRIER IS CONSTRUCTED. REMOVE EXISTING CONCRETE FOUNDATION.

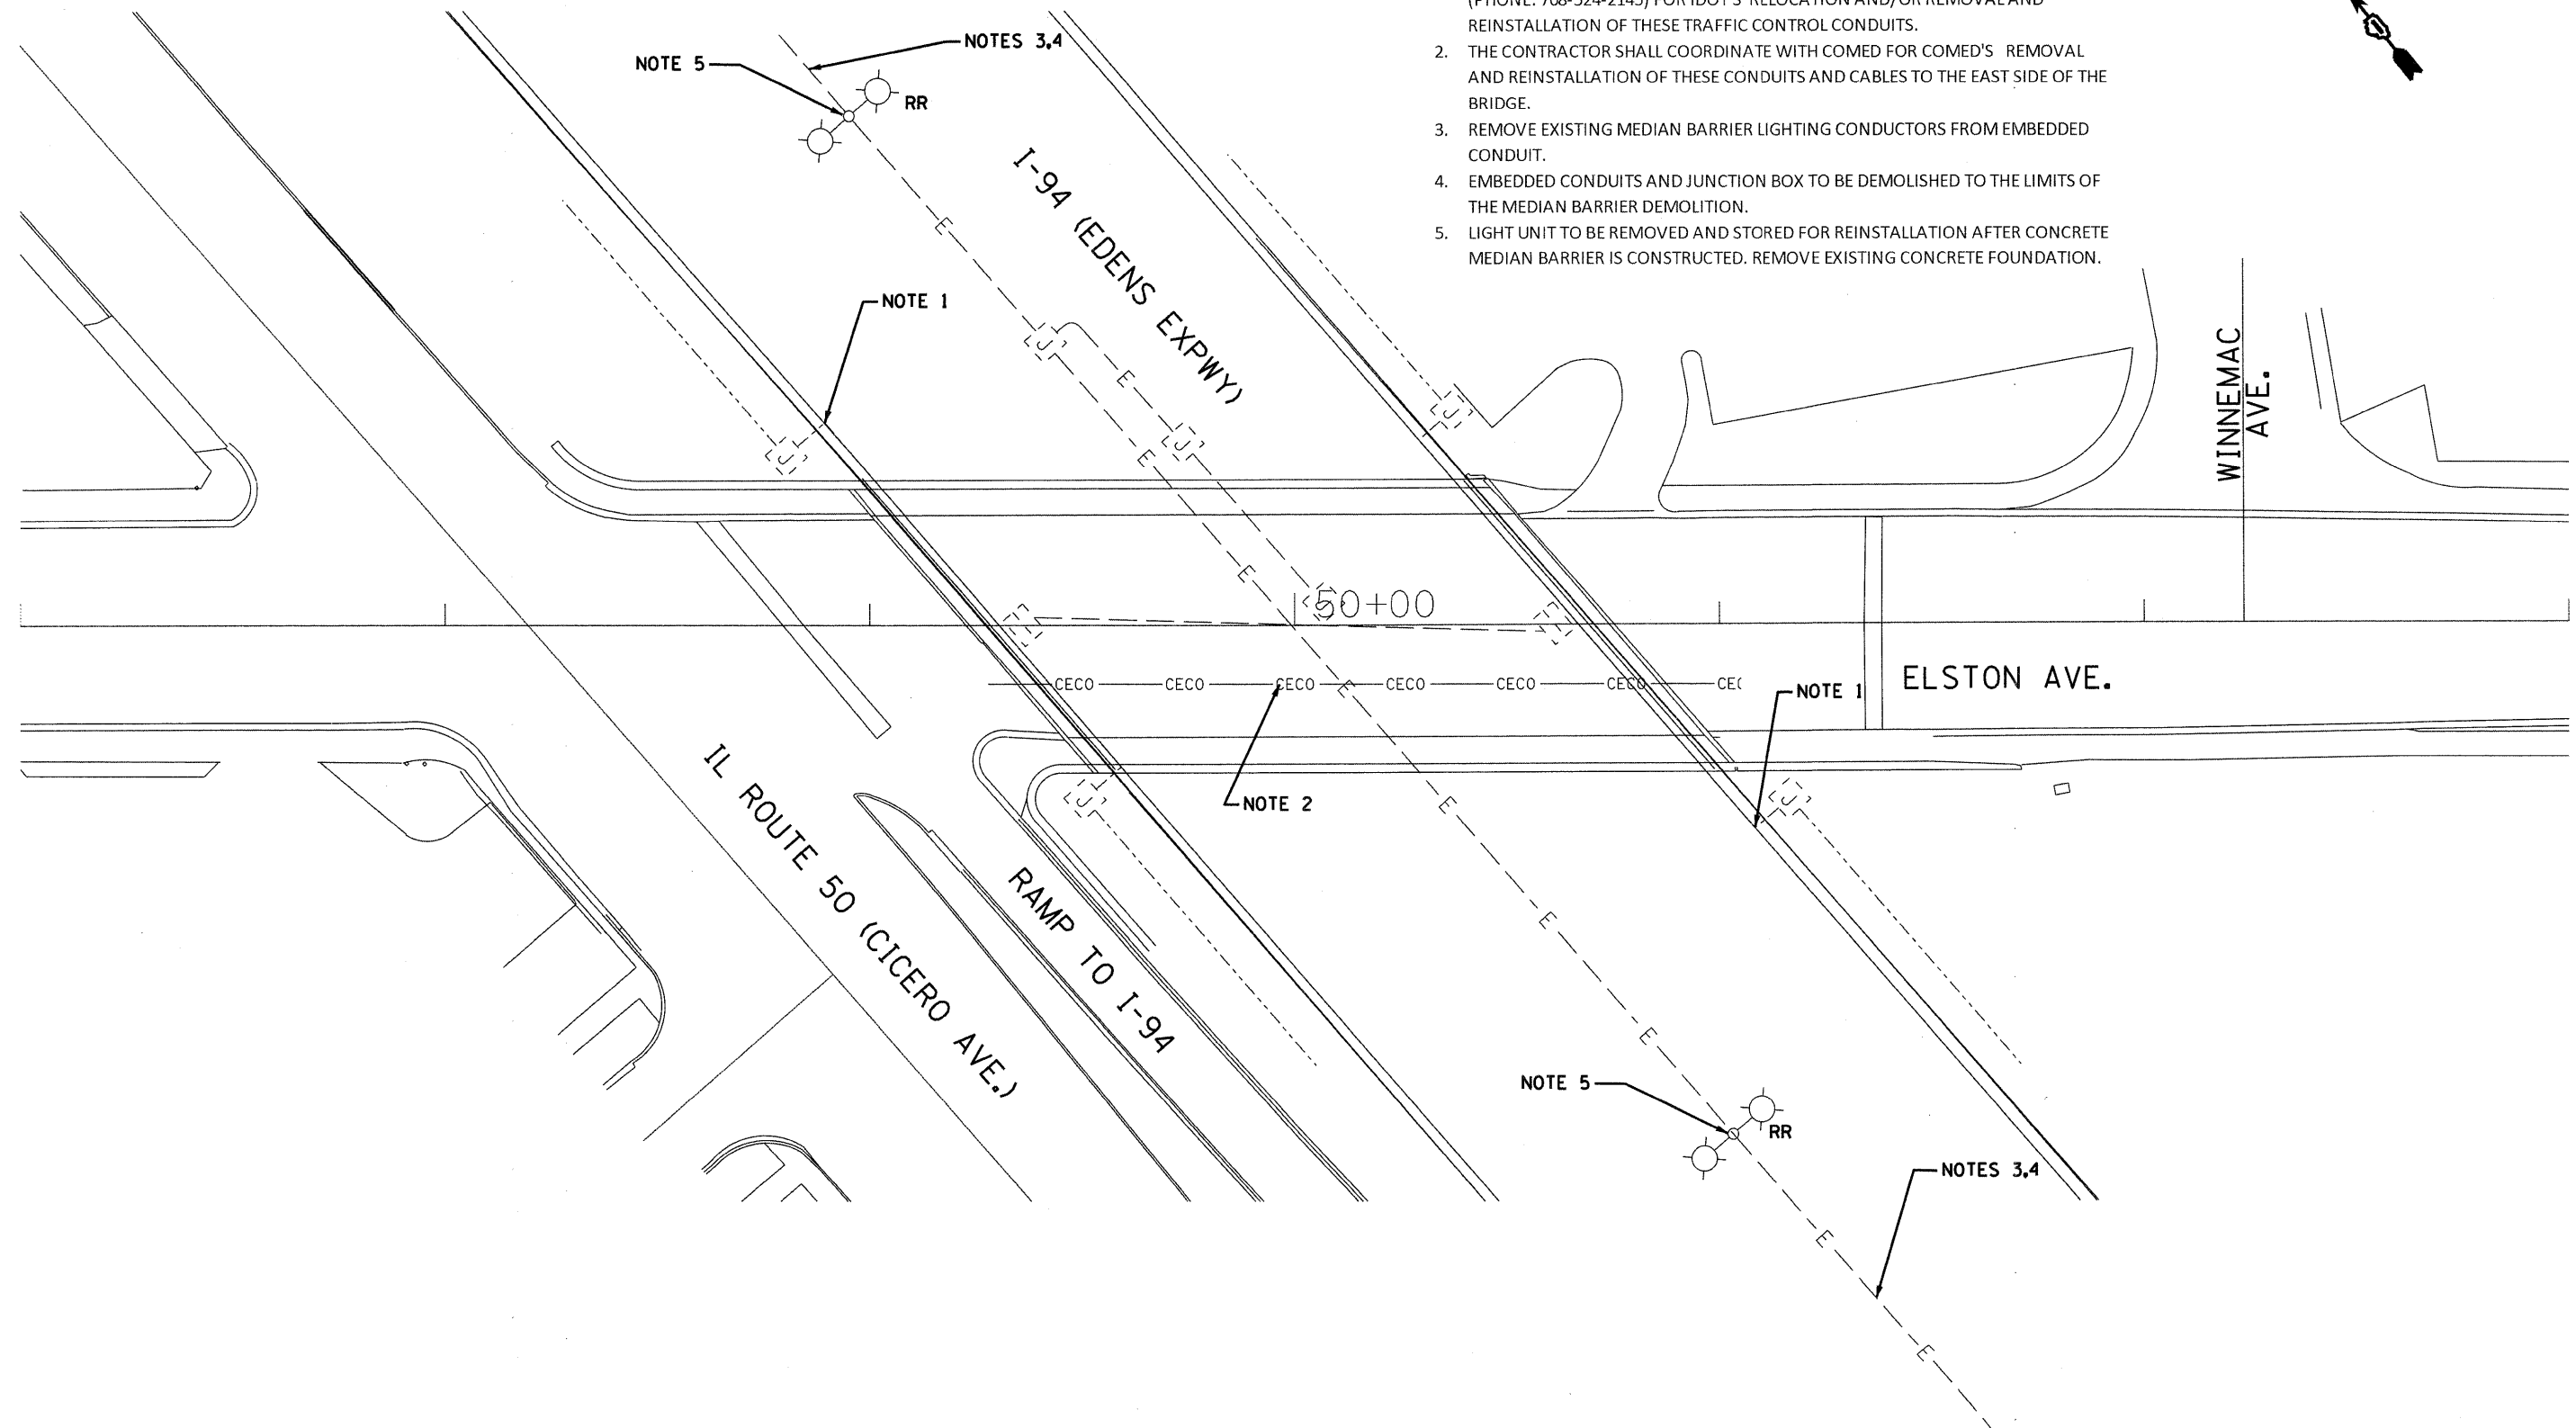

E-4

FILE NAME = #FILES#
PLOT DATE = #DATE#

SPAAN Tech, Inc.
 311 S. Wacker Drive, Suite 2400
 Chicago, Illinois 60606
 phone: 312.277.8800
 fax: 312.277.8808
 web: www.SpaanTech.com

DESIGNED	I. A. B.	REVISED	-
DRAWN	R. B. G.	REVISED	-
CHECKED	A. D. O.	REVISED	-
DATE	MAY 2010	REVISED	-

STATE OF ILLINOIS
 DEPARTMENT OF TRANSPORTATION

DEMOLITION PLAN - IDOT
 ELSTON AVENUE OVER I-94
 SCALE: 1" = 20' SHEET NO. 1 OF SHEETS STA. TO STA.

F.A.J. RTE.	SECTION	COUNTY	TOTAL SHEETS	SHEET NO.
94	0101.BB	COOK	139	54
FED. ROAD DIST. NO. - ILLINOIS FED. AID PROJECT			CONTRACT NO. 60C18	