

STATE OF ILLINOIS
DEPARTMENT OF TRANSPORTATION

WEST APPROACH

EAST APPROACH

NORTH EDGE OF LANE

| Location | Station | Offset | Theoretical Grade Elevations |
|-----------------------|----------|--------|------------------------------|
| W. End of W. Approach | 48+60.45 | -25.00 | 611.99 |
| A1 | 48+70.45 | -25.00 | 611.99 |
| A2 | 48+80.45 | -25.00 | 611.99 |
| A3 | 48+90.45 | -25.00 | 612.01 |
| E. End of W. Approach | 49+00.45 | -25.00 | 612.03 |

STAGE CONSTRUCTION LINE

| Location | Station | Offset | Theoretical Grade Elevations |
|-----------------------|----------|--------|------------------------------|
| W. End of W. Approach | 48+83.84 | 2.08 | 612.46 |
| A1 | 48+93.84 | 2.08 | 612.47 |
| A2 | 49+03.84 | 2.08 | 612.50 |
| A3 | 49+13.84 | 2.08 | 612.54 |
| E. End of W. Approach | 49+23.84 | 2.08 | 612.59 |

NORTH EDGE OF LANE

| Location | Station | Offset | Theoretical Grade Elevations |
|-----------------------|----------|--------|------------------------------|
| W. End of E. Approach | 50+54.83 | -25.00 | 611.78 |
| A4 | 50+64.83 | -25.00 | 611.67 |
| A5 | 50+74.83 | -25.00 | 611.55 |
| A6 | 50+84.83 | -25.00 | 611.43 |
| E. End of E. Approach | 50+94.83 | -25.00 | 611.32 |

STAGE CONSTRUCTION LINE

| Location | Station | Offset | Theoretical Grade Elevations |
|-----------------------|----------|--------|------------------------------|
| W. End of E. Approach | 50+78.24 | 2.08 | 611.96 |
| A4 | 50+88.24 | 2.08 | 611.85 |
| A5 | 50+98.24 | 2.08 | 611.74 |
| A6 | 51+08.24 | 2.08 | 611.64 |
| E. End of E. Approach | 51+18.24 | 2.08 | 611.55 |

CL BRIDGE & CL RDWY

| Location | Station | Offset | Theoretical Grade Elevations |
|-----------------------|----------|--------|------------------------------|
| W. End of W. Approach | 48+82.04 | 0.00 | 612.49 |
| A1 | 48+92.04 | 0.00 | 612.51 |
| A2 | 49+02.04 | 0.00 | 612.54 |
| A3 | 49+12.04 | 0.00 | 612.57 |
| E. End of W. Approach | 49+22.04 | 0.00 | 612.61 |

SOUTH EDGE OF LANE


| Location | Station | Offset | Theoretical Grade Elevations |
|-----------------------|----------|--------|------------------------------|
| W. End of W. Approach | 49+03.64 | 25.00 | 612.04 |
| A1 | 49+13.64 | 25.00 | 612.08 |
| A2 | 49+23.64 | 25.00 | 612.13 |
| A3 | 49+33.64 | 25.00 | 612.17 |
| E. End of W. Approach | 49+43.64 | 25.00 | 612.20 |

CL BRIDGE & CL RDWY


| Location | Station | Offset | Theoretical Grade Elevations |
|-----------------------|----------|--------|------------------------------|
| W. End of E. Approach | 50+76.43 | 0.00 | 612.03 |
| A4 | 50+86.43 | 0.00 | 611.91 |
| A5 | 50+96.43 | 0.00 | 611.80 |
| A6 | 51+06.43 | 0.00 | 611.70 |
| E. End of E. Approach | 51+16.43 | 0.00 | 611.61 |

SOUTH EDGE OF LANE

| Location | Station | Offset | Theoretical Grade Elevations |
|-----------------------|----------|--------|------------------------------|
| W. End of E. Approach | 50+98.03 | 25.00 | 611.28 |
| A4 | 51+08.03 | 25.00 | 611.18 |
| A5 | 51+18.03 | 25.00 | 611.10 |
| A6 | 51+28.03 | 25.00 | 611.02 |
| E. End of E. Approach | 51+38.03 | 25.00 | 610.95 |

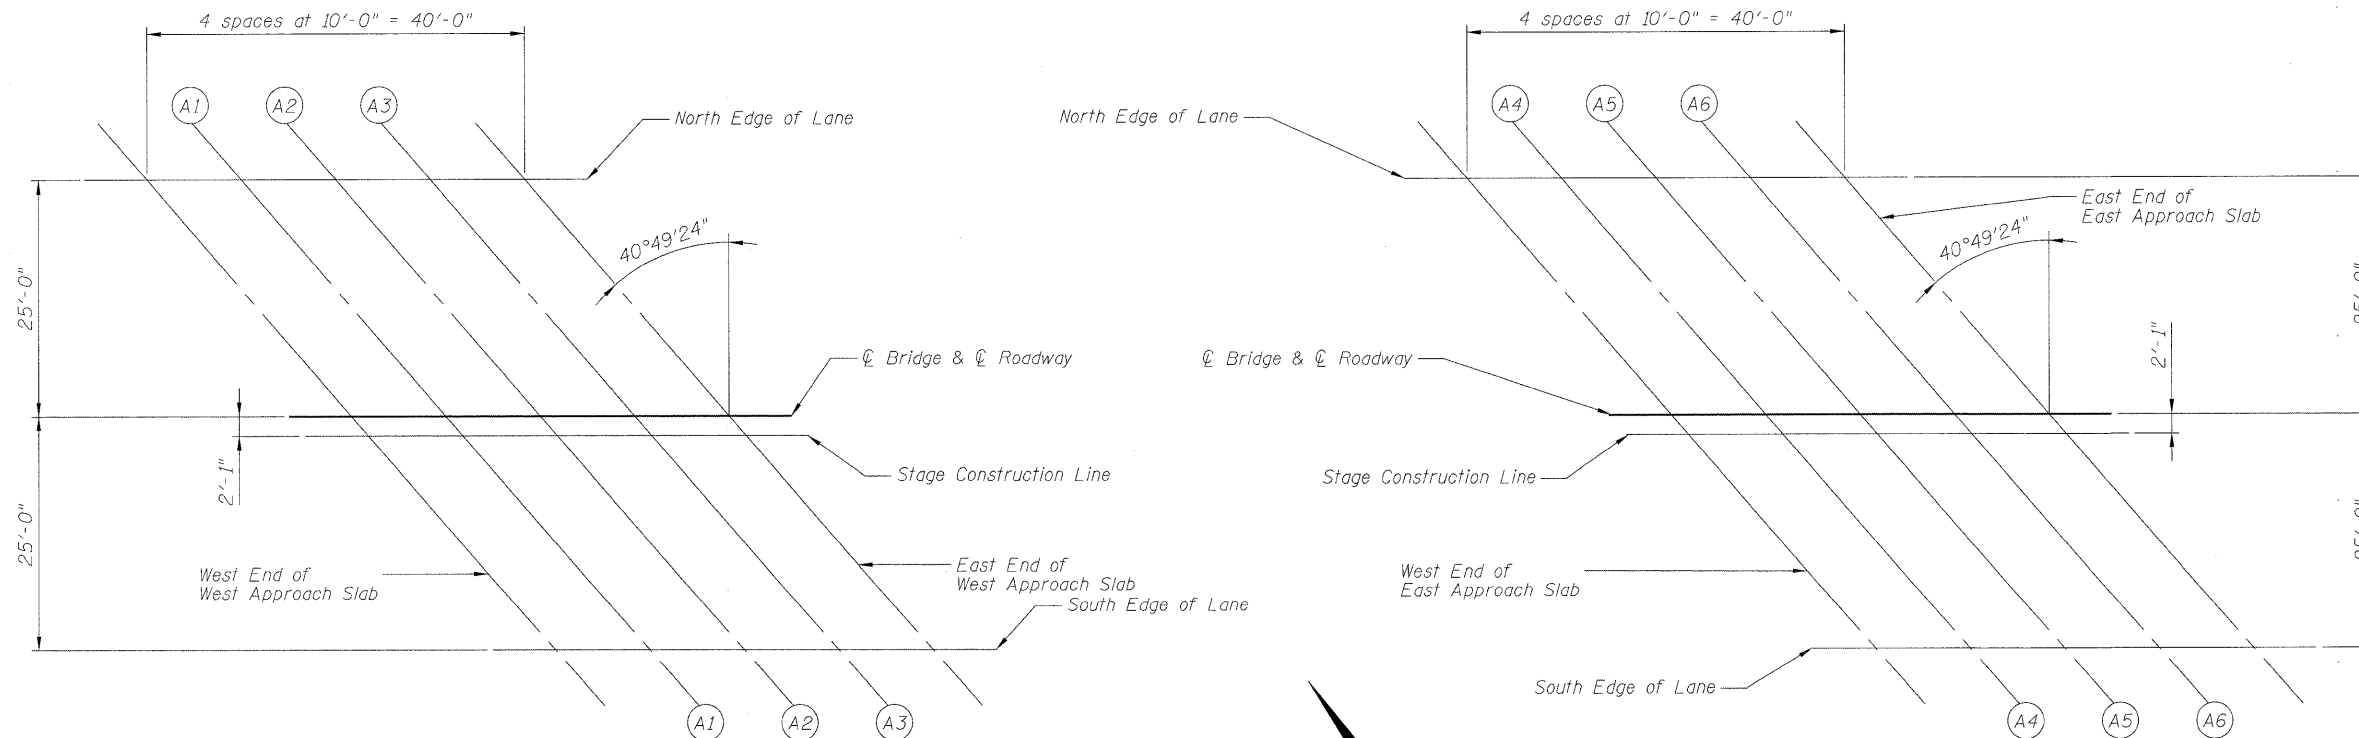

| |
|----------------|
| DESIGNED - ASP |
| CHECKED - DPW |
| DRAWN - BEM |
| CHECKED - ASP |

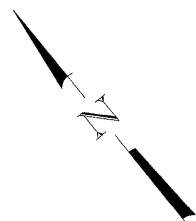

DLZ 85 W. Algonquin Rd. Ste. 220
Arlington Heights IL 60005
(847)-640-0840
DLZ Illinois, Inc.

| | | | | | |
|---------------------------------|-----------|---------|--------|--------------|-----------|
| SHEET NO. 11 OF 42 SHEETS | F.A. RTE. | SECTION | COUNTY | TOTAL SHEETS | SHEET NO. |
| | 94 | 0101.8B | COOK | 139 | 87 |
| CONTRACT NO. 60C18 | | | | | |
| ILLINOIS FED. AID PROJECT | | | | | |

TOP OF APPROACH SLAB ELEVATIONS
STRUCTURE NUMBER 016-0610