

LEGEND

- WORK ZONE
- BARRICADE W/ STEADY BURN LIGHT
- TYPE III BARRICADE WITH FLASHING LIGHTS
- SIGN
- IMPACT ATTENUATORS
- CONCRETE BARRIER
- DOUBLE VERTICAL PANEL

NOTES:



BARRICADE AND PANEL SPACING SHALL BE 25' CENTERS IN TAPER SECTIONS AND 50' CENTERS IN TANGENT SECTIONS.

VERTICAL PANELS SHALL BE USED WHEN BARRICADES CANNOT BE PLACED ON THE EXISTING PAVEMENT OR PAVED SHOULDER.

ALL SIGNS, BARRICADES AND OTHER TRAFFIC CONTROL DEVICES SHOWN ON THIS SHEET SHALL BE ACCORDING TO SECTION 701 OF THE STANDARD SPECIFICATIONS AND SHALL NOT BE PAID FOR SEPARATELY, BUT SHALL BE PAID FOR AT THE CONTRACT LUMP SUM PRICE FOR "TRAFFIC CONTROL AND PROTECTION, SPECIAL."

STAGE 1

1. INSTALL TRAFFIC CONTROL AND TEMPORARY CONCRETE BARRIER IN ACCORDANCE WITH STAGE 1 MAINTENANCE OF TRAFFIC.
2. REMOVE EAST PORTION (8 DECK BEAMS) OF EXISTING SUPERSTRUCTURE, AND EXISTING APPROACH PAVEMENT.
3. INSTALL NEW BEAMS, CONCRETE WEARING SURFACE AND PARAPET WALLS.
4. CONSTRUCT NEW CONCRETE APPROACH SLABS AND APPROACH PAVEMENT.
5. CONSTRUCT ROADWAY ON EAST SIDE OF IL ROUTE 59 IN ACCORDANCE WITH SHEET 9.

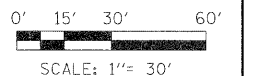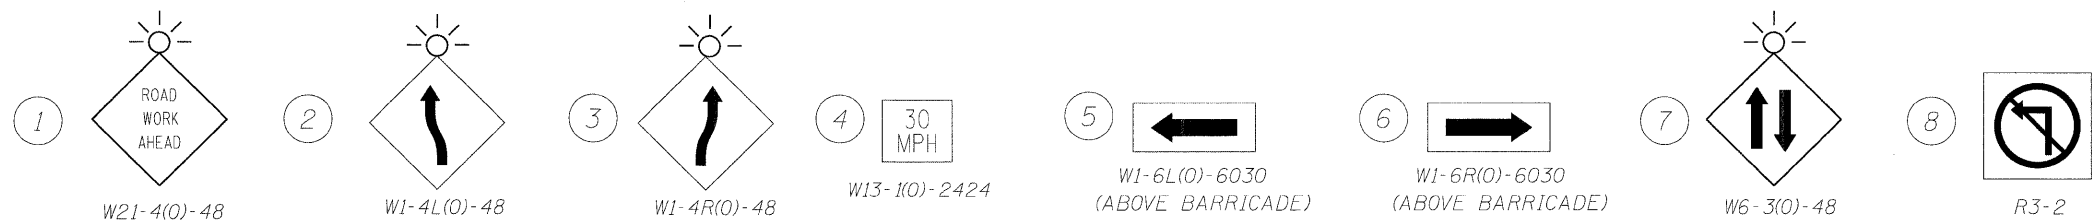

LOXCO, INC.
CONSULTING ENGINEERS
1560 WALL ST., SUITE 222
NAPERVILLE, ILLINOIS 60563 PH: 16301 577-9100

DESIGNED - MJY	REVISED -
DRAWN - ST, TSC	REVISED -
CHECKED - MJY, SLV	REVISED -
DATE - 03/26/2010	REVISED -

**STATE OF ILLINOIS
DEPARTMENT OF TRANSPORTATION**

**CONSTRUCTION STAGING PLAN - STAGE 1
IL ROUTE 59 OVER FLINT CREEK TRIBUTARY**

SCALE: 1" = 30' SHEET NO. 1 OF 2 SHEETS STA. 98+00 TO STA. 101+60

F.A.P. RTE.	SECTION	COUNTY	TOTAL SHEETS	SHEET NO.
338	108 B-1	LAKE	40	7
D-91-289-09			CONTRACT NO. 60F92	
FED. ROAD DIST. NO.		ILLINOIS FED. AID PROJECT		