
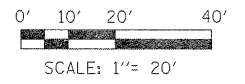


**NOTE:**

REPLACE ANY EXISTING PAVEMENT MARKING THAT IS REMOVED OR DAMAGED DURING CONSTRUCTION.

THIS REPLACEMENT IS TO INCLUDE ANY PAVEMENT MARKING THAT IS DIRECTED FOR REMOVAL TO IMPLEMENT STAGE CONSTRUCTION. THIS REMOVAL WILL BE PAID FOR AT THE UNIT PRICES ESTABLISHED IN THIS CONTRACT.

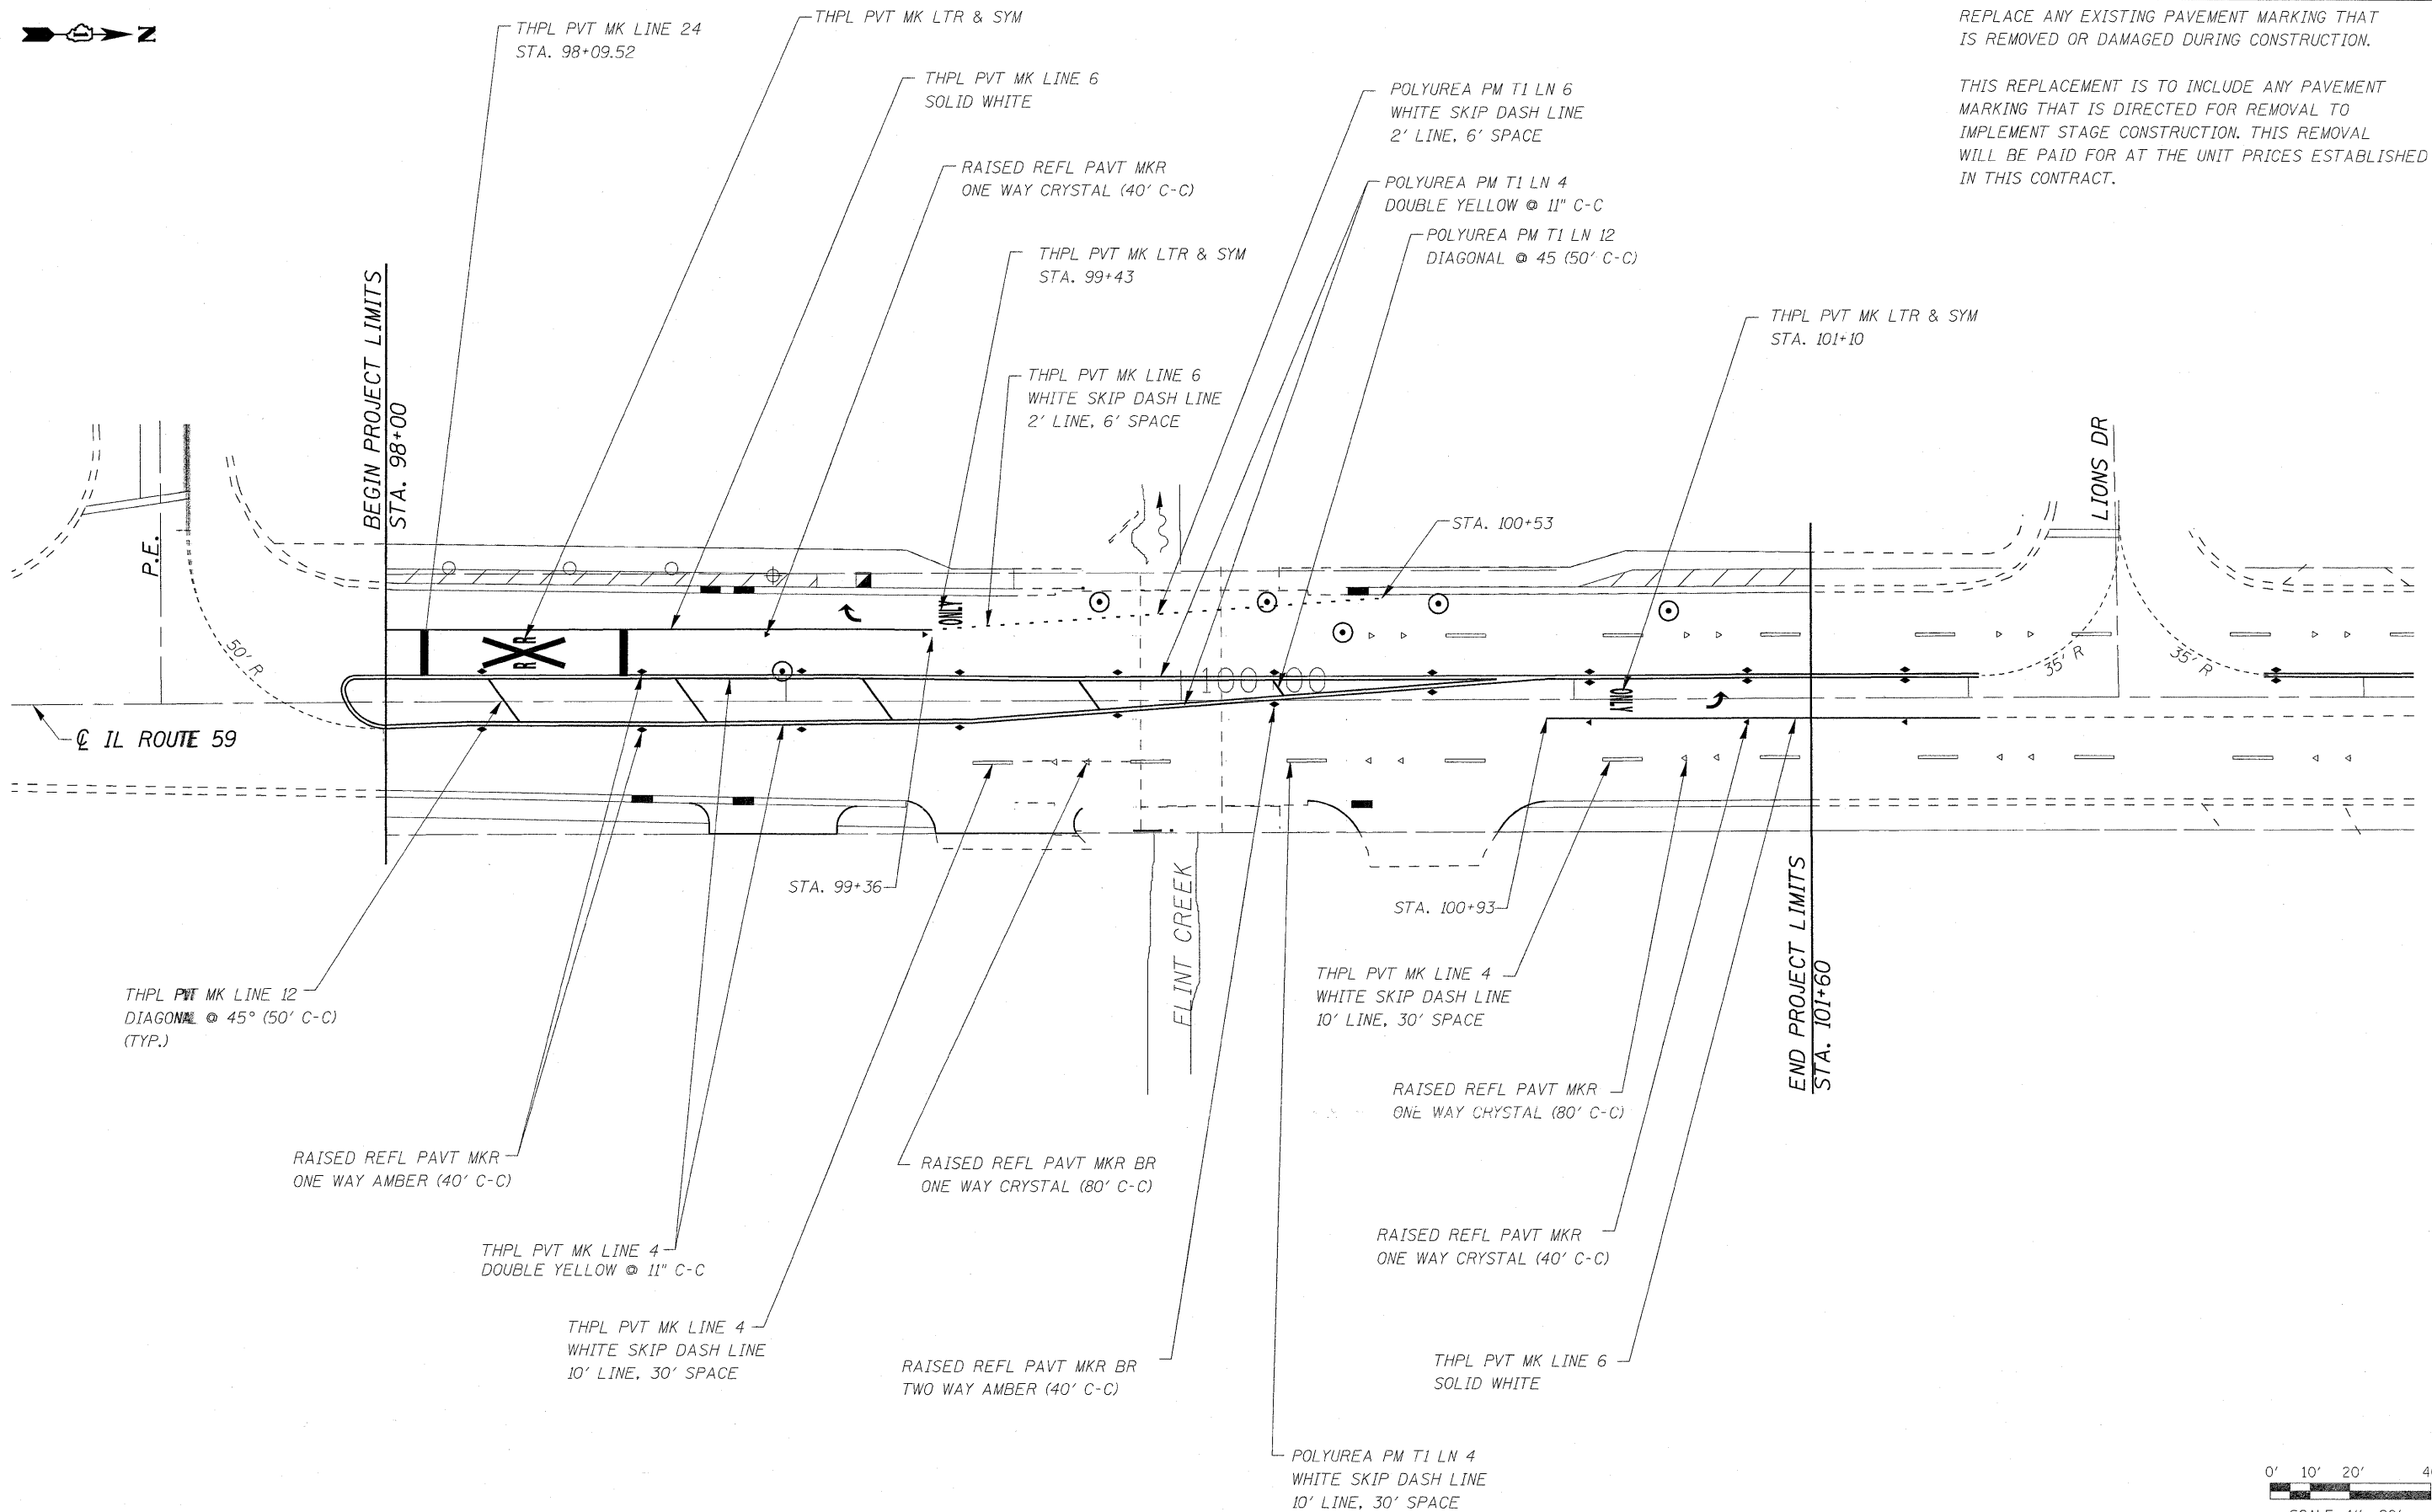

**LOCO, INC.**  
CONSULTING ENGINEERS  
1560 WALL ST, SUITE 222  
NAPERVILLE, ILLINOIS 60563 PH: 630/577-9999

DESIGNED - MJY	REVISIONS
DRAWN - ST, TSC	REVISIONS
CHECKED - MJY, SLV	REVISIONS
DATE - 03/26/2010	REVISIONS

**STATE OF ILLINOIS  
DEPARTMENT OF TRANSPORTATION**

**PAVEMENT MARKING PLAN  
IL ROUTE 59 OVER FLINT CREEK TRIBUTARY**

SCALE: 1" = 20'    SHEET NO. 1 OF 1 SHEETS    STA. 98+00 TO STA. 101+60

F.A.P. RTE.	SECTION	COUNTY	TOTAL SHEETS	SHEET NO.
338	108 B-1	LAKE	40	10
D-91-289-09			CONTRACT NO. 60F92	
FED. ROAD DIST. NO. ILLINOIS FED. AID PROJECT				