

STATE OF ILLINOIS
DEPARTMENT OF TRANSPORTATION

West Edge of Pavement

Location	Station	Offset	Theoretical Grade Elevations
S. End N. Appr Slab	100+12.25	-31.00'	98.02
A	100+22.25	-31.00'	98.11
B	100+32.25	-31.00'	98.19
N. End N. Appr Slab	100+42.25	-31.00'	98.26

IL 59 & P.G.L.


Location	Station	Offset	Theoretical Grade Elevations
S. End N. Appr Slab	100+12.25	0.00'	98.51
A	100+22.25	0.00'	98.60
B	100+32.25	0.00'	98.67
N. End N. Appr Slab	100+42.25	0.00'	98.75

Stage Construction Joint in Overlay

Location	Station	Offset	Theoretical Grade Elevations
S. End N. Appr Slab	100+12.25	1.00'	98.49
A	100+22.25	1.00'	98.58
B	100+32.25	1.00'	98.66
N. End N. Appr Slab	100+42.25	1.00'	98.73

East Edge of Pavement

Location	Station	Offset	Theoretical Grade Elevations
S. End N. Appr Slab	100+12.25	31.00'	98.02
A	100+22.25	31.00'	98.11
B	100+32.25	31.00'	98.19
N. End N. Appr Slab	100+42.25	31.00'	98.26

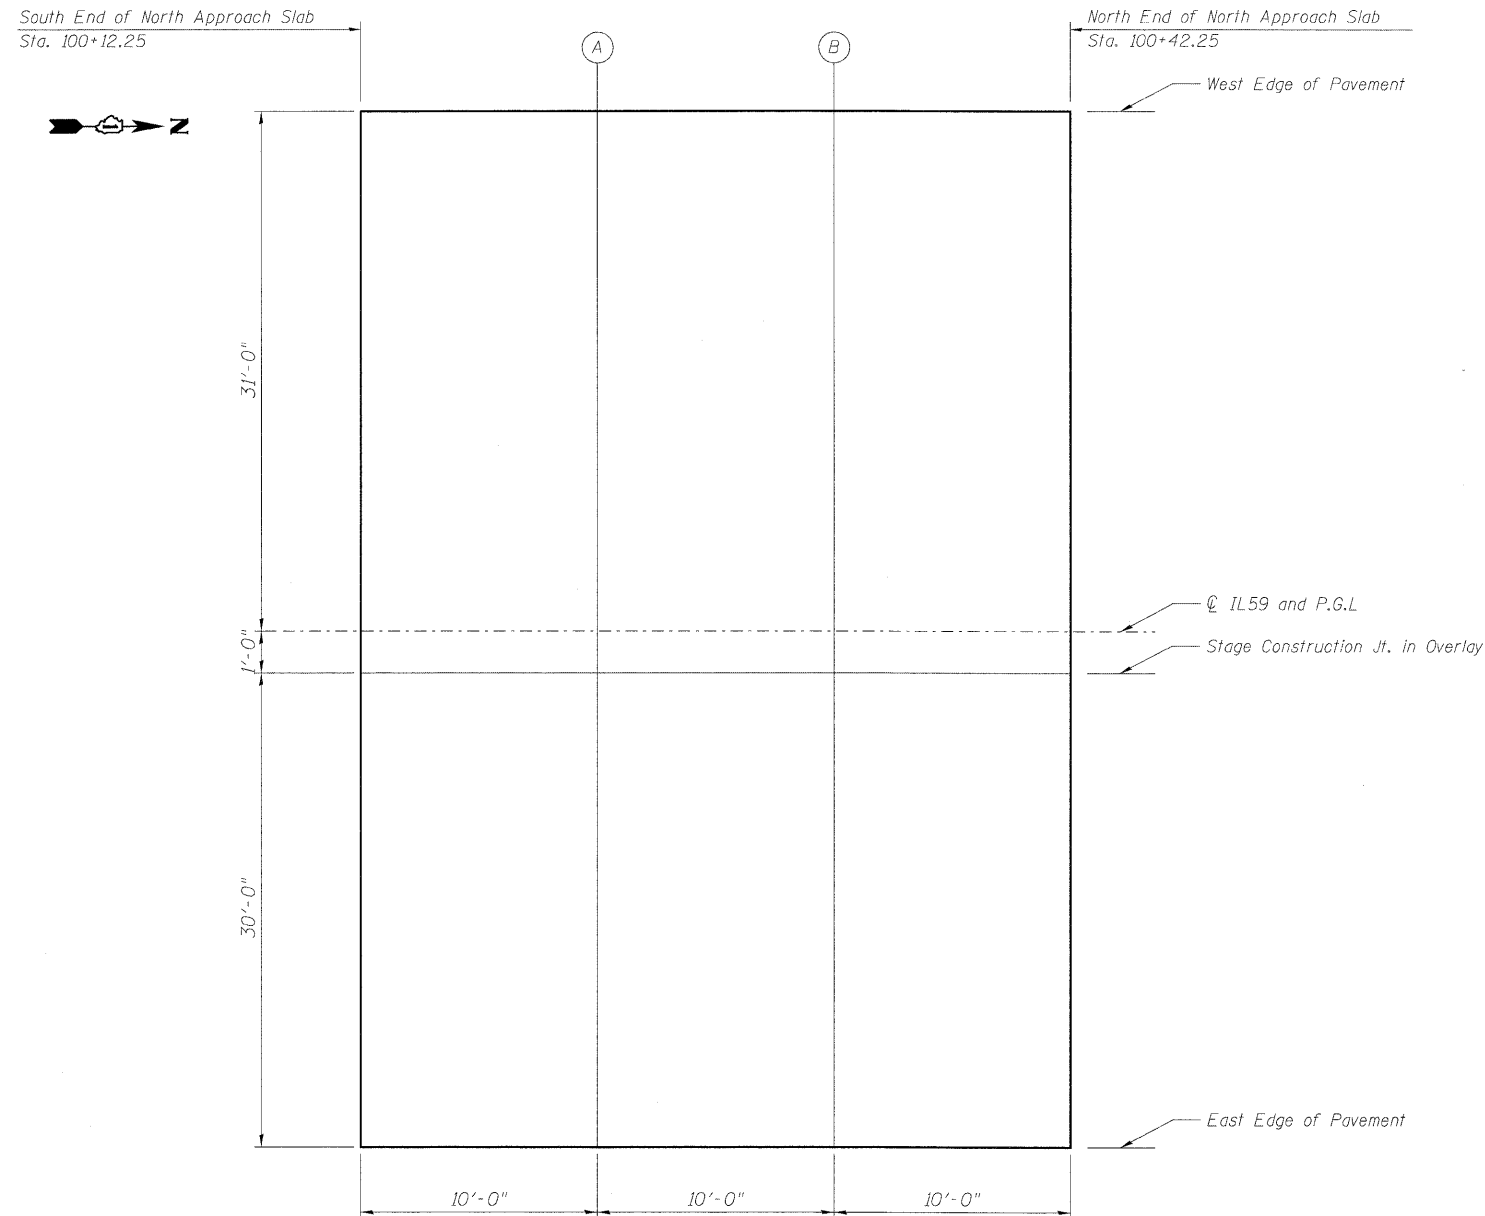

PLAN

**TOP OF NORTH
APPROACH SLAB ELEVATIONS
STRUCTURE NO. 049-0152**

DESIGNED -	SLV
CHECKED -	DJB
DRAWN -	SLV
CHECKED -	DJB

LONCO, INC.
CONSULTING ENGINEERS
1560 WALL ST., SUITE 222
NAPERVILLE, ILLINOIS 60563 PH: (630) 577-9100

SHEET NO. S5 OF S17 SHEETS	F.A.P. RTE.	SECTION	COUNTY	TOTAL SHEETS	SHEET NO.
	338	108 B-1	LAKE	40	17
D-91-289-09			CONTRACT NO. 60F92		
FED. ROAD DIST. NO. ILLINOIS FED. AID PROJECT					