
STATE OF ILLINOIS DEPARTMENT OF TRANSPORTATION

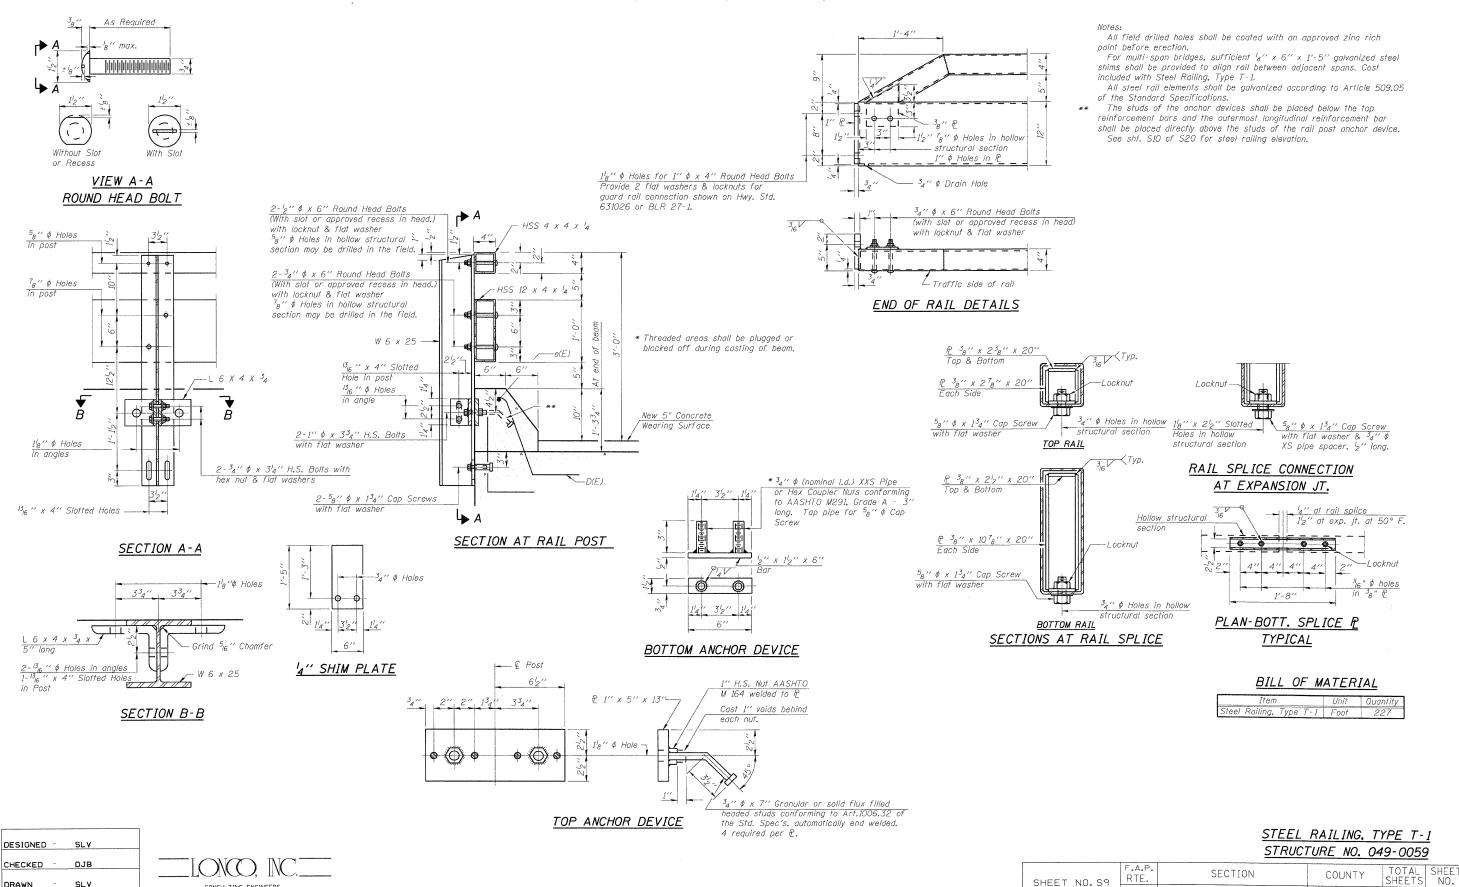

CONSULTING ENGINEERS

1560 WALL ST, SUITE 222

NAPERVILLE, ILLINOIS 60563 PH: (630) 577-9100

CHECKED -

DJB

RTE.

303

136 B-1

FED. ROAD DIST. NO. _ ILLINOIS FED. AID PROJECT

D-91-290-09

LAKE

43

CONTRACT NO. 60F93

24

SHEET NO. S9

OF S2Ø SHEETS