



STATE OF ILLINOIS  
DEPARTMENT OF TRANSPORTATION

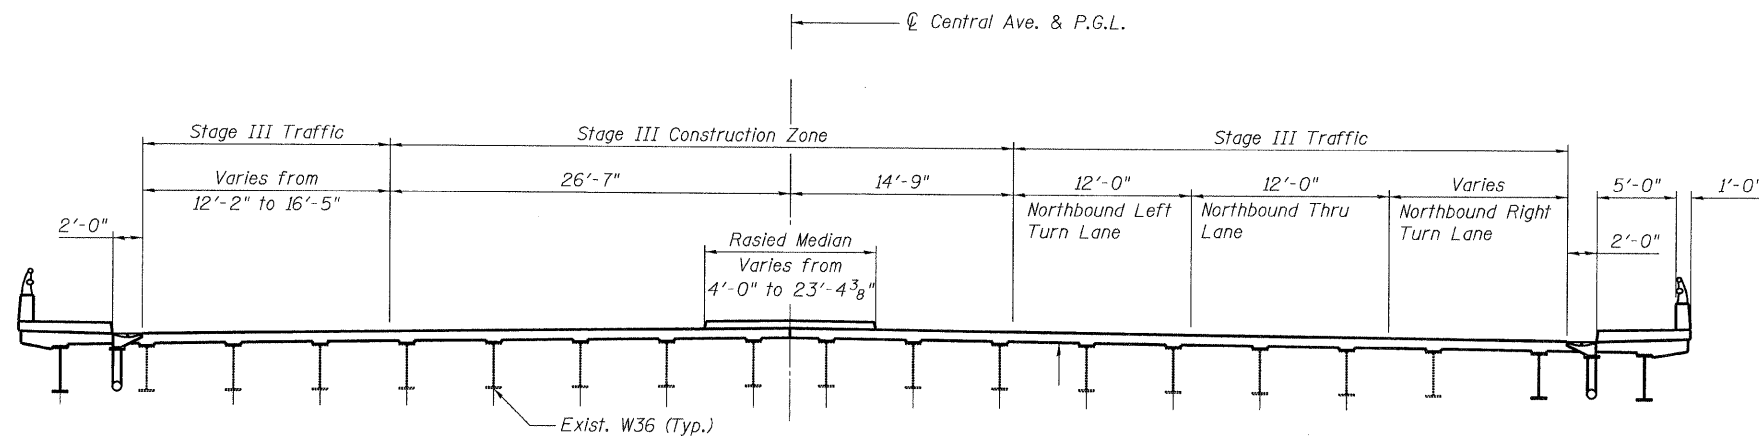

**STAGE III CONSTRUCTION**  
(South Approach Looking North)

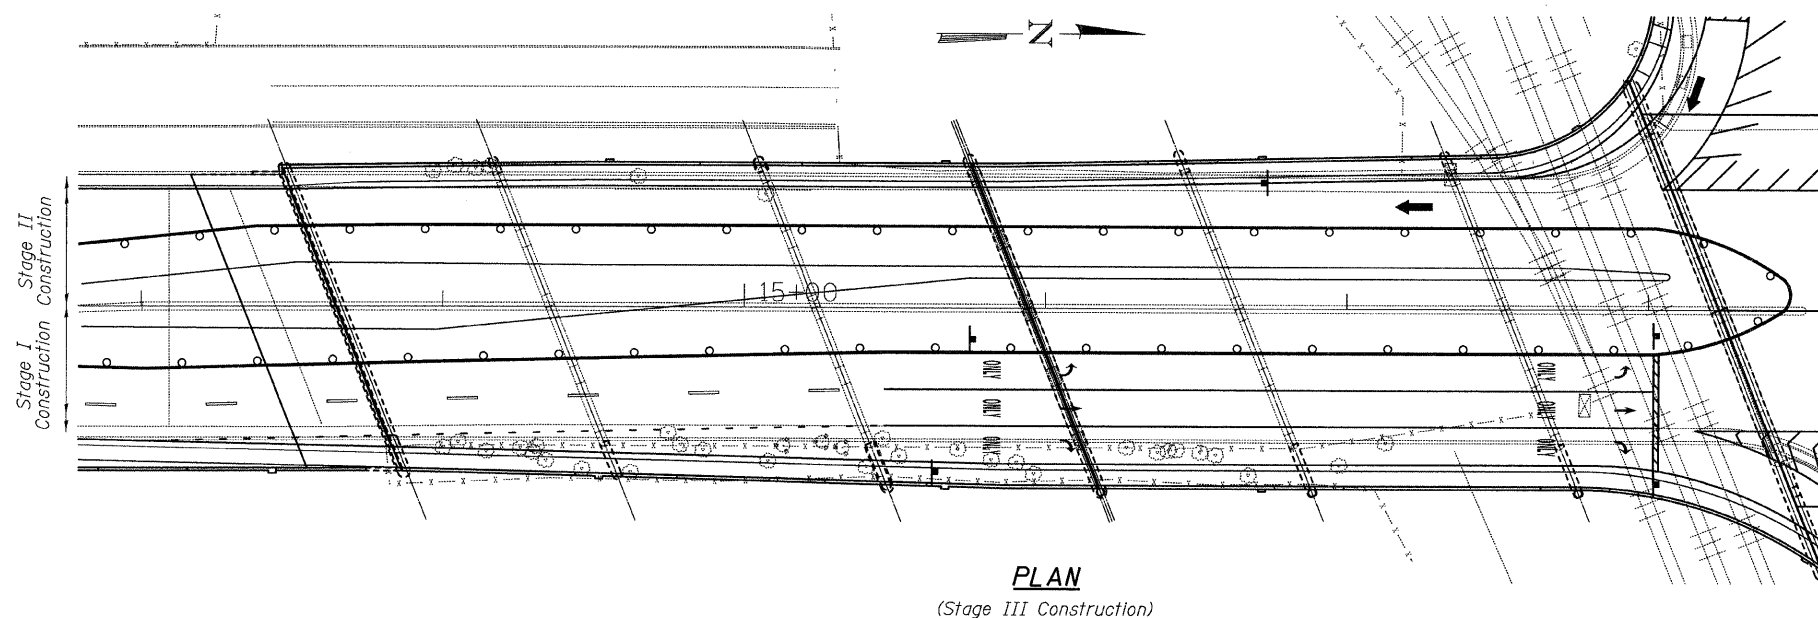

**PLAN**  
(Stage III Construction)

**STAGE III CONSTRUCTION**

1. Construct new Raised Concrete Median.
2. Complete installation of expansion joints at South Abutment and Pier 3 over the Median.

**THIS SHEET FOR  
INFORMATION ONLY**

**STAGE III CONSTRUCTION  
STRUCTURE NO. 016-3241**

**TYLIN INTERNATIONAL**

DESIGNED - PK	REVISIONS	
CHECKED - AMD,	NAME	DATE
DRAWN - EMK, PK		
CHECKED - AMD,		
DATE - 08/02/10		

SHEET NO. 5 26 SHEETS	F.A.I RTE.	SECTION	COUNTY	TOTAL SHEETS	SHEET NO.
	55	0711.2R & 1011.1BR	COOK	200	9
			CONTRACT NO. 60L39		
FED. ROAD DIST. NO. 1   ILLINOIS   FED. AID PROJECT					

8/2/2010 2:41:34 PM pr:\01345\beam and bearing fabrication\15501stage3.dgn