




STATE OF ILLINOIS
DEPARTMENT OF TRANSPORTATION

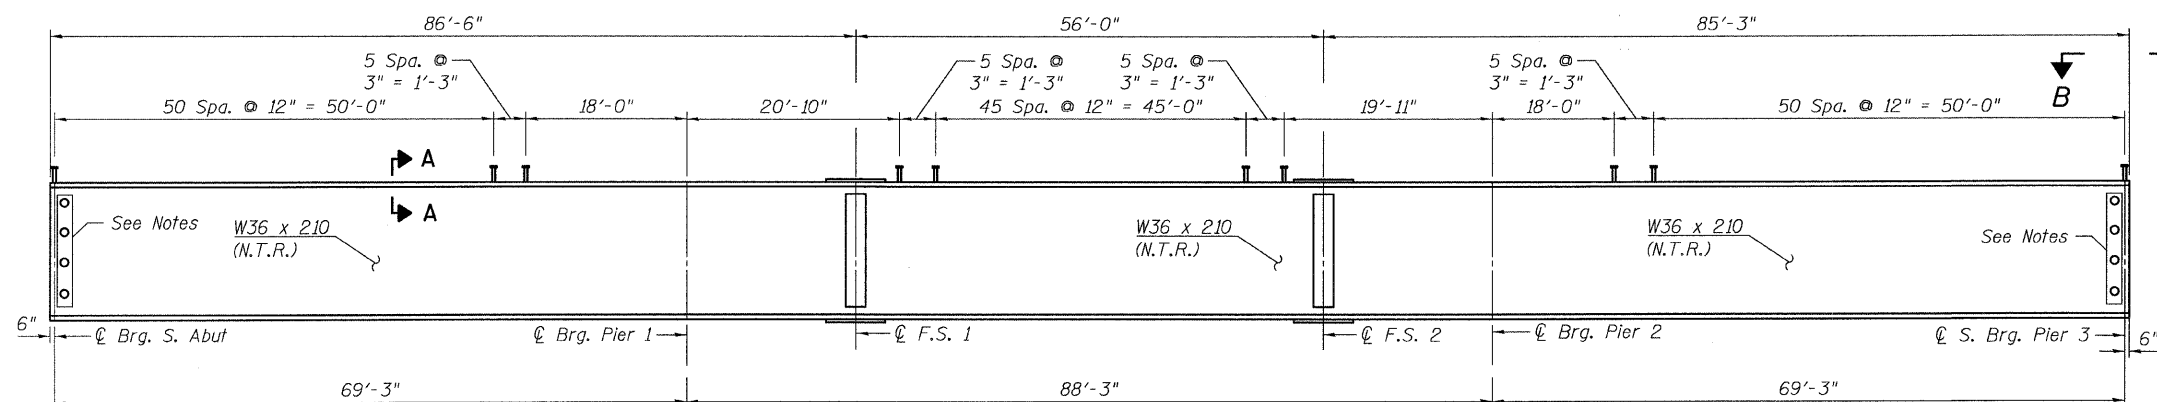


GIRDER ELEVATION - SG1

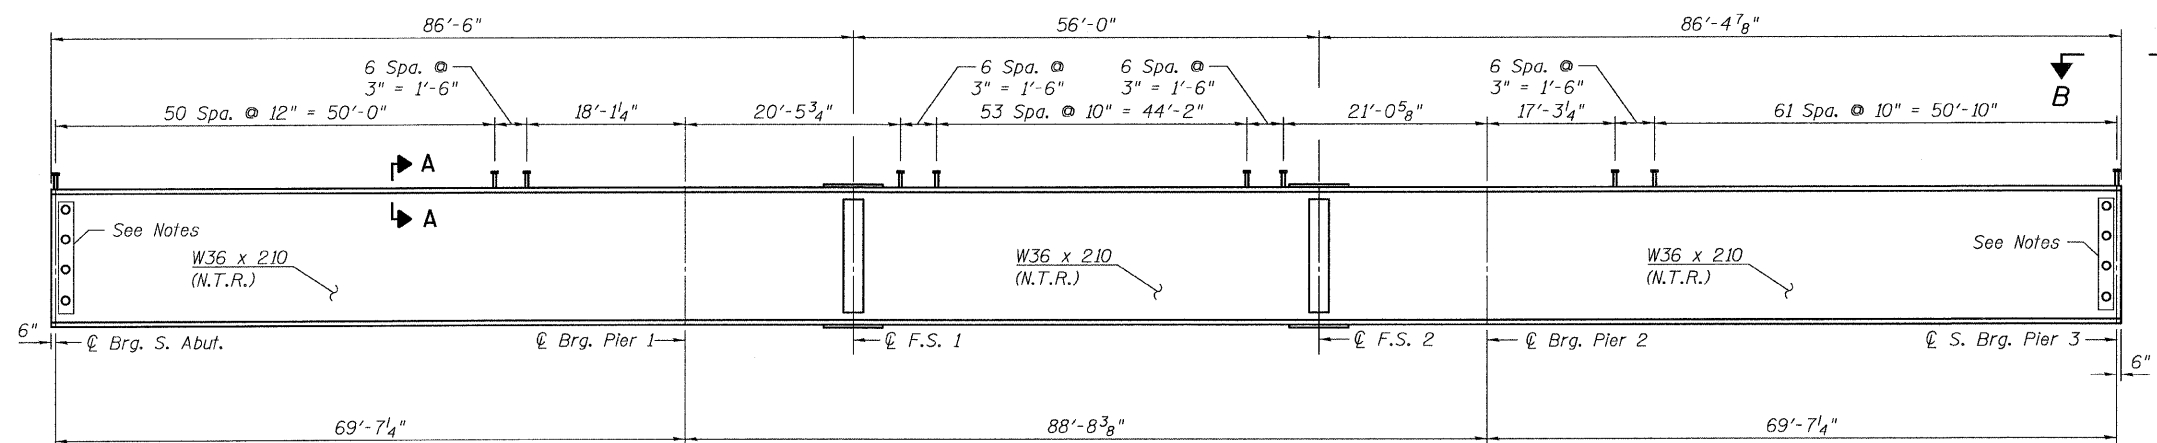


GIRDER ELEVATION - SG2

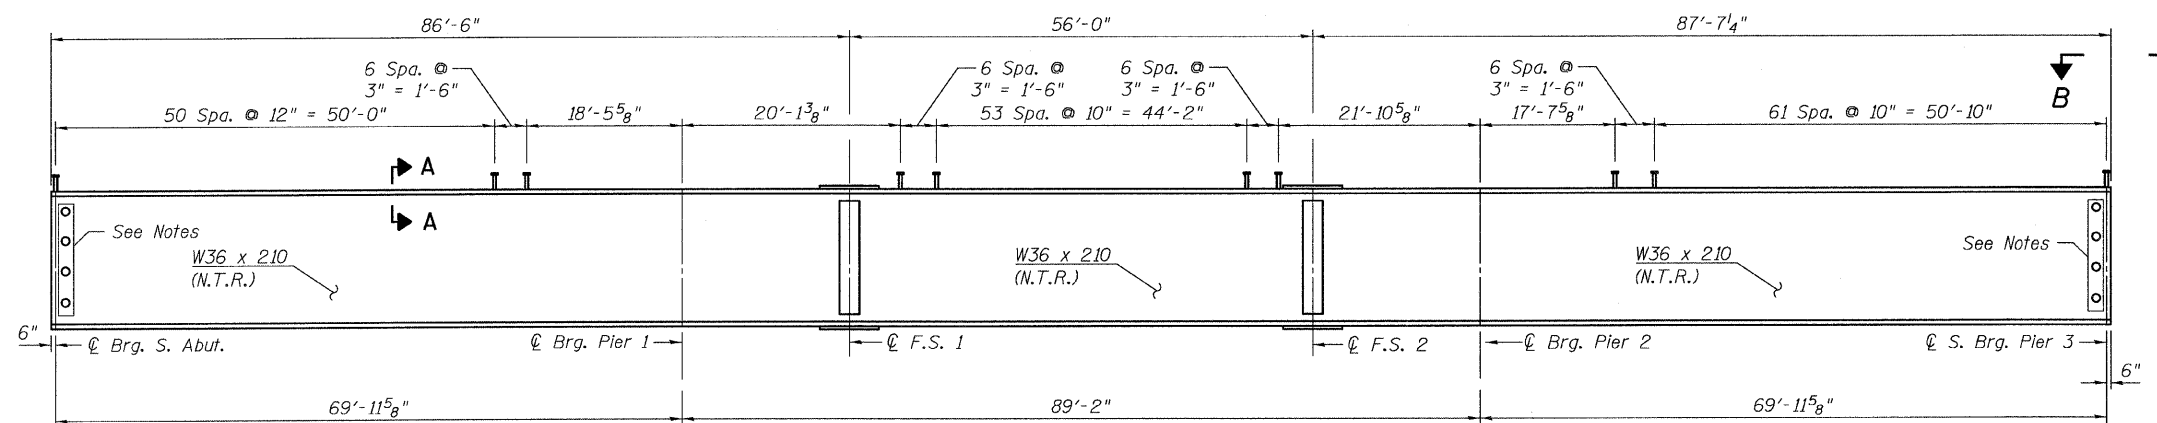

GIRDER ELEVATION - SG3

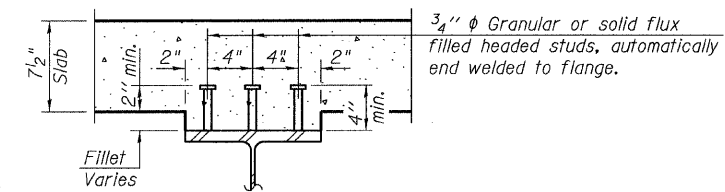

SECTION A-A
"Not In Contract"

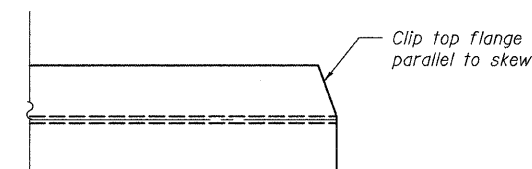

VIEW B-B

NOTES

See Sheet No. 19 for number and location of holes in beam webs.

Load carrying components designated "NTR" shall conform to the Supplemental Requirements for Notch Toughness, Zone 2.

GIRDER ELEVATIONS
SPANS 1, 2 & 3
STRUCTURE NO. 016-3241

TYLIN INTERNATIONAL	DESIGNED - PK	REVISIONS		SHEET NO. 16 26 SHEETS	F.A.I RTE. 55	SECTION 0711.2R & 1011.1BR	COUNTY COOK	TOTAL SHEETS 200	SHEET NO. 20	
	CHECKED - AMD,	NAME	DATE							CONTRACT NO. 60L39
	DRAWN - PK									
	CHECKED - AMD,									
	DATE - 08/02/10									
					FED. ROAD DIST. NO. 1 ILLINOIS FED. AID PROJECT					

4:31:46 PM

p:\01345\beam and bearing fabrication\55c\framedtbl.dwg

8/13/2010