


STATE OF ILLINOIS  
DEPARTMENT OF TRANSPORTATION

Carrier Girder G22

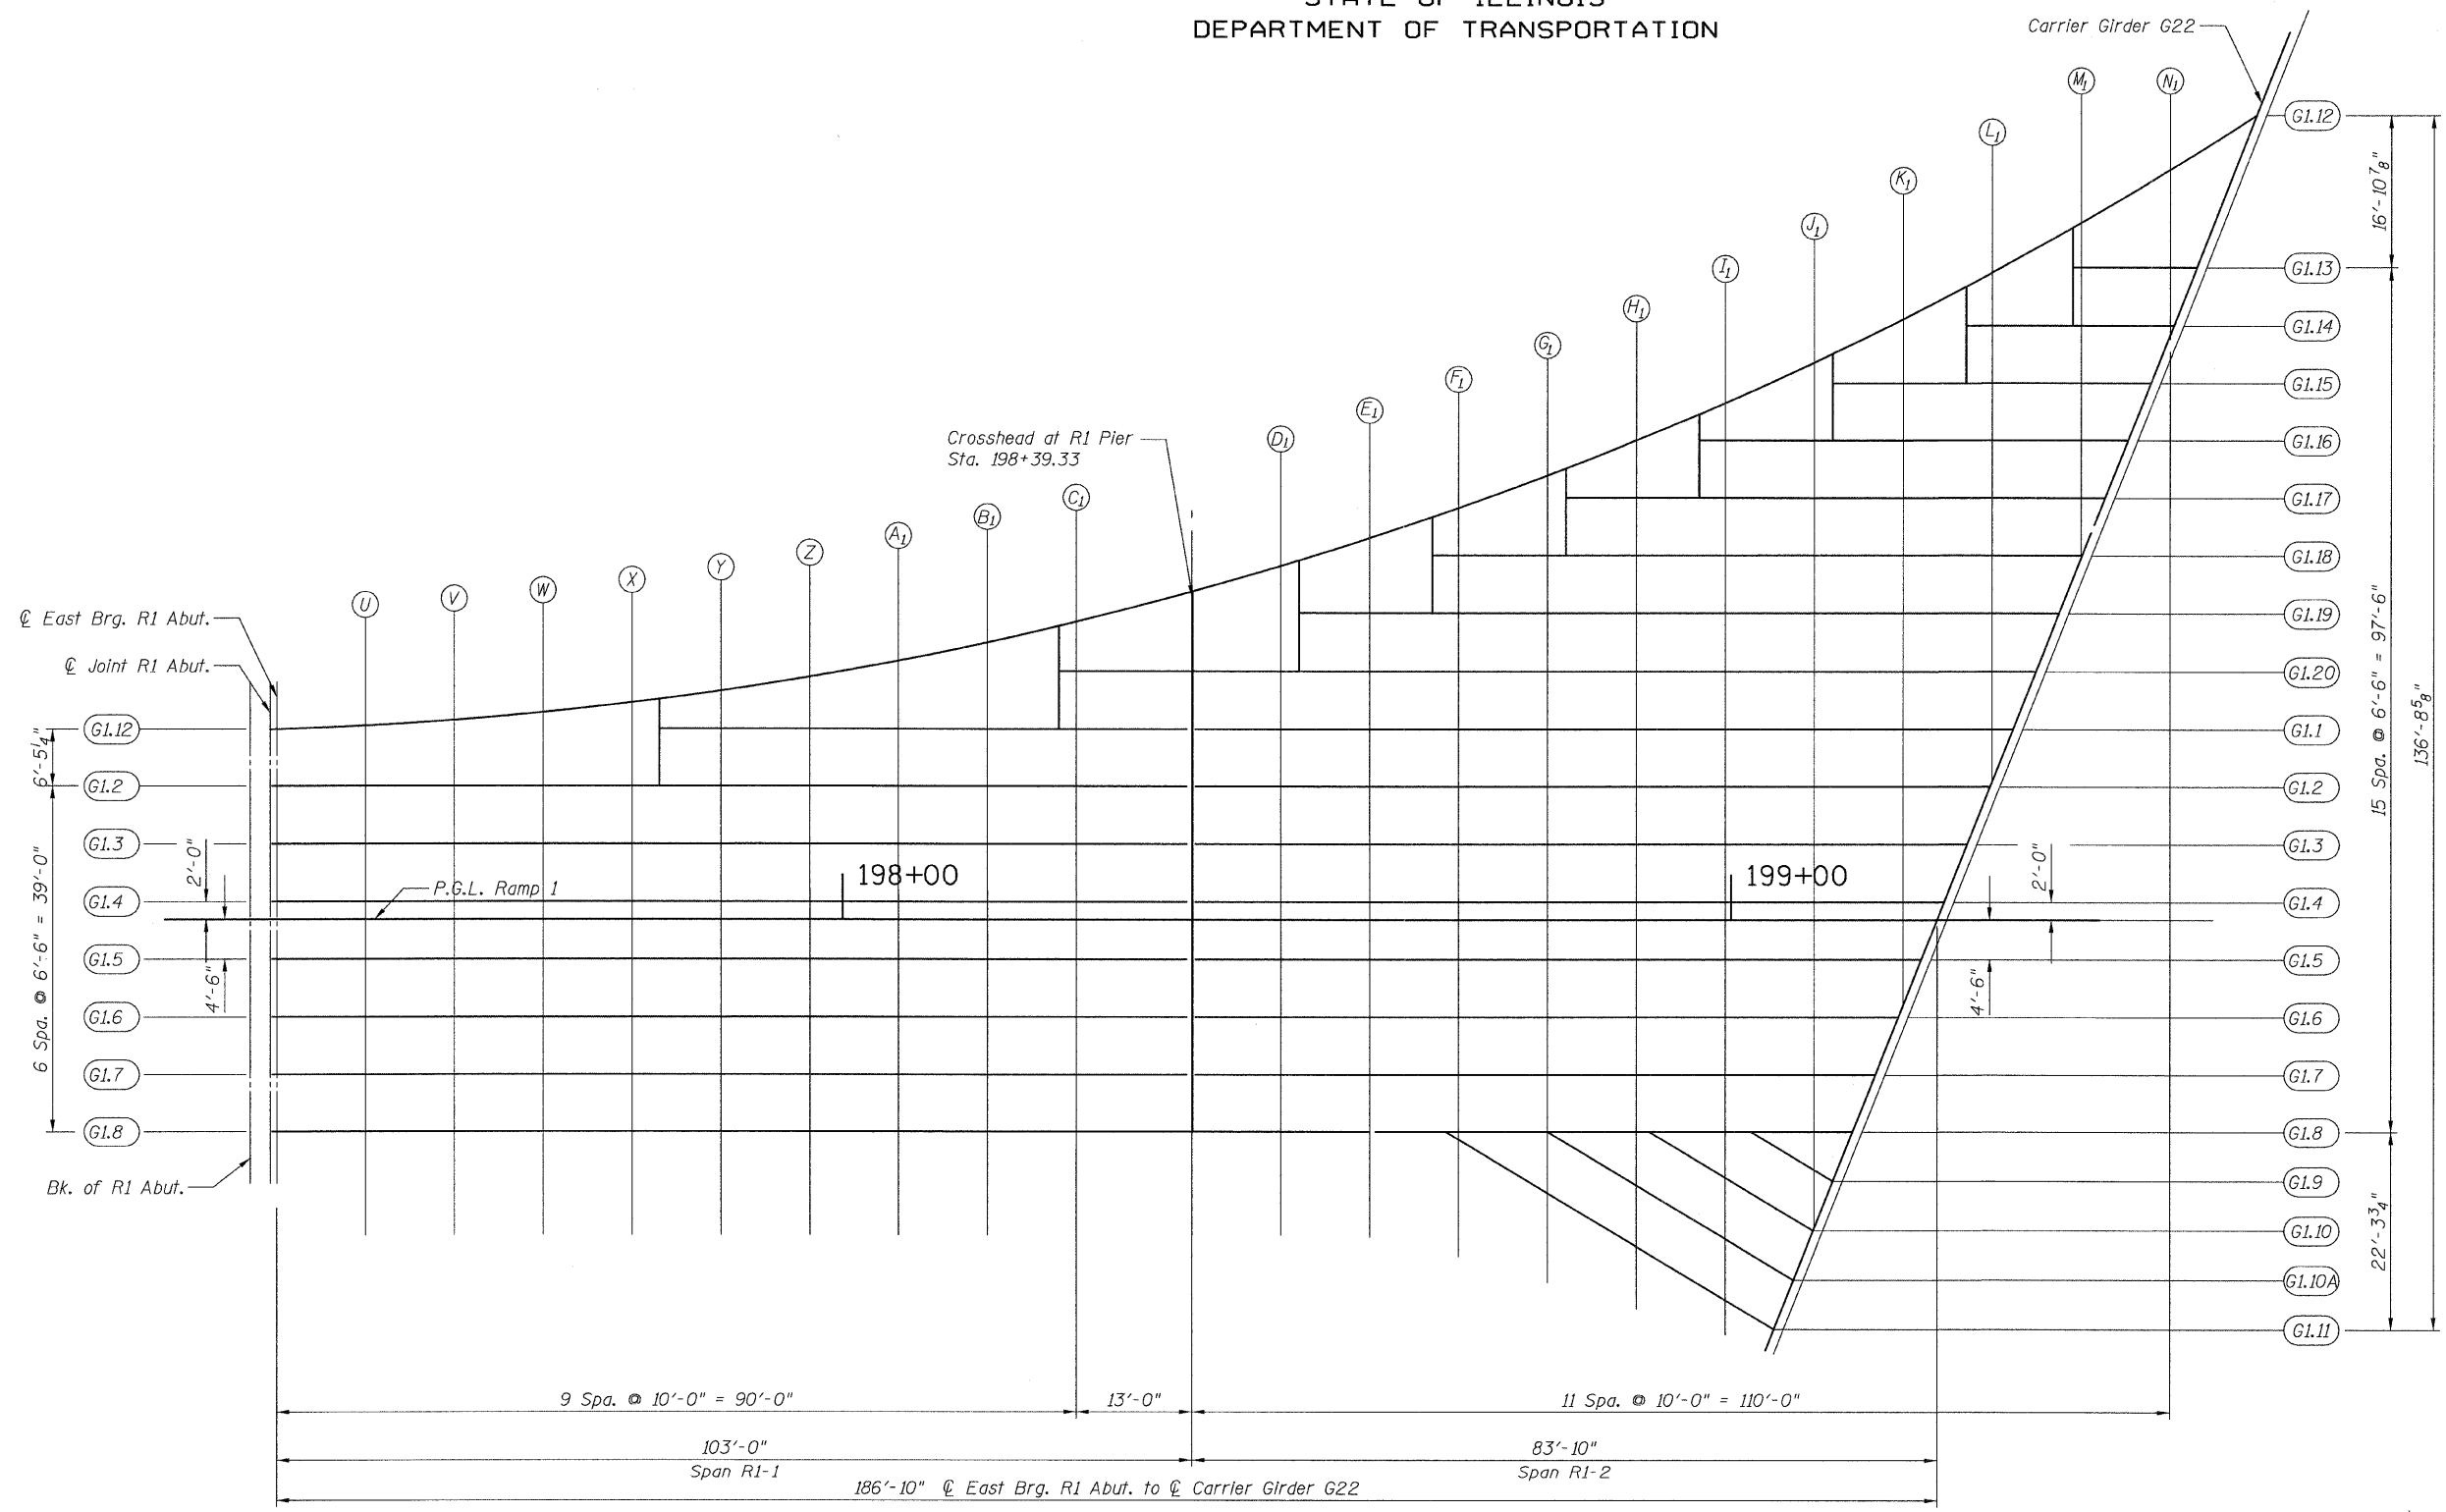

PLAN

Note:  
For Standard Fillet Details, See Sheet 10.

**TOP OF SLAB ELEVATIONS  
LAYOUT - RAMP 1 FLARE  
STRUCTURE NO. 016-0724**

<b>TYLIN INTERNATIONAL</b>	DESIGNED - EKH	REVISIONS		SHEET NO. 11	F.A.I RTE. 55	SECTION 0711.2R & 1011.1BR	COUNTY COOK	TOTAL SHEETS 200	SHEET NO. 41
	CHECKED - AMD,	NAME	DATE						
	DRAWN - EKH								
	CHECKED - AMD,								
DATE - 08/02/10				137 SHEETS	CONTRACT NO. 60L39				
					FED. ROAD DIST. NO. 1 ILLINOIS FED. AID PROJECT				

p:\01345\beam and bearing fabrication\155f\tsedon 8/5/2010 2:35:22 PM