


STATE OF ILLINOIS
DEPARTMENT OF TRANSPORTATION

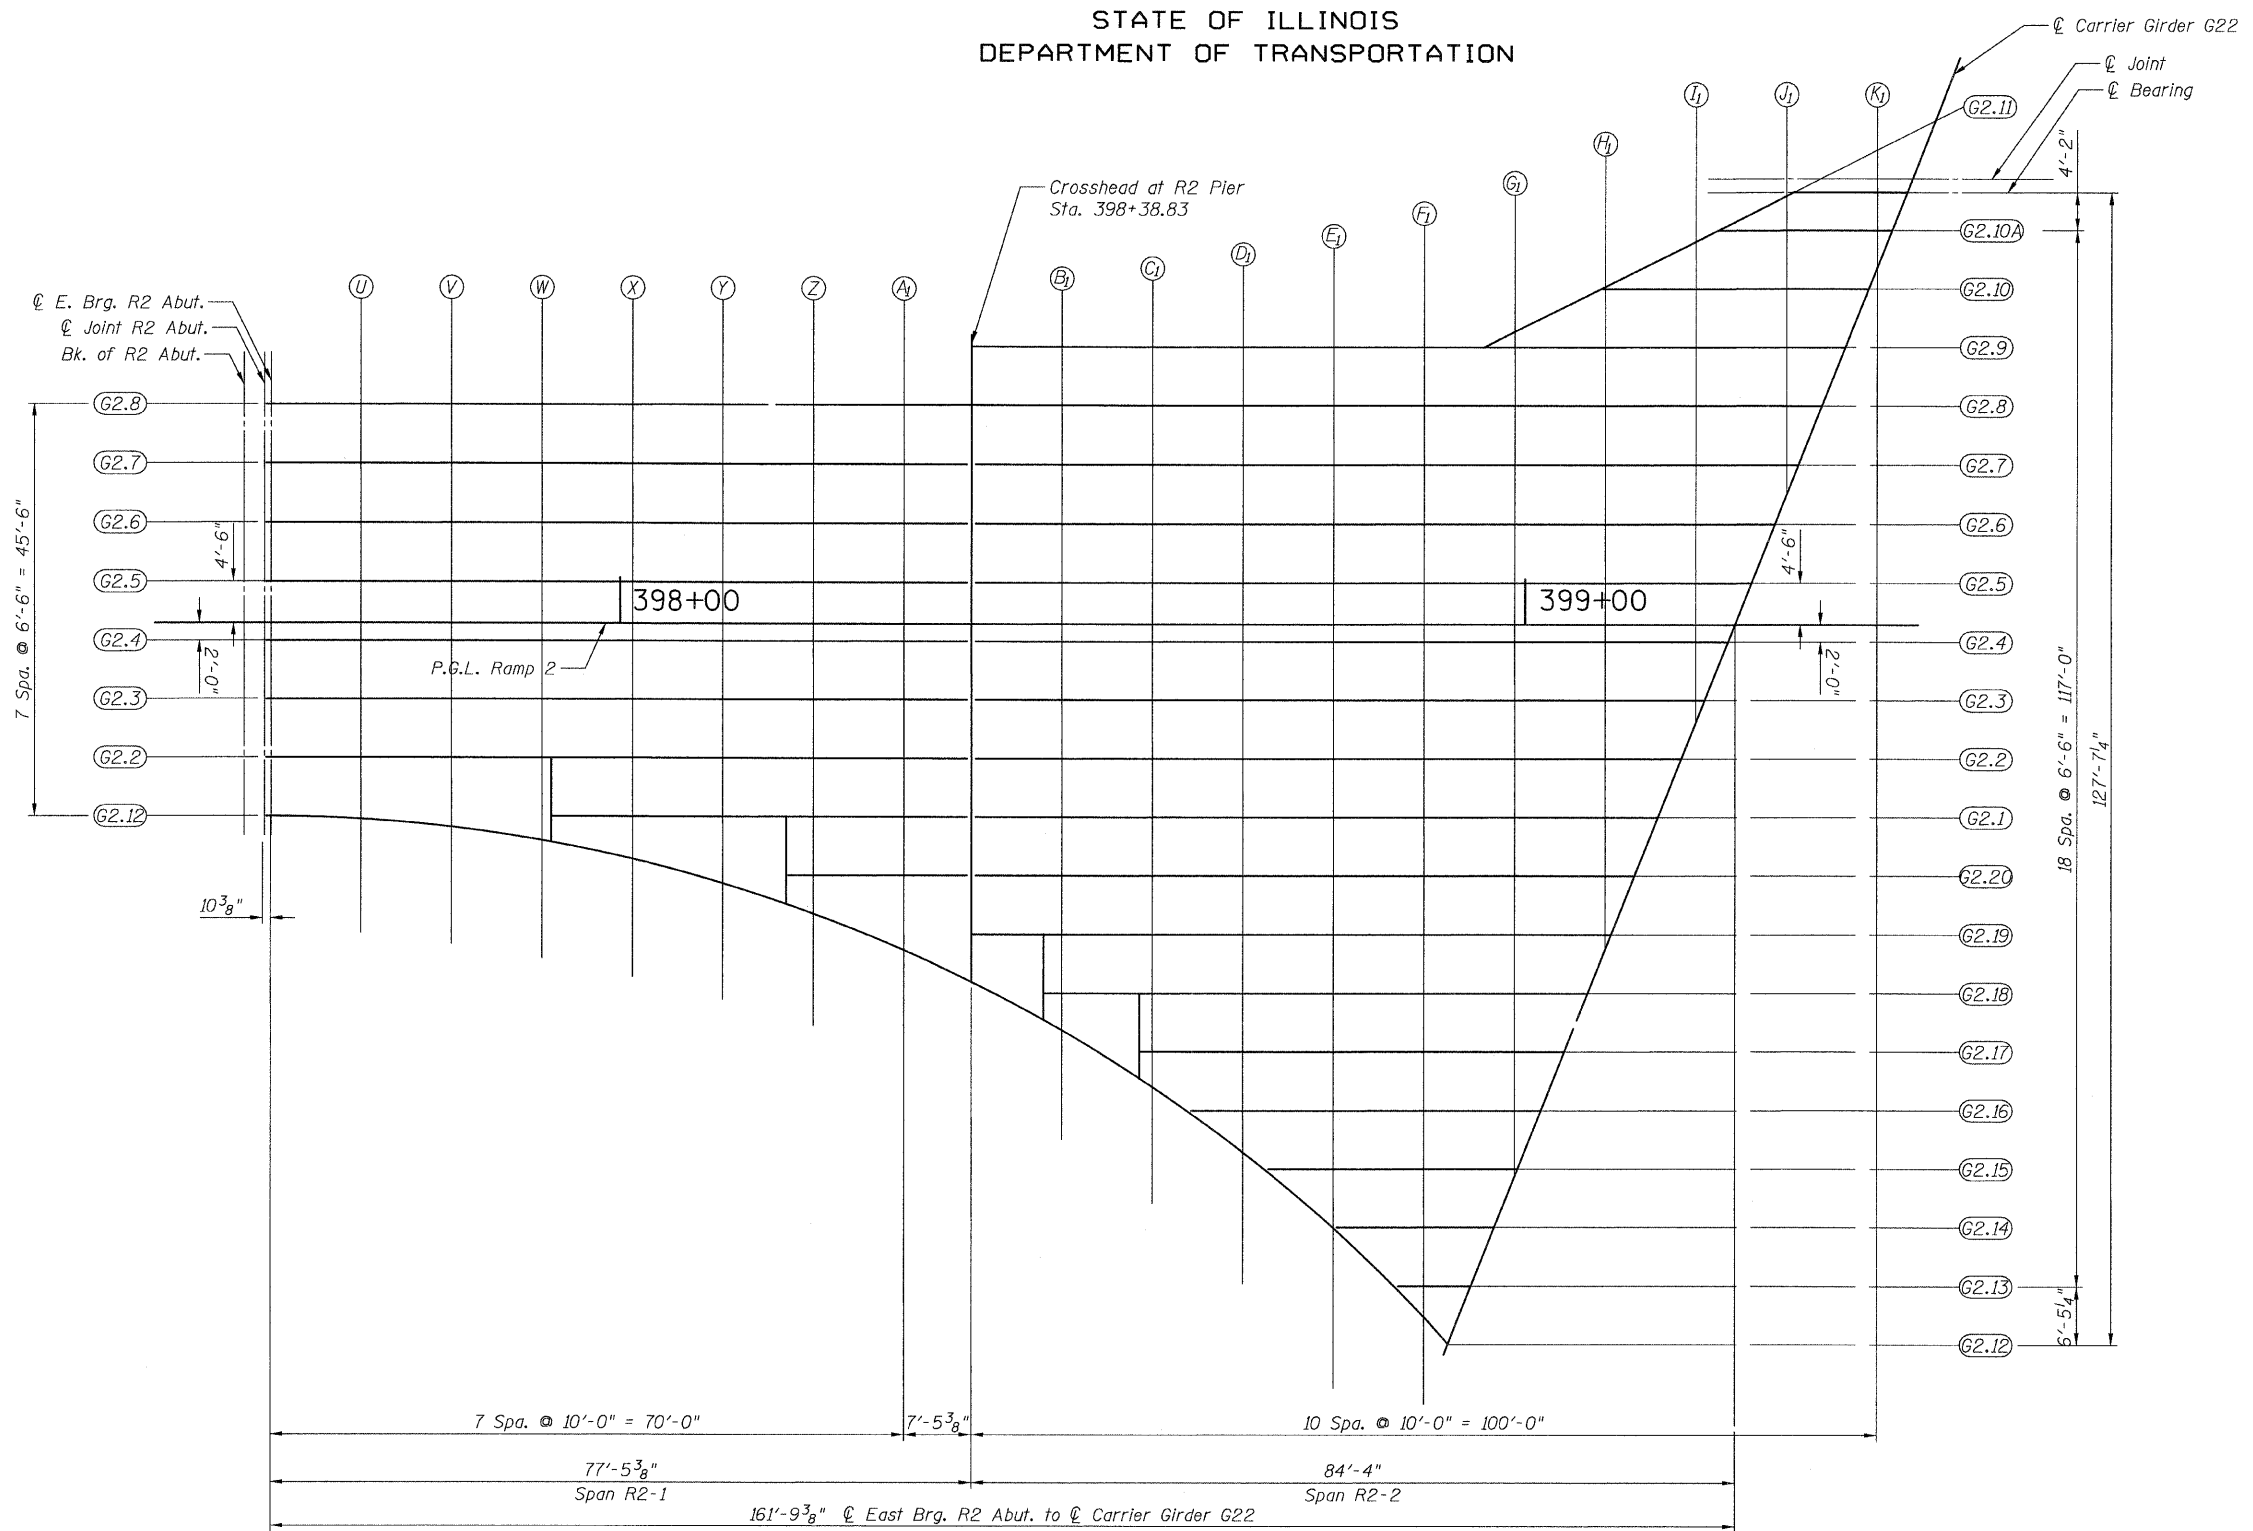

PLAN

Note:
For Standard Fillet Details, See Sheet 10.

**TOP OF SLAB ELEVATIONS
LAYOUT - RAMP 2 FLARE
STRUCTURE NO. 016-0724**

TYLIN INTERNATIONAL

DESIGNED - EKH	REVISIONS	
CHECKED - AMD,	NAME	DATE
DRAWN - EKH		
CHECKED - AMD,		
DATE - 08/02/10		

SHEET NO. 12 137 SHEETS	F.A.I. RTE. 55	SECTION 0711.2R & 1011.1BR	COUNTY COOK	TOTAL SHEETS 200	SHEET NO. 42
	CONTRACT NO. 60L39				
FED. ROAD DIST. NO. 1 ILLINOIS FED. AID PROJECT					