


STATE OF ILLINOIS  
DEPARTMENT OF TRANSPORTATION

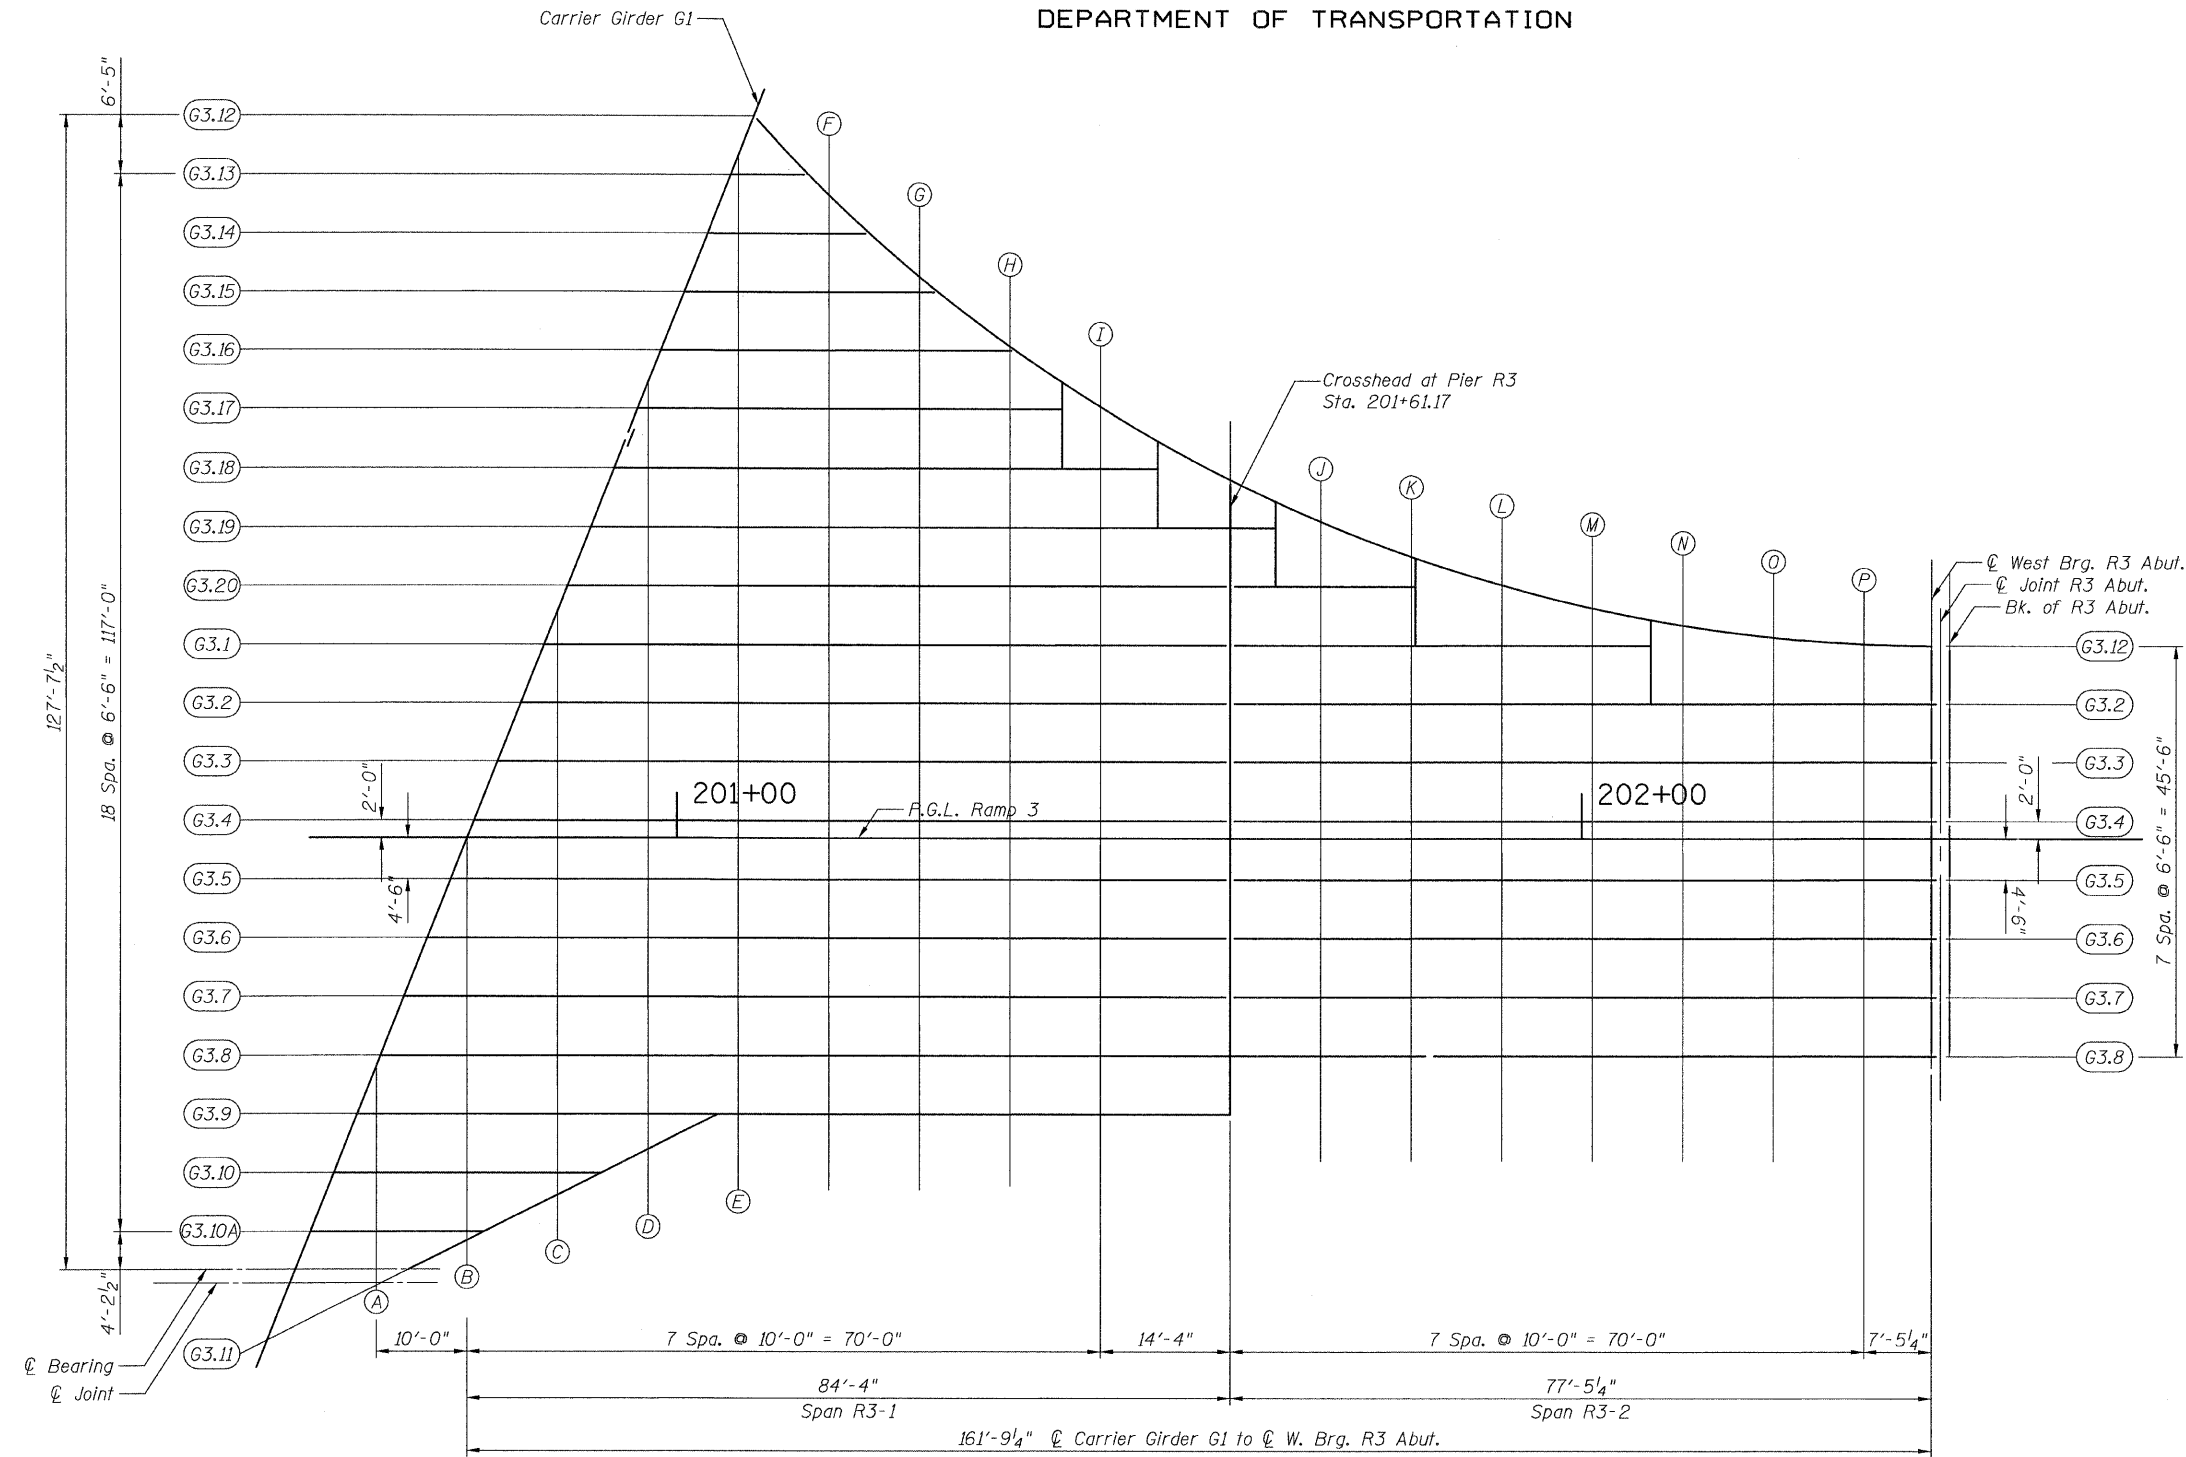

PLAN

**TOP OF SLAB ELEVATIONS  
LAYOUT - RAMP 3 FLARE  
STRUCTURE NO. 016-0724**

Note:  
For Standard Fillet Details, See Sheet 10.

**TYLIN** INTERNATIONAL

DESIGNED - EKH	REVISIONS	
CHECKED - AMD,	NAME	DATE
DRAWN - EKH		
CHECKED - AMD,		
DATE - 08/02/10		

SHEET NO. 13 137 SHEETS	F.A.I. RTE.	SECTION	COUNTY	TOTAL SHEETS	SHEET NO.
	55	0711.2R & 1011.1BR	COOK	200	43
FED. ROAD DIST. NO. 1 ILLINOIS			FED. AID PROJECT		
CONTRACT NO. 60L39					

8/5/2010 2:35:25 PM